


16390 Main Street Guerneville, CA

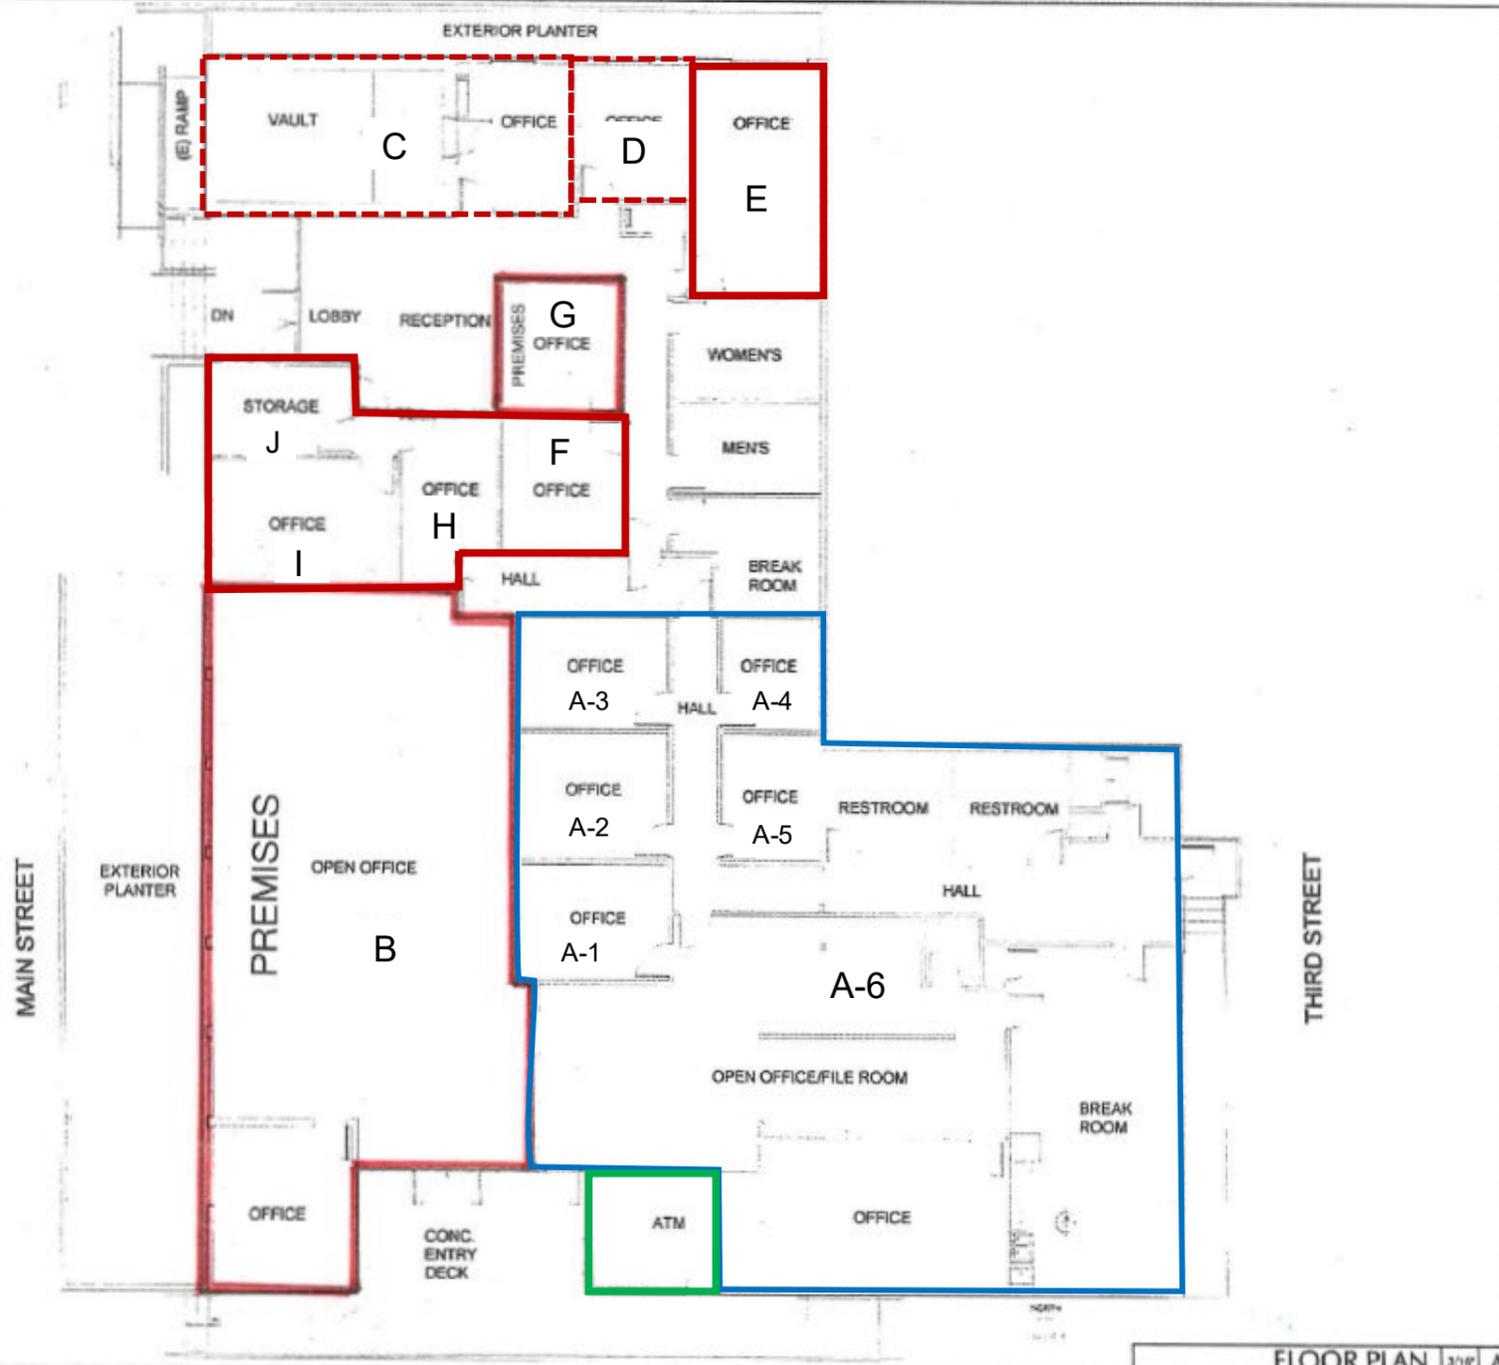

REV	DATE	BY
1	08/14/2017	PLM
2	08/14/2017	PLM

TIERNEY / FIGUEROA
TFA ARCHITECTS AIA
 ARCHITECTS




16390 Main Street
 Guerneville, California

FLOOR PLAN
 16390 Main Street
 Guerneville, California

16390 Main Street	16390
Date	07/26/2017
Scale	AS SHOWN
Drawn by	AL
Checked by	PL
CAD File	16390 Main Street

A2.0

 

COUNTY OFFICES:
 DHS: Suites B, F, G, H,
 I, and J
 Probation: Suite E



**WEST COUNTY
 COMMUNITY SVCS.**
 (Suite A: A-1 thru
 A-6)



**BANK OF AMERICA
 ATM Pad Site and
 Equipment Room**



VACANT (COUNTY):
 Suites C and D

FLOOR PLAN 3/16" A