



P:\MCE JOBS\2017\111-17 9882 EASTSIDE RD. SEPTIC DWGS\111-17 SEPTIC.DWG 9/8/2021 9:21 AM

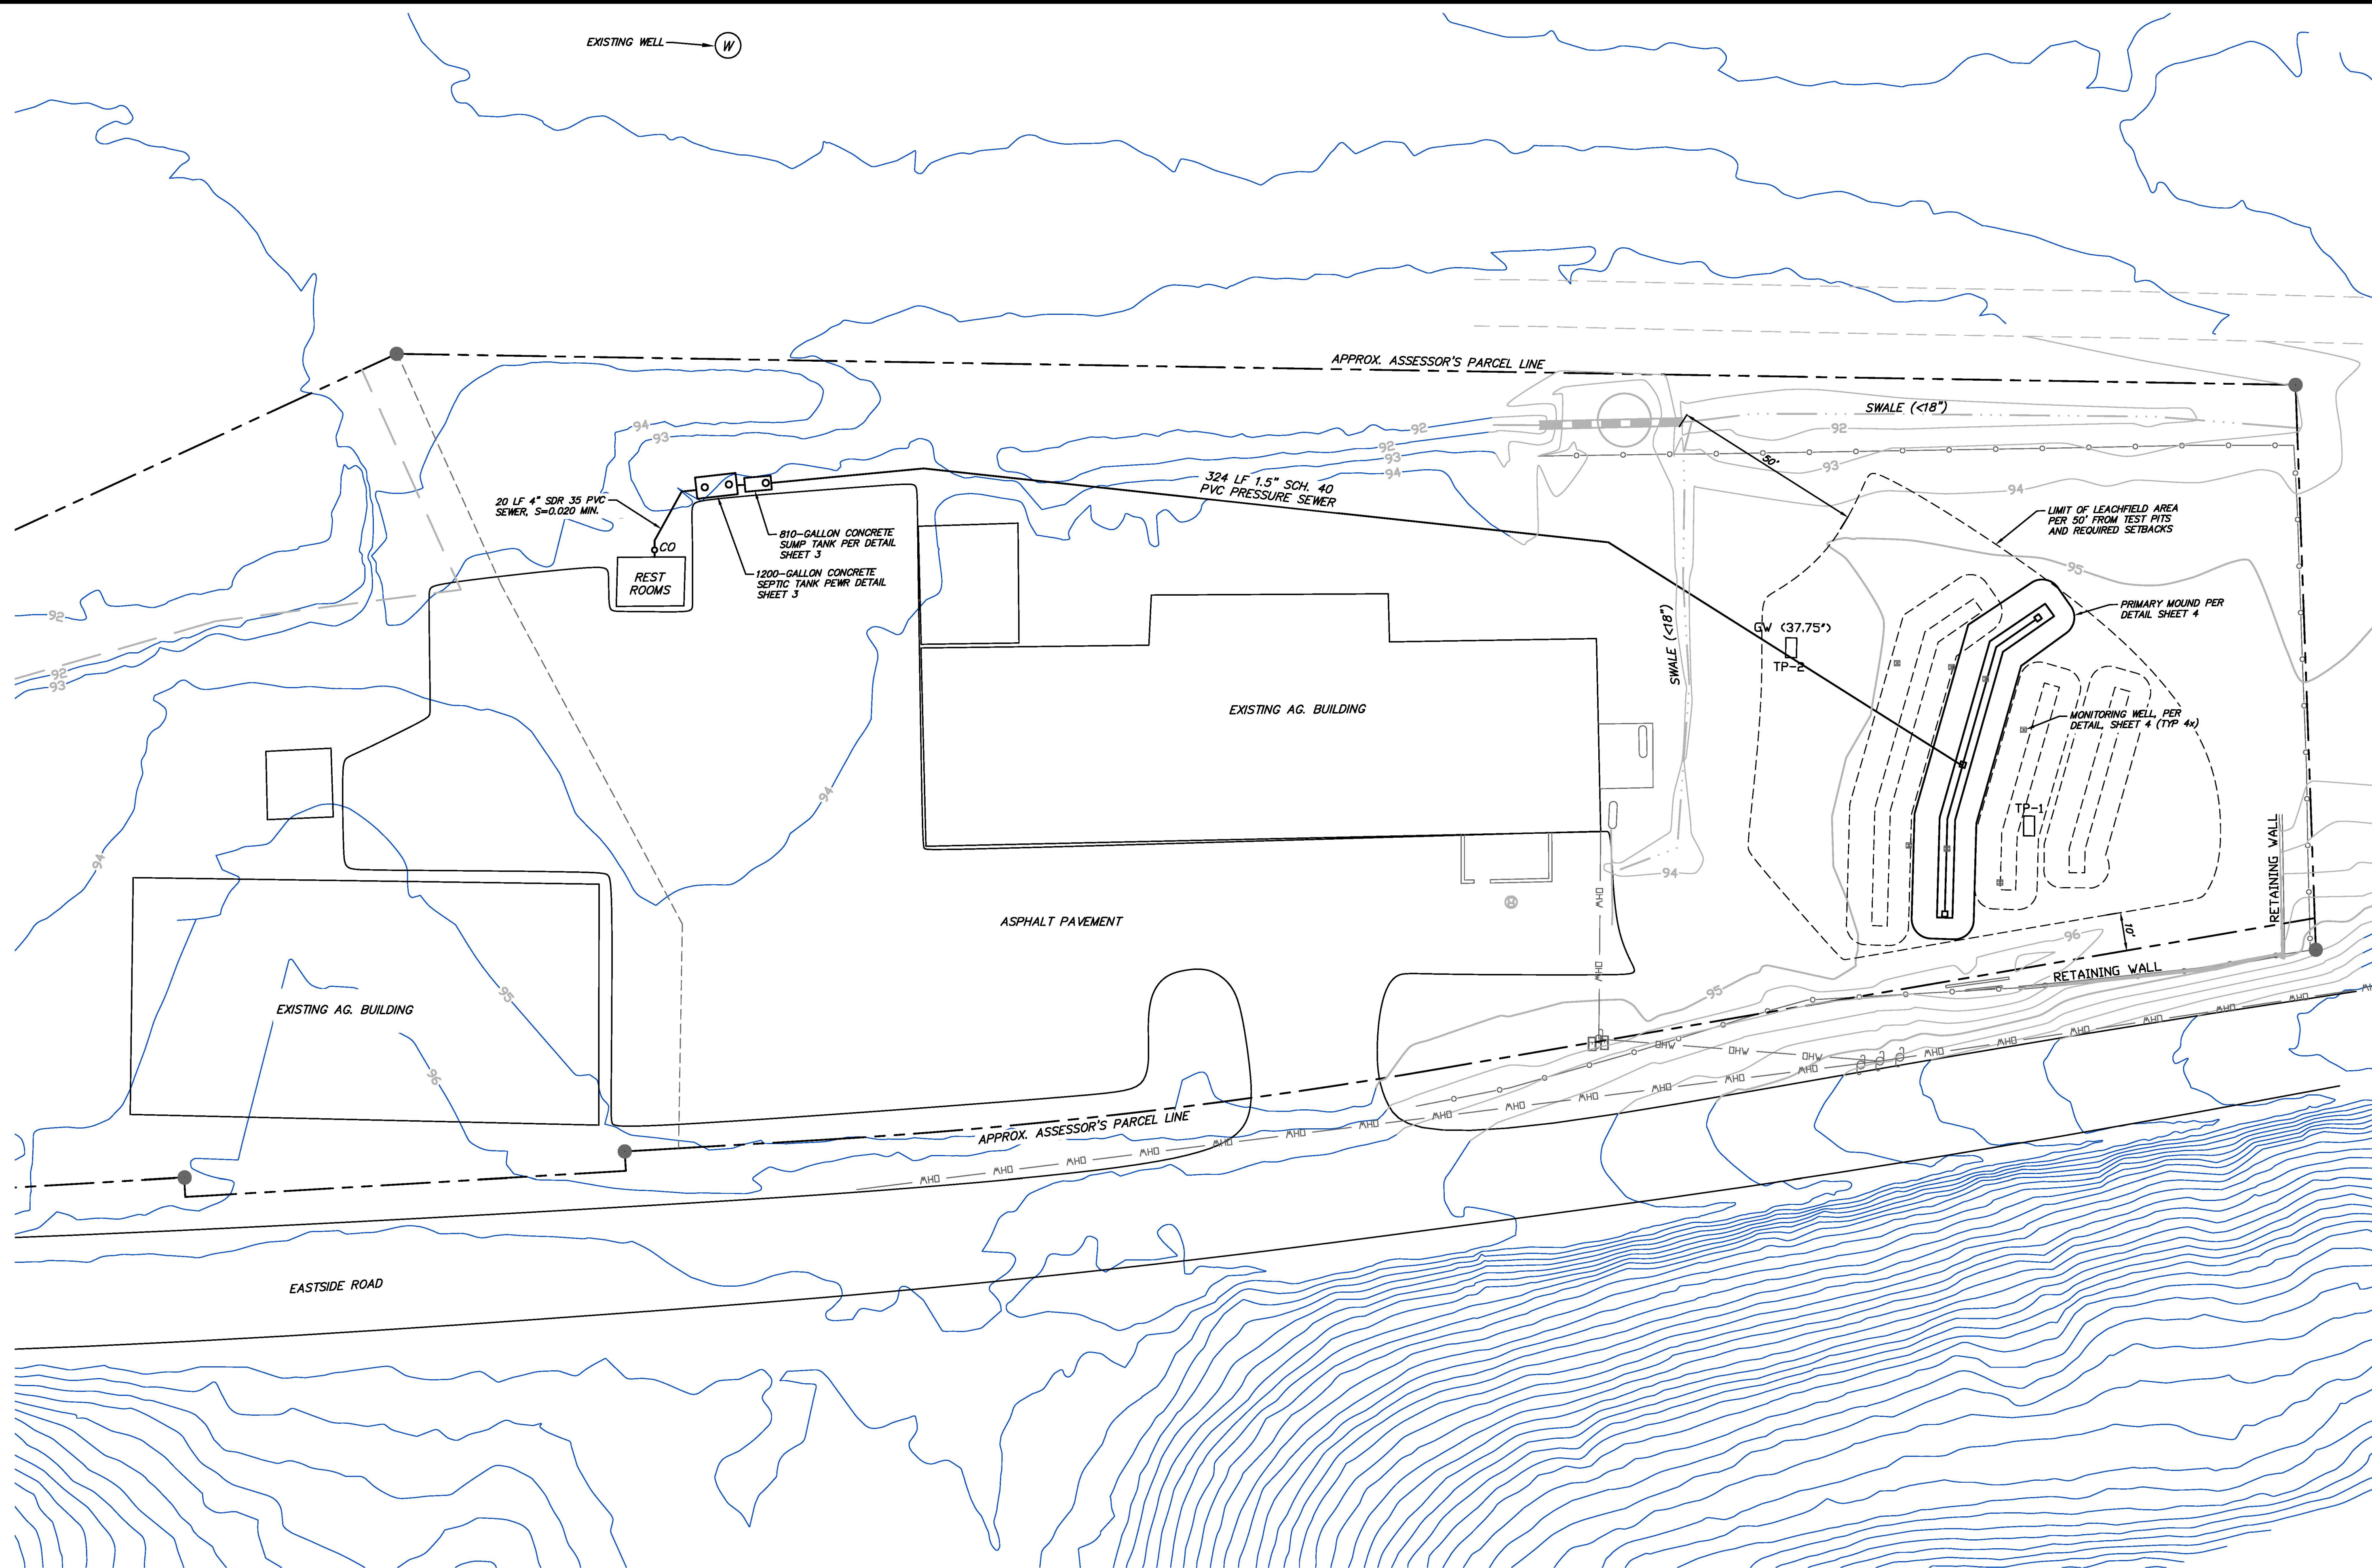

OVERALL SITE PLAN

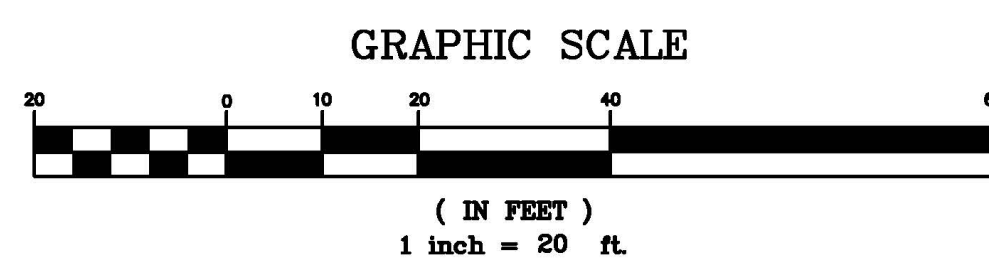

9887 EASTSIDE ROAD
OVERALL SITE PLAN
APN 068-300-063
9887 EASTSIDE ROAD
HEALDSBURG, CALIFORNIA


SEPT 8, 2021
JOB NO.
111-17
SHEET NO.

2

OF 4 SHEETS

REVISION	DESCRIPTION	BY	DATE

MUNSELLE CIVIL ENGINEERING
CIVIL ENGINEERING • LAND PLANNING
519 CENTER STREET
HEALDSBURG, CA 95448
(707) 395-0688

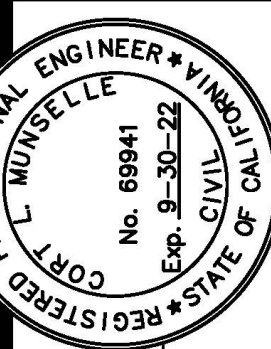

Cort L. Munselle
CORT L. MUNSELLE
PCE 68941
DATE