

[illegible]

1 ADA VAN SPACE
16 STANDARD PARKING SPACES
24 BSE PARKING SPACES

AREA OF LOT: 1.45 ACRES
AREA OF IMPROVED COVERAGE: 13,134 SQUARE FEET (0.30 ACRE)
PERCENTAGE OF IMPROVED COVERAGE: 21.1%
DISTURBED AREA: 20,130 SQUARE FEET (0.46 ACRE)

AREA OF LOT: 220 ACRES
AREA OF IMPERVIOUS COVERAGE: 597 SQUARE FEET (0.01 ACRE)
PERCENTAGE OF IMPERVIOUS COVERAGE: 0.4%
DISTURBED AREA: 4286 SQUARE FEET (0.10 ACRE)

 EXISTING TREE TO REMAIN


SITE FURNITURE DATA:

BIKE PARKING RACK SHALL BE ULINE SINGLE LOOP MODEL H-2892 BLACK IN COLOR, OR APPROVED EQUAL.


HYDRATION STATION SHALL BE ELRAY OUTDOOR H2120, OR APPROVED EQUAL.

BENCH SHALL BE ULINE 45" SQUARE MODEL H-7591 BLACK IN COLOR, OR APPROVED EQUAL.

BENCH SHALL BE ULINE MODEL H-7569 BLACK IN COLOR, OR APPROVED EQUAL.

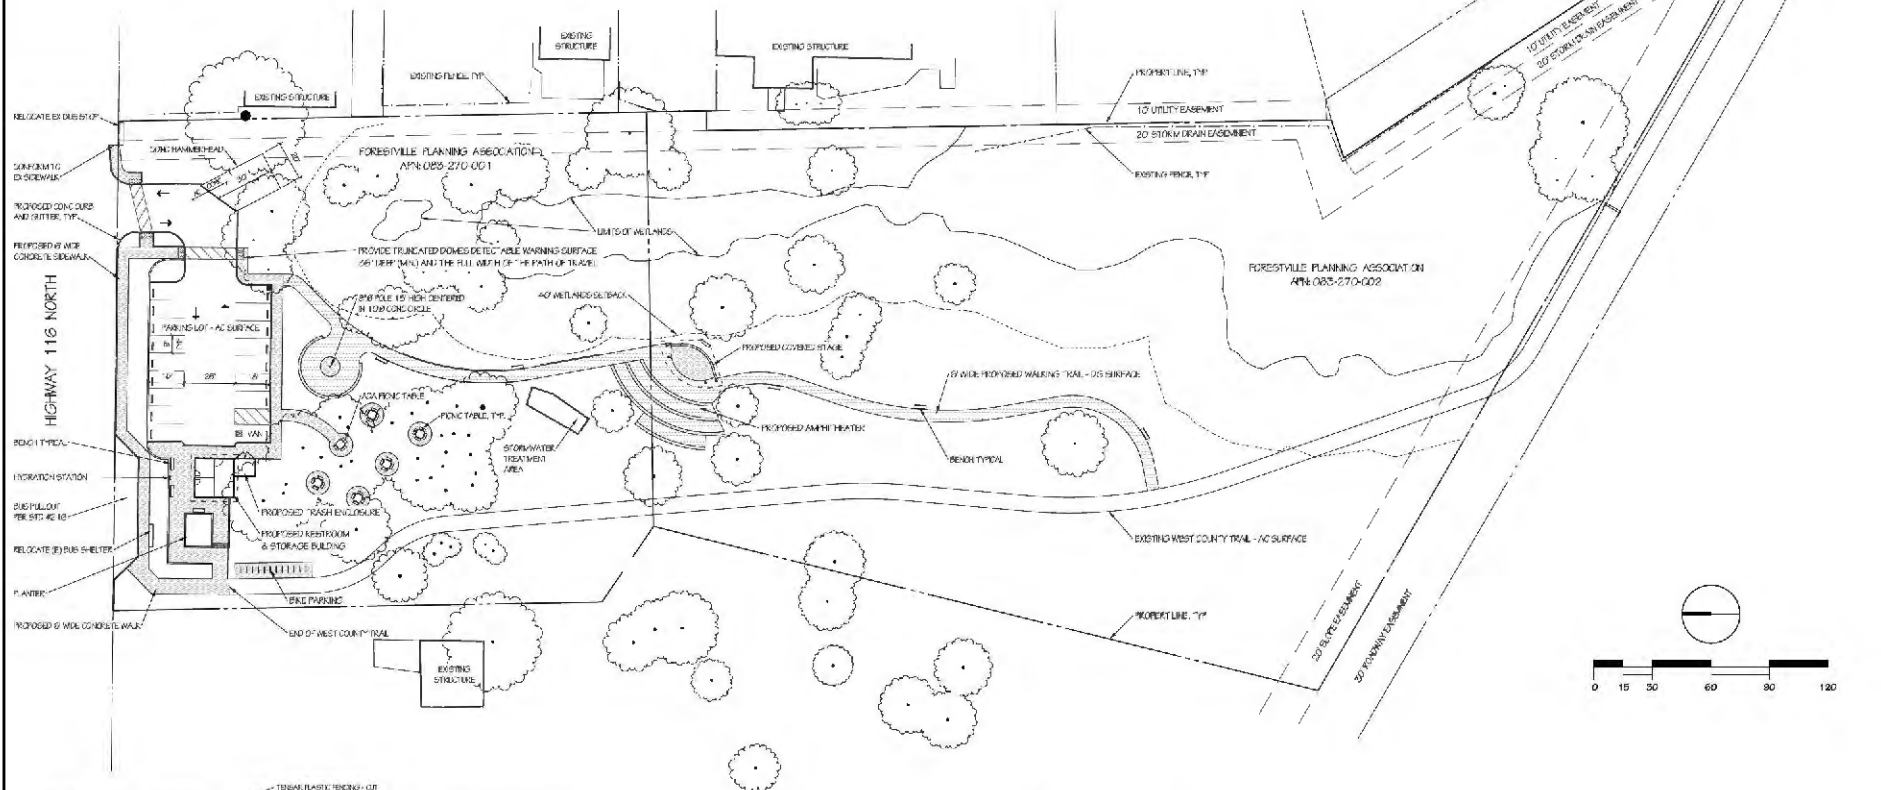

1. THE APPLICANT MUST PREPARE AND FILE A CRISP, DETAILED DRAFT WITHIN 20, 2020 NO ADDITIONAL INFORMATION, NO FEES ARE PROPOSED TO BE REMOVED.
2. "THE TREE PROTECTION REVIEWING SHALL BE INSTALLED PRIOR TO STARTING ANY CONSTRUCTION ACTIVITY." THE PROTECTION SHALL DEPEND ON THE "EXTENT OF WORK." FOR PHASE 1, THE TREE SHALL BE APPROVED BY THE PROJECT ARCHITECT PRIOR TO STARTING ANY CONSTRUCTION.
3. THE TREE PROTECTION REVIEWING SHALL NOT BE A "PERMIT WITHOUT WRITTEN APPROVAL FROM THE PROJECT ARCHITECT."
4. NO PRUNING OF THE EXISTING TREES IS ANTICIPATED PRIOR TO THE CONSTRUCTION OF "THIS PROJECT." SHOULD PRUNING BE REQUIRED THE PROJECT ARCHITECT SHALL NOTIFY FOR APPROVAL PRIOR TO "CONSTRUCTING ANY BUILDING."
5. NOTIFY PROJECT ARCHITECT, IN ANY CASE WHERE CONTRACTOR NEEDS GRADING OR OTHER DISTURBANCE CALLER FOR PROJECT DETERMINATION, SHALL ANALYZE PROJECTS TREES "NOT TO BE MAINTAINED."
6. THE CONTRACTOR SHALL BE RESPONSIBLE FOR INFORMING ALL SUBCONTRACTORS AND MATERIALS W/ ALL MAINT WORKING ON OR, "THE TREE PROTECTION REQUIREMENTS AND CAUTIONS FOR THE PROJECT."

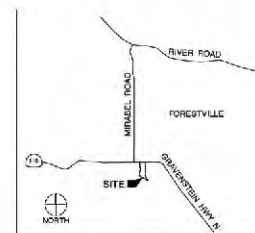

VICINITY MAP
NOT TO SCALE

SP1.0 SITE PLAN
C1.0 PRELIMINARY GRADING & DRAINAGE PLAN
L1.0 PLANTING PLAN
L2.0 PLANT LEGEND AND MAWA CALCULATIONS
A-1 PHOTOSHOP RENDERINGS
A-2 BUILDING PLANS AND ELEVATIONS
A-3 PARTIAL SITE PLAN

OWNER
FORESTVIEW PLANNING ASSOCIATION
PRESIDENT: MICHAEL CLOMO
4700 ANDERSON ROAD
FORESTVILLE, CA 95738
mc.clo@gmail.com

PROJECT MANAGER
BONOS LAND PLANNING
DINO BONOS
252 COLLEGE AVENUE, SUITE D
SANTA ROSA, CA 95404
dono@bonosland.com

CIVIL / LANDSCAPE ARCHITECTURE / ARBORIST
BALCRAK DESIGN
GARY BALCRAK
460 BEAVER STREET
SANTA ROSA, CA 95404
balcra@comcast.net

ARCHITECTURAL DESIGN
KEEN SMITH
60M 1ST STREET
FORESTVILLE, CA 95435

BALCERAK DESIGN
LANDSCAPE ARCHITECTURE • URBAN FORESTRY
608 Becker Street, Suite 205, CA 95040
Phone (707) 573-8224
email: balcerak@bcsnet.net



SITE PLAN

FORESTVILLE DOWNTOWN OAKS
6710 & 6720 HIGHWAY 116 NORTH
APN: 083-270-001 & 083-270-002
FORESTVILLE, CALIFORNIA

Date	No.	Revision

Date: 12/11/20
Scale: 1" = 30'-0"
Drawn: GIB
Job: 1607
Sheet:
SP 1.0
Of 1 Sheet

HIGHWAY 116 NORTH



LOT CALCULATIONS	
AREA OF LOT 17120 SQUARE FEET (10' X 16' X 100')	
AREA OF IMPERVIOUS COVER (SLOPE 10% FILL)	
PERCENTAGE OF IMPERVIOUS COVER (10%)	

LEGEND	
---	EXISTING CONTOUR
---	PROPOSED CONTOUR

STORM DRAIN SCHEDULE	
CHANNEL	NDS PRO SERIES CHANNEL DRAIN WITH GRAVEL (MODEL 500)
DIP#1	OLDCASTLE MODEL 24 12 12
DIP#2	OLDCASTLE MODEL 24 12 12 (NO BOTTOM FILL WITH CLASS 1 AG)

GRADING CALCULATIONS	
DOT	275.07 CFT
REL	1.04 CFT/PI
TOTAL	700.00 CFT

QUANTITIES SHOWN ARE ESTIMATES ONLY. SITE CONDITIONS, MEANS AND METHODS, ETC. CAN RESULT IN DIFFERENT ACTUAL VALUES.

 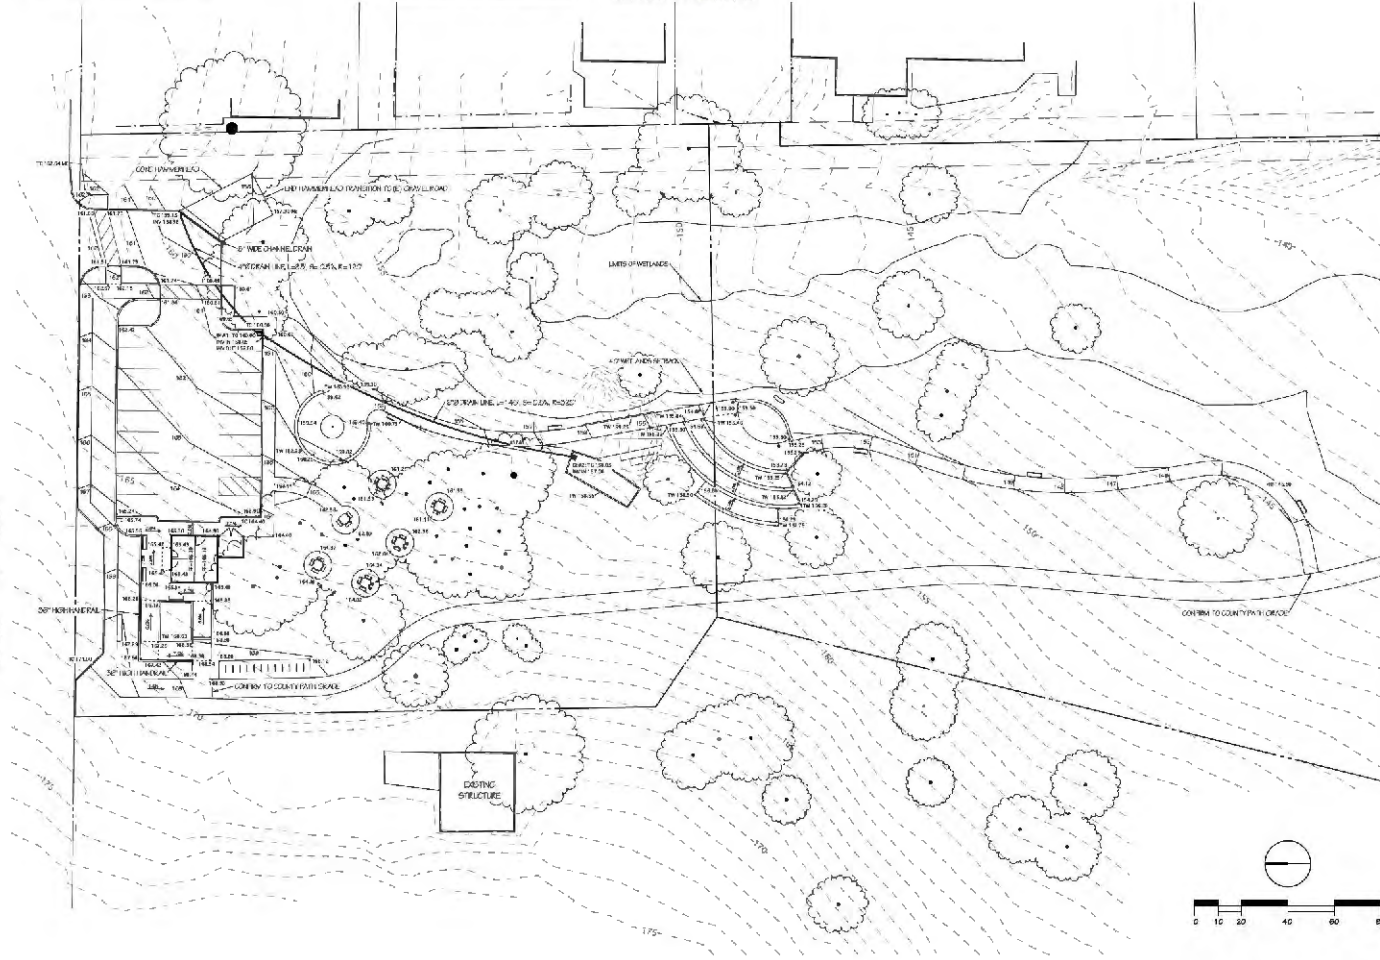

This is a preliminary plan and not a final plan. It is subject to change without notice. The owner is responsible for obtaining all necessary permits and approvals from the appropriate authorities. The designer is not responsible for any errors or omissions in this plan.

BALCERAK DESIGN
LANDSCAPE ARCHITECTURE • URBAN FORESTRY
505 Broom Street, Suite 200, CA 94060
Phone: (415) 731-2274 Email: info@balcerak.com

PRELIMINARY GRADING AND DRAINAGE PLAN

FORESTVILLE DOWNTOWN OAKS
6710 & 6720 HIGHWAY 116 NORTH
083-270-001 & 083-270-002
FORESTVILLE, CALIFORNIA

Date	By	Revision

Date: 07/11/20
Scale: 1" = 20'-0"
Drawn: JPM
No. 10017
Sheet: **C1.0**
of 17



PLANTING PLAN

FORESTVILLE DOWNTOWN OAKS
6710 & 6720 HIGHWAY 116 NORTH
083-270-001 & 083-270-002
FORESTVILLE, CALIFORNIA

Date	No.	Revision

Date: 7/7/20
Scale: 1" = 20'-0"
Drawn: GFB
Job: 1807
Sheet:
L1.0
Of 3 Sheets



The photo for this photoshop rendering was taken in front of Canetti's Restaurant



The photo for this photoshop rendering was taken in front of Fred's Liquor Store



Phases of the moon design for north side of cupola






Sunrise and Sunset design for east & west sides



Sun design for south side of the cupola



FORESTVILLE DOWNTOWN OAKS 6710 & 6720 HIGHWAY 116 NORTH OAKS-270-001 & OAKS-270-002 FORESTVILLE, CALIFORNIA	PHOTOSHOP RENDERINGS	KEN SMITH DESIGN (FURNITURE ARCHITECT OF 35 YEARS) 10001-11-5125	REVISIONS 1 2 3 
--	----------------------	--	---

   

	REVISED	BY
KEN SMITH DESIGN FOURIER LICENCE ARCHITECT OF 88 YEARS kensmithsong.net 707-27-9723		

**BUILDING PLANS
AND ELEVATIONS**

FORESTVILLE DOWNTOWN OAKS
6710 & 6720 HIGHWAY 116 NORTH
083-270-001 & 083-270-002
FORESTVILLE, CALIFORNIA

Date 6-21-2

Scale




Drawn

30

Ehlers

1	2	
---	---	---	---	---	---	---	---	---	----	----	-----	-----	

2

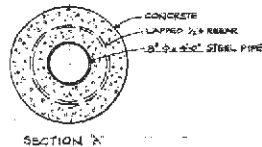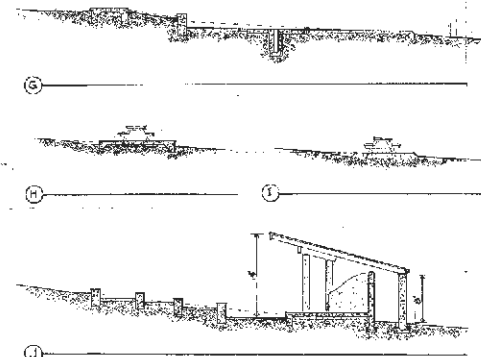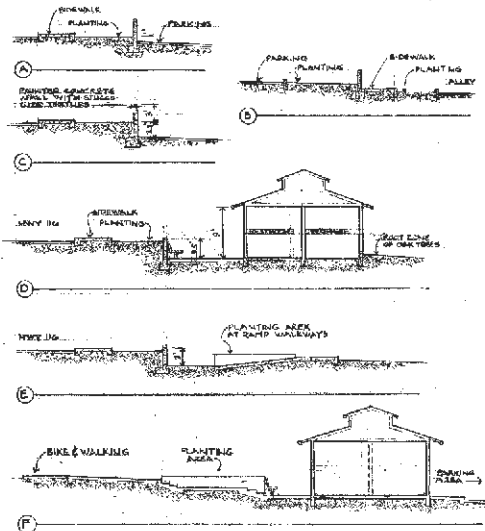[illegible]

KEN SMITH DESIGN
(FORMER LICENSE ARCHITECT ON 30 YEARS)
KSMITHDESIGN@GMAIL.COM 707-431-9725
Ken Smith

PARTIAL SITE PLAN
SECTIONS & DETAILS

FORESTVILLE DOWNTOWN OAKS
6710 & 6720 HIGHWAY 116 NORTH
083-170-001 & 083-270-002
FORESTVILLE, CALIFORNIA

Date 6-21-21
 Name _____
 Room _____
 Job _____
 Sheet 3
 of 3 Sheets