
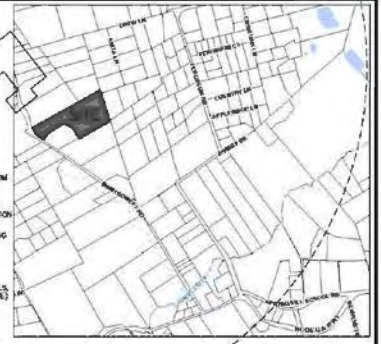


Building #	S.F.	Existing Use	Proposed Use
1A	2350	Single Family Dwelling	
1B	504	Garage/Carport (Harvested Cannabis Storage)	Processing
2A	763	Garage	Indoor Cultivation
2B	763		Nursery
3	822	Granny Unit	
4	784	Garage	Indoor Cultivation
4A	145	Pool Pump Room	
5	651	Storage	Nursery
5A	208	Carport (Pesticide, Ag. Chemicals, Fuel Storage)	
6	380	Tea house	
7	840	Agriculture barn (Holding Area for Cannabis Scheduled for Destruction)	
8	38484	Field	Outdoor Cultivation
<b>Total</b>		<b>46694</b>	

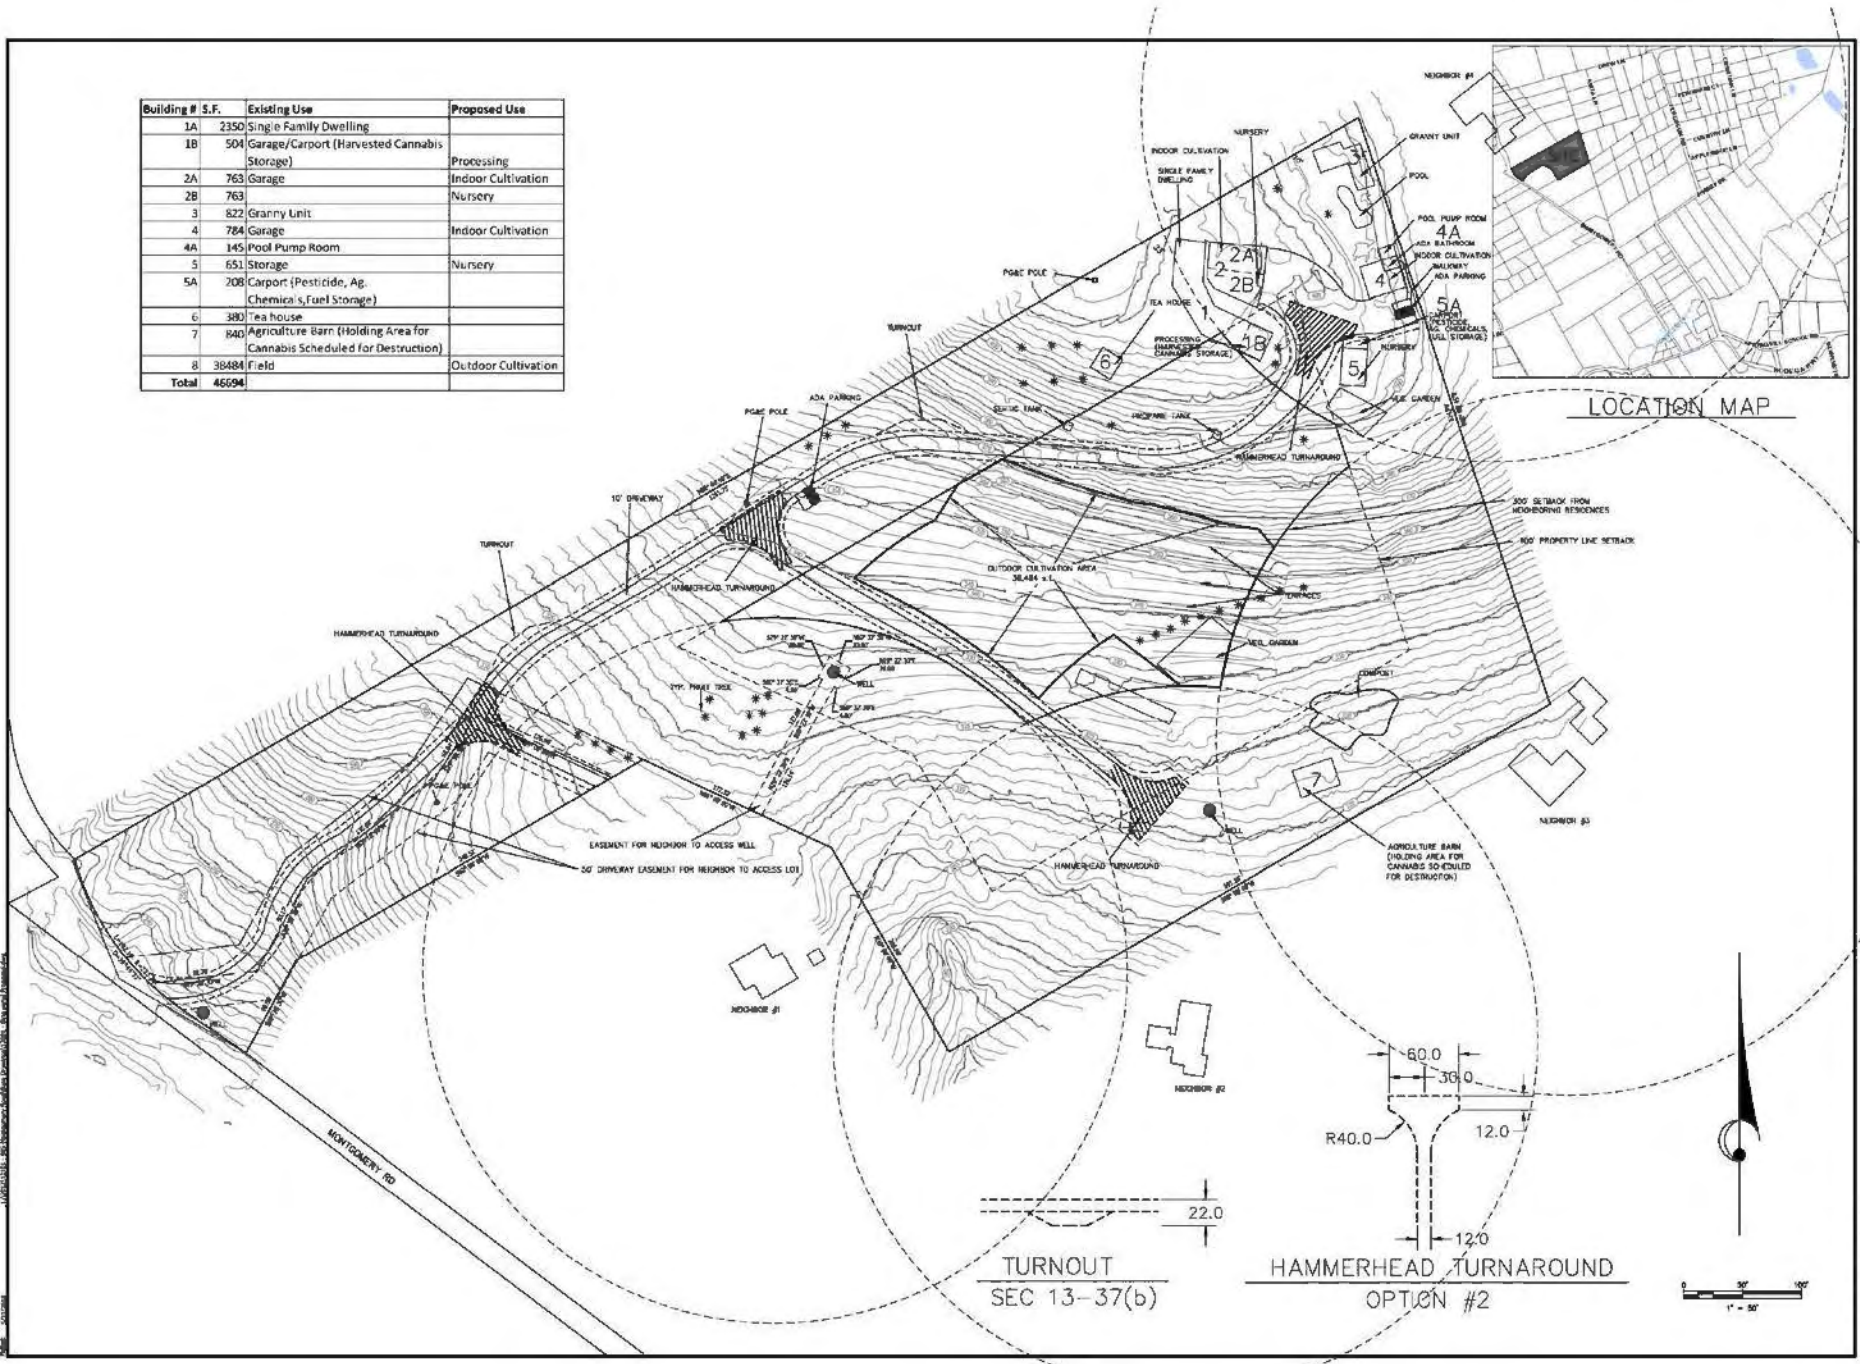

T.D.G. CONSULTING CIVIL ENGINEERS, INC.  
 885 MONTGOMERY RD.  
 SEBASTOPOL, CALIF. 95472  
 TDG

PROPOSED SITE PLAN  
 MISTY MOUNTAINS  
 885 MONTGOMERY RD.  
 077-150-095  
 SEBASTOPOL

Rev	03/20/21
Scale	1" = 50'
Sheet	01
Project	077-150-095
Job No.	03381
Date	03/20/21

DATE PLOTTED: 03/20/21

SCALE: 1" = 50'

PROJECT: MISTY MOUNTAINS

SHEET: 01

DATE: 03/20/21

JOB NO: 03381

PROJECT: MISTY MOUNTAINS

SCALE: 1" = 50'

DATE PLOTTED: 03/20/21

SCALE: 1" = 50'

PROJECT: MISTY MOUNTAINS

SHEET: 01

DATE: 03/20/21