

Jef
Ray
Pedersen, AIA
Architect
c-16990

212 View Crest Drive
Oakland, CA 94619



100 HIGHWAY 1
CODEGA BAY, CA
PN 100-100-031


[illegible]

SUBJECT No.:	VCHANG91317
OWN BY:	JRP
CHECKED BY:	JRP
DATE:	9-13-17
TIME:	1/32"=1'-0"

WING No.

A-0

ET OF

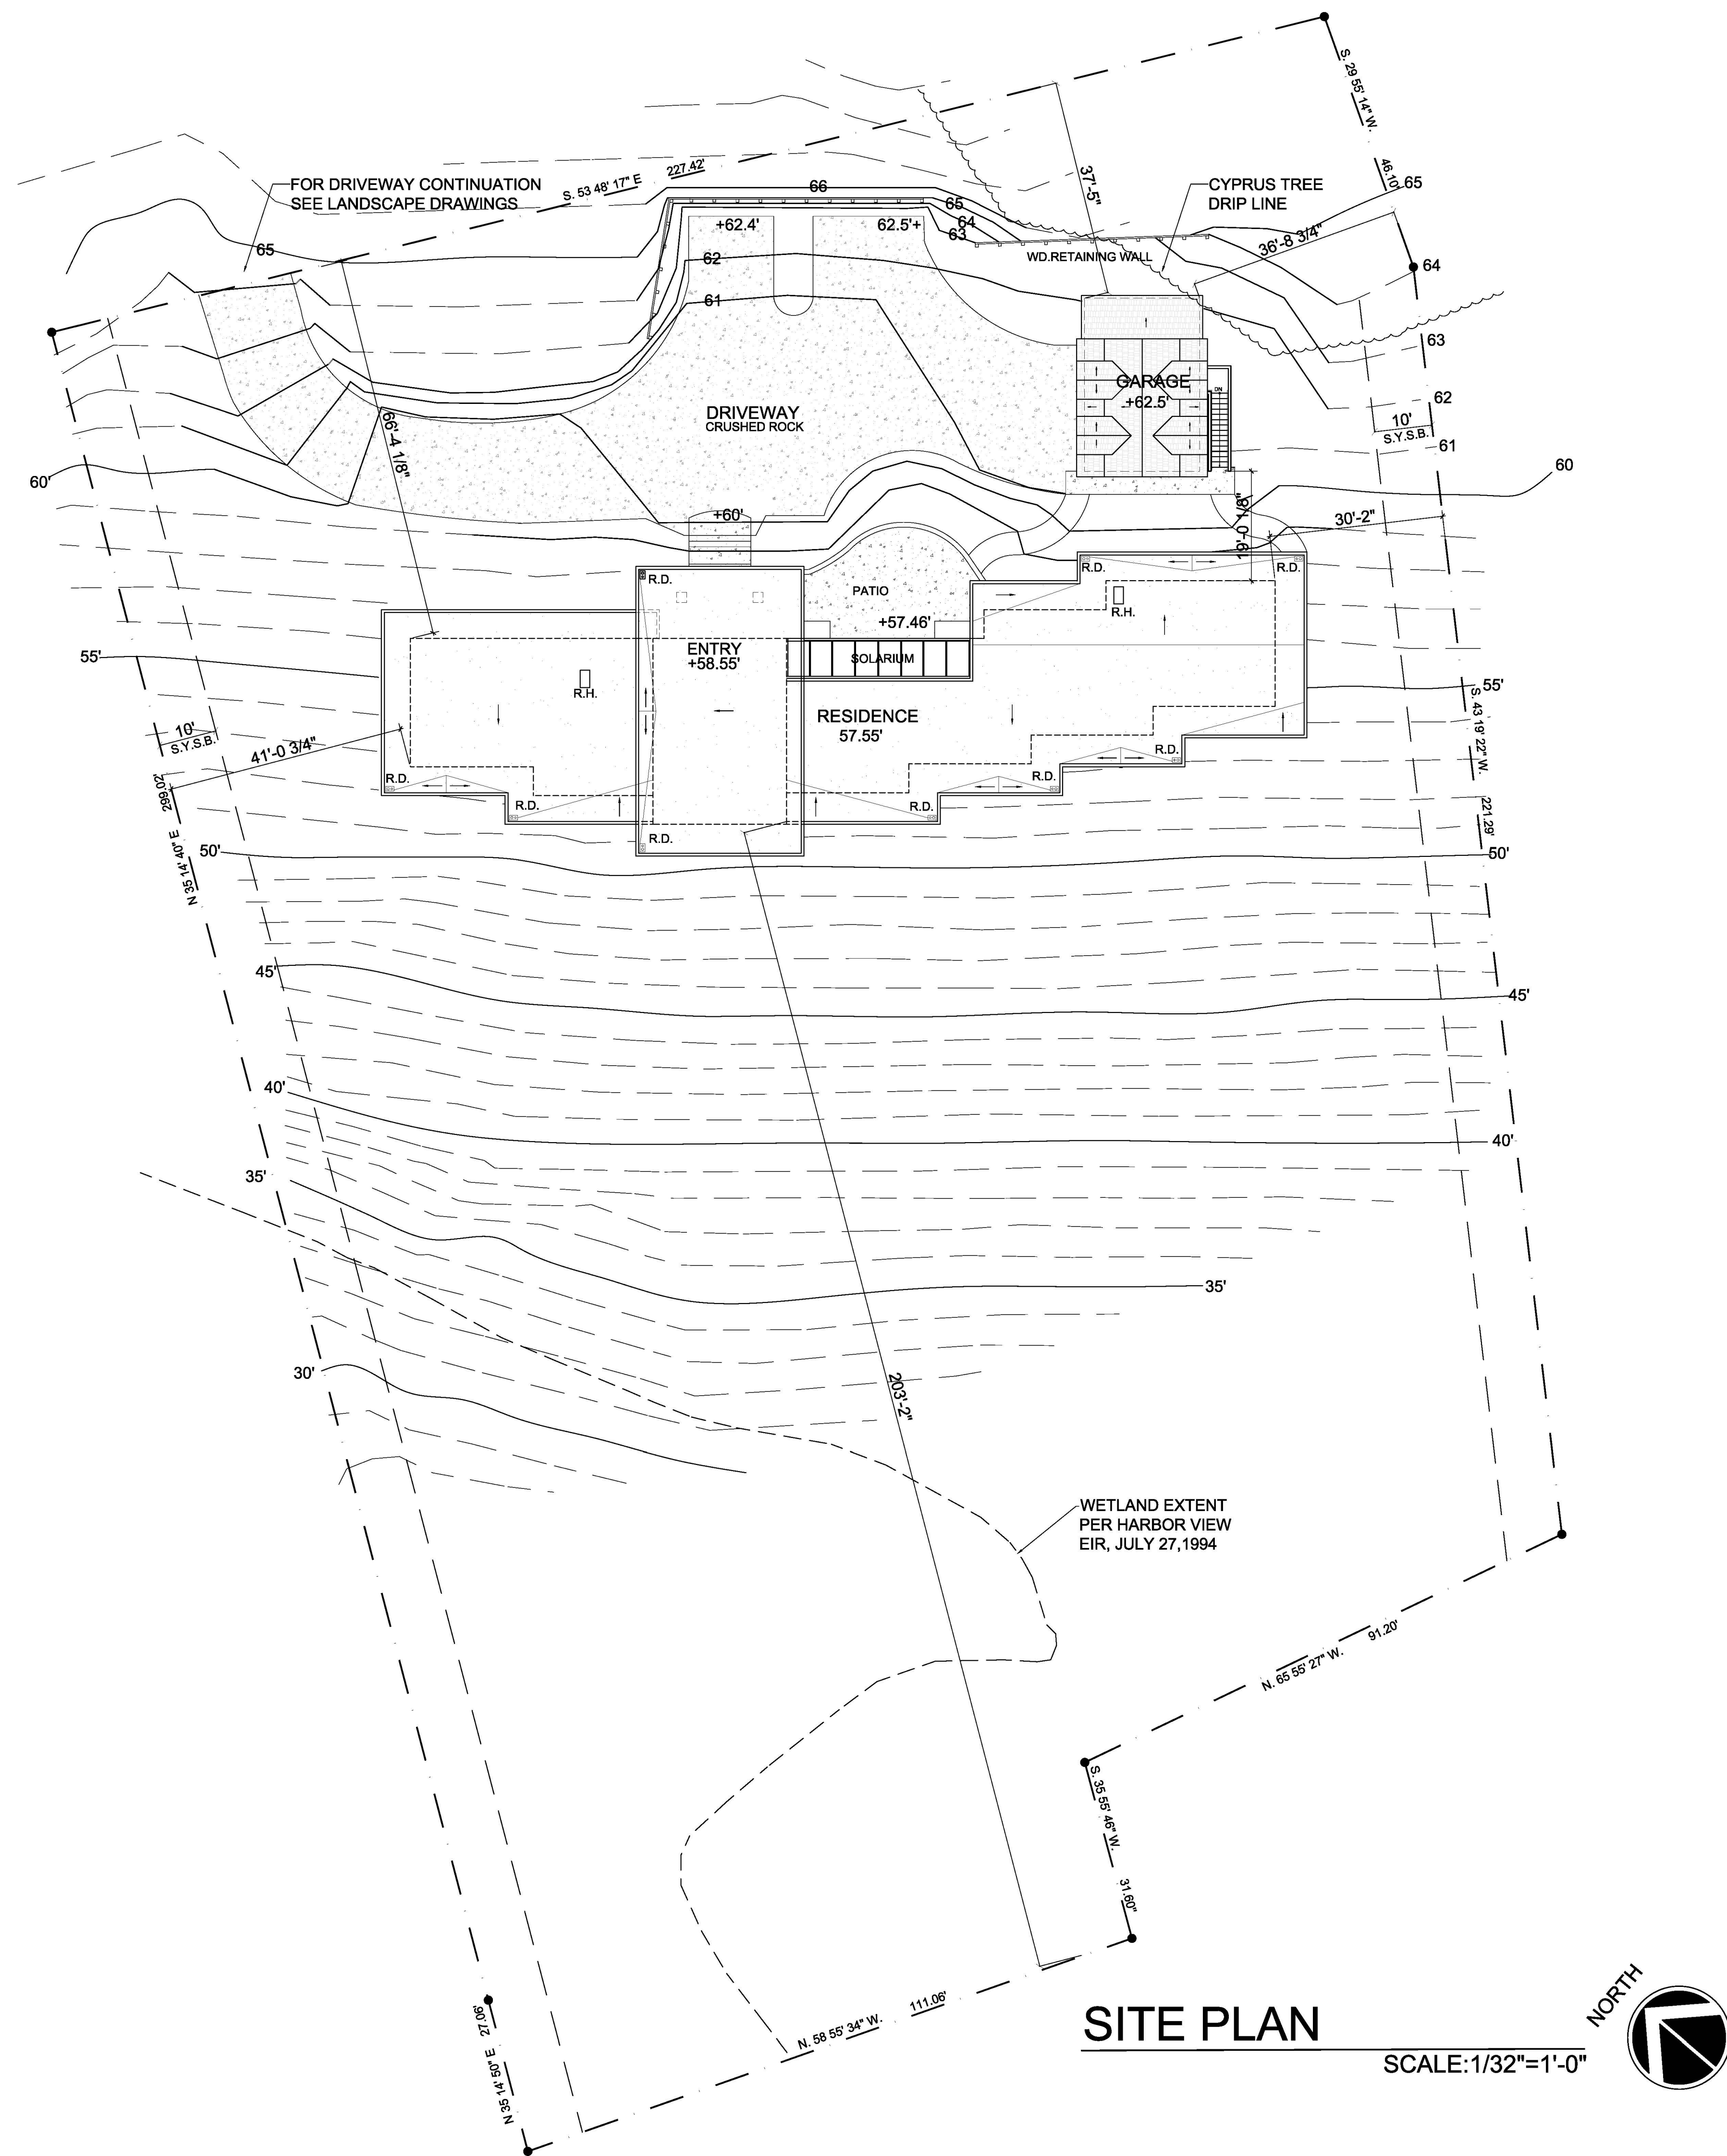




900 HIGHWAY 1
BODEGA BAY, CA
APN 100-100-031

[illegible]

L. DRAWINGS AND WRITTEN MATERIAL APPEARING HEREIN
INSTITUTE ORIGINAL AND UNPUBLISHED WORK OF THE
ARCHITECT AND MAY NOT BE DUPLICATED, USED OR
REPRODUCED WITHOUT WRITTEN CONSENT OF THE ARCHITECT.



PROJECT No.:	VCHANG91317
DRAWN BY:	JRP
CHECKED BY:	JRP
DATE:	9-13-17
SCALE:	1/8"=1'-0"

DRAWING TITLE:
RESIDENCE FLOOR PLAN
GARAGE FLOOR PLANS

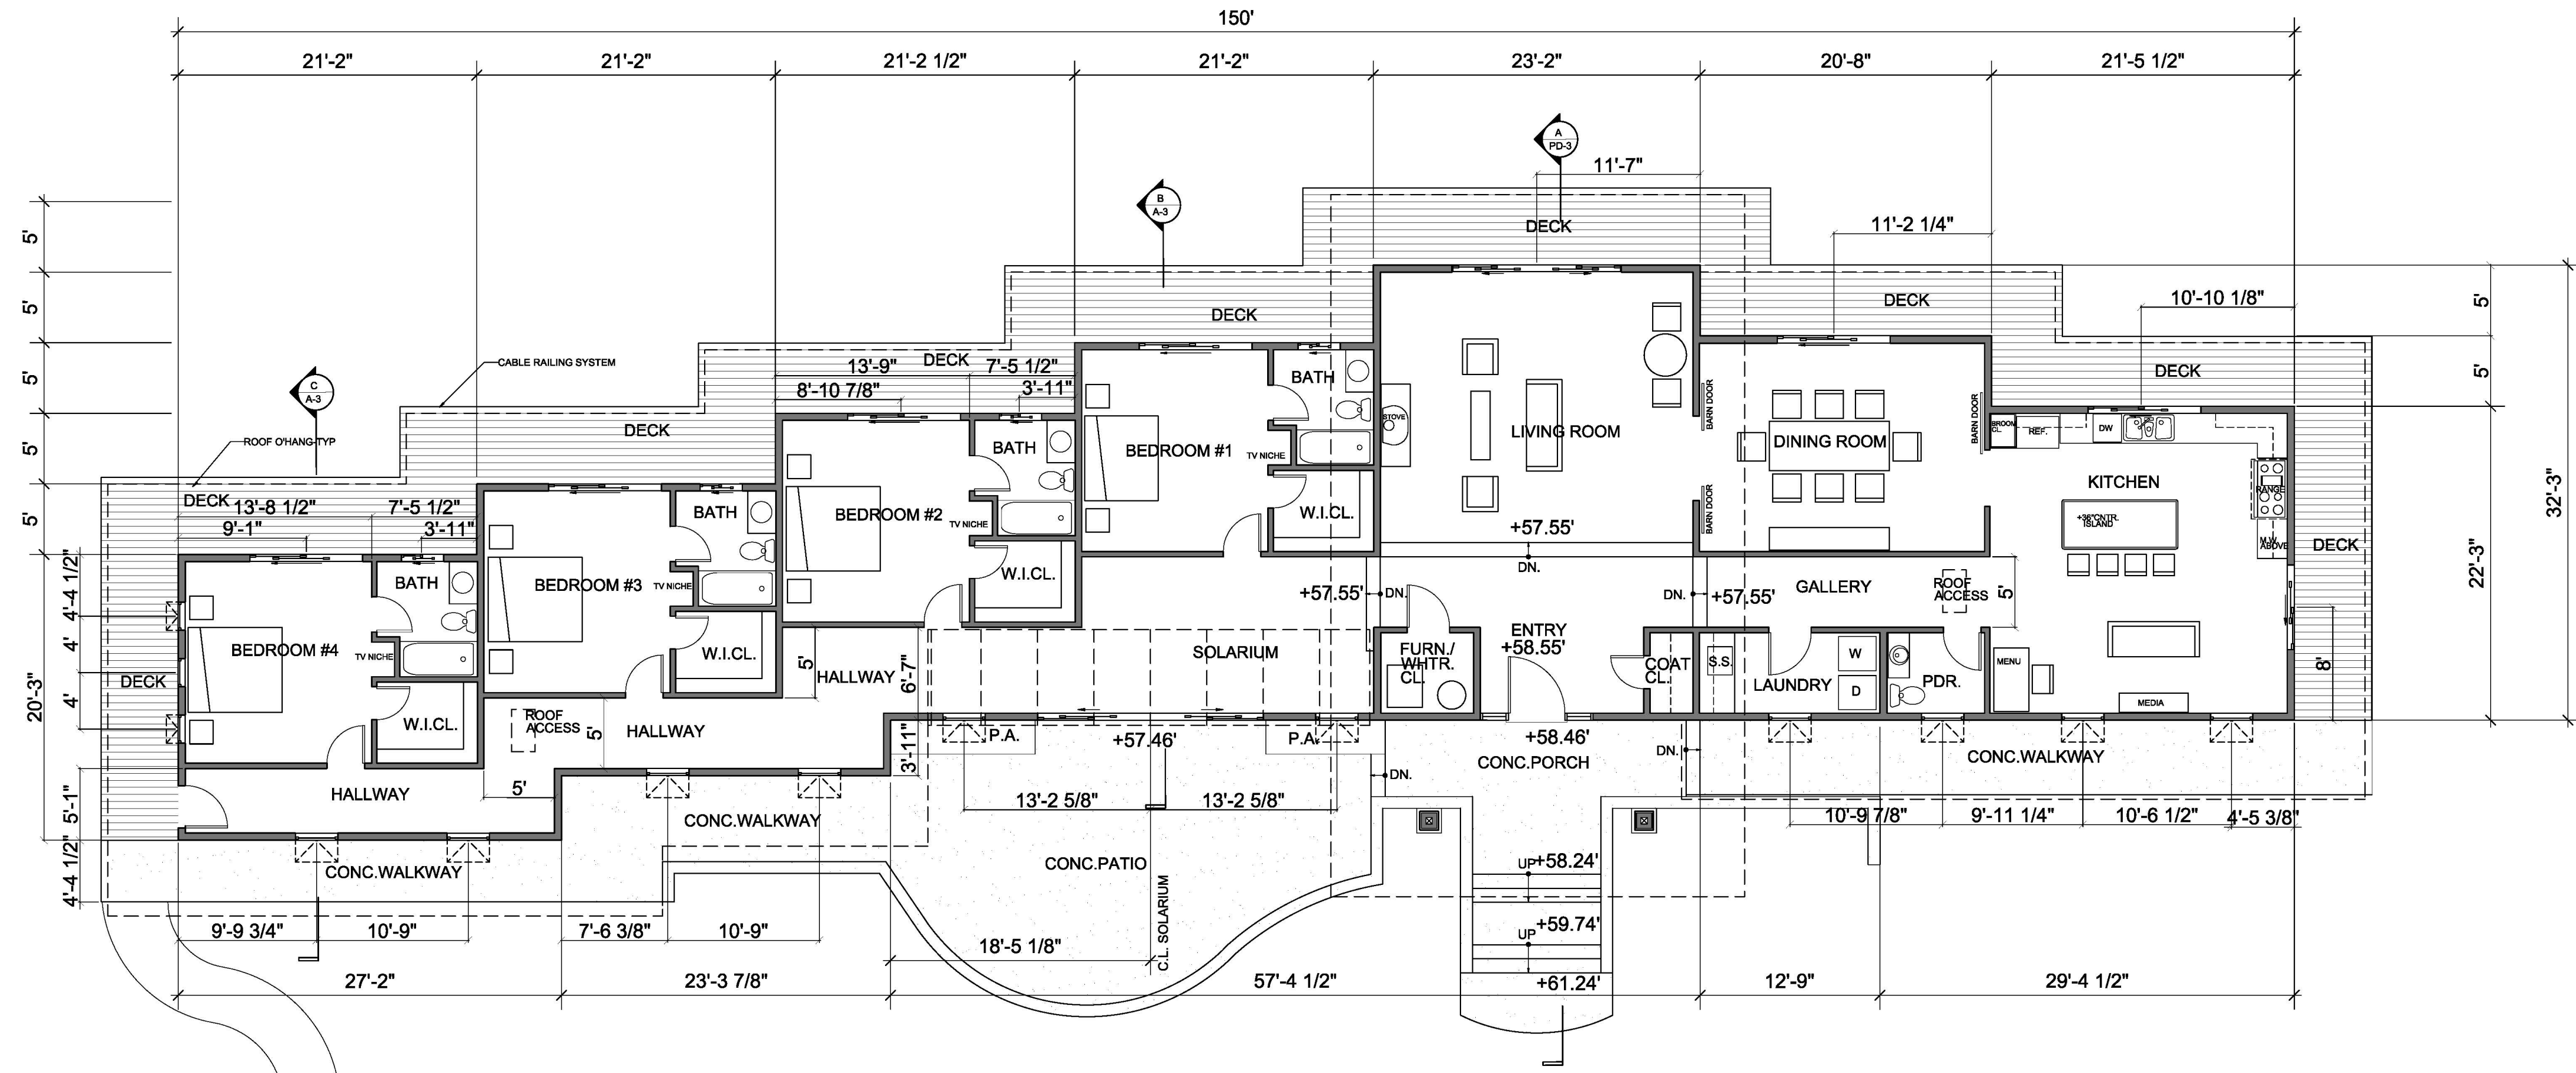


FLOOR PLAN











3,741 SF RESIDENCE
1,247 SF DECKS

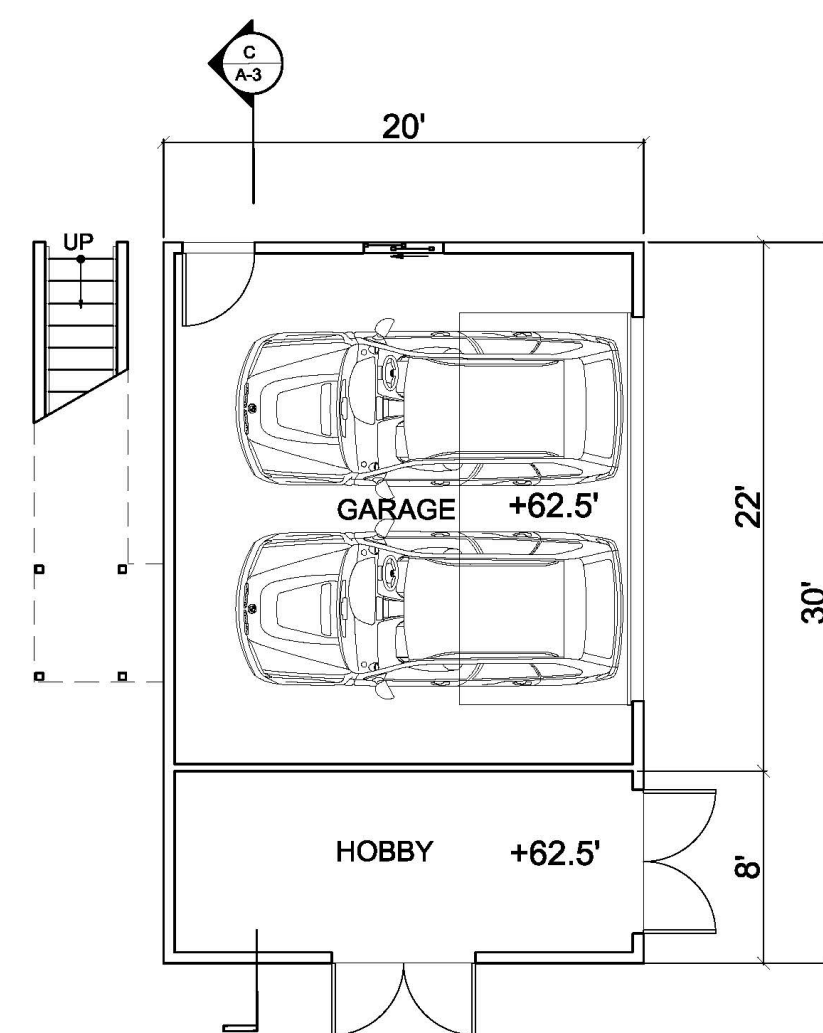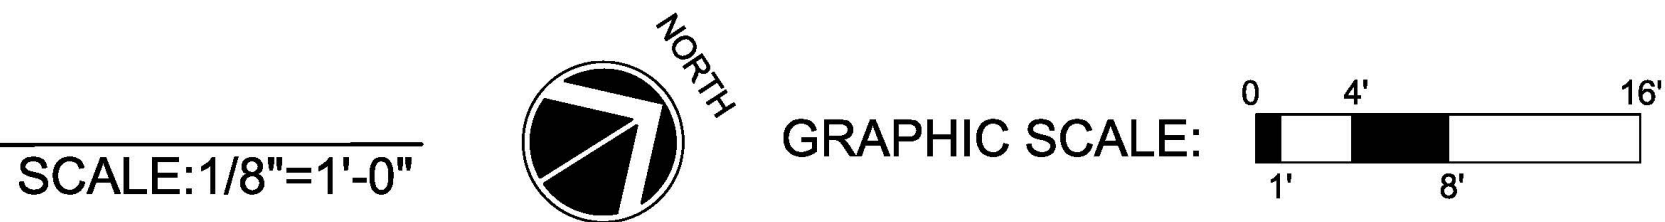

GARAGE FIRST FLOOR PLAN
SCALE: 1/8"=1'-0"
600 SF

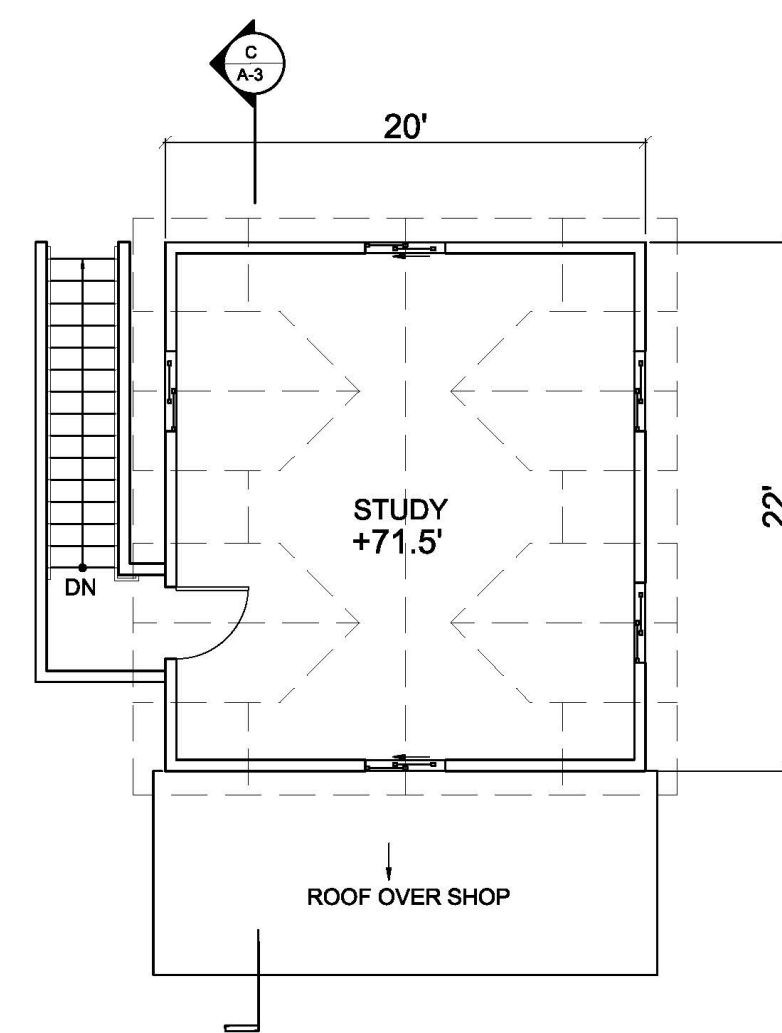

GARAGE SECOND FLOOR PLAN
SCALE: 1/8"=1'-0"
440 SF

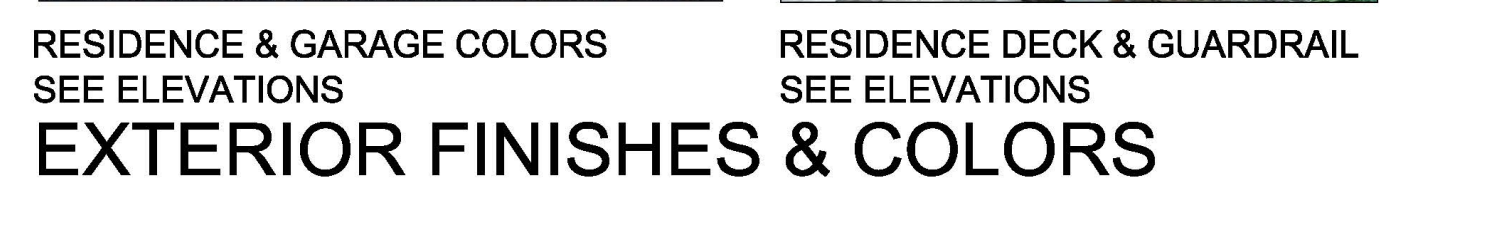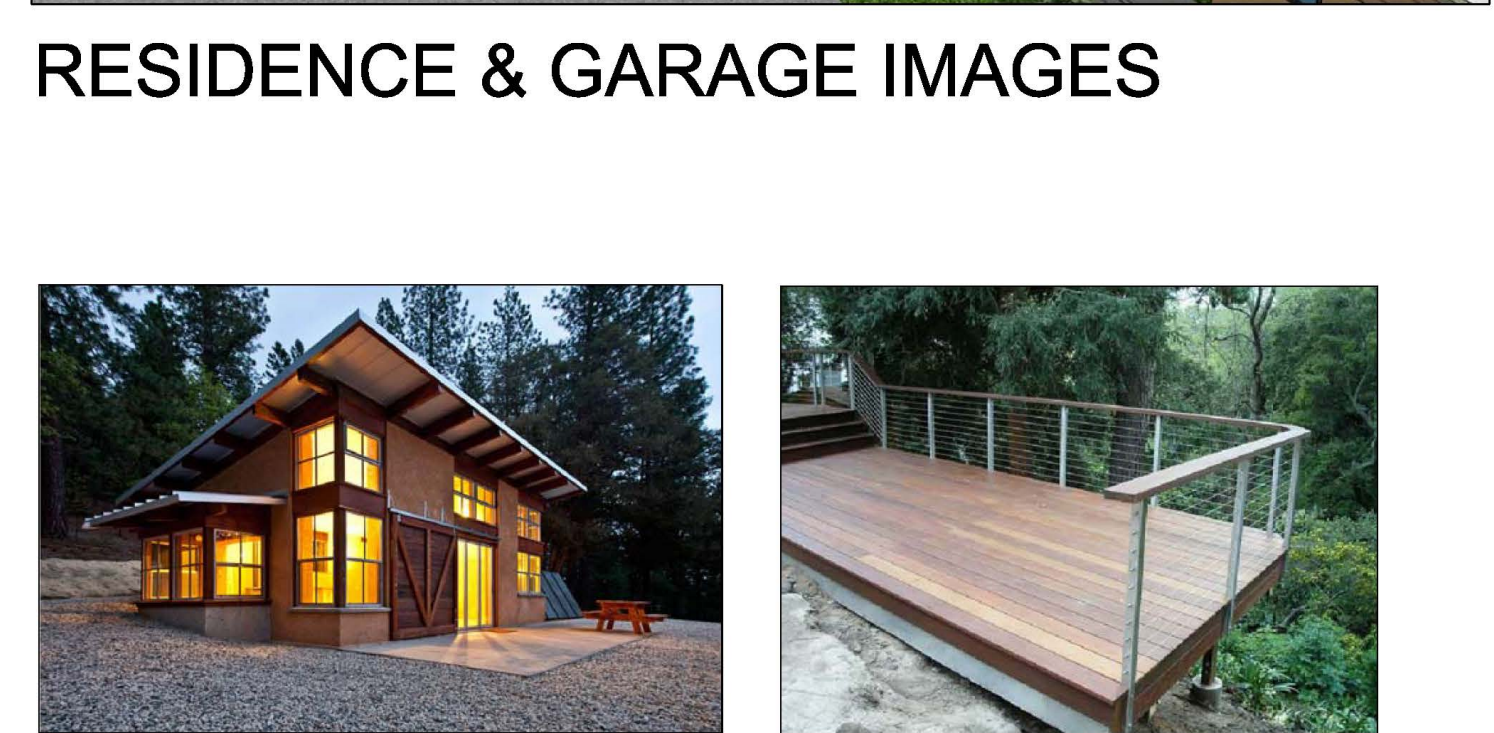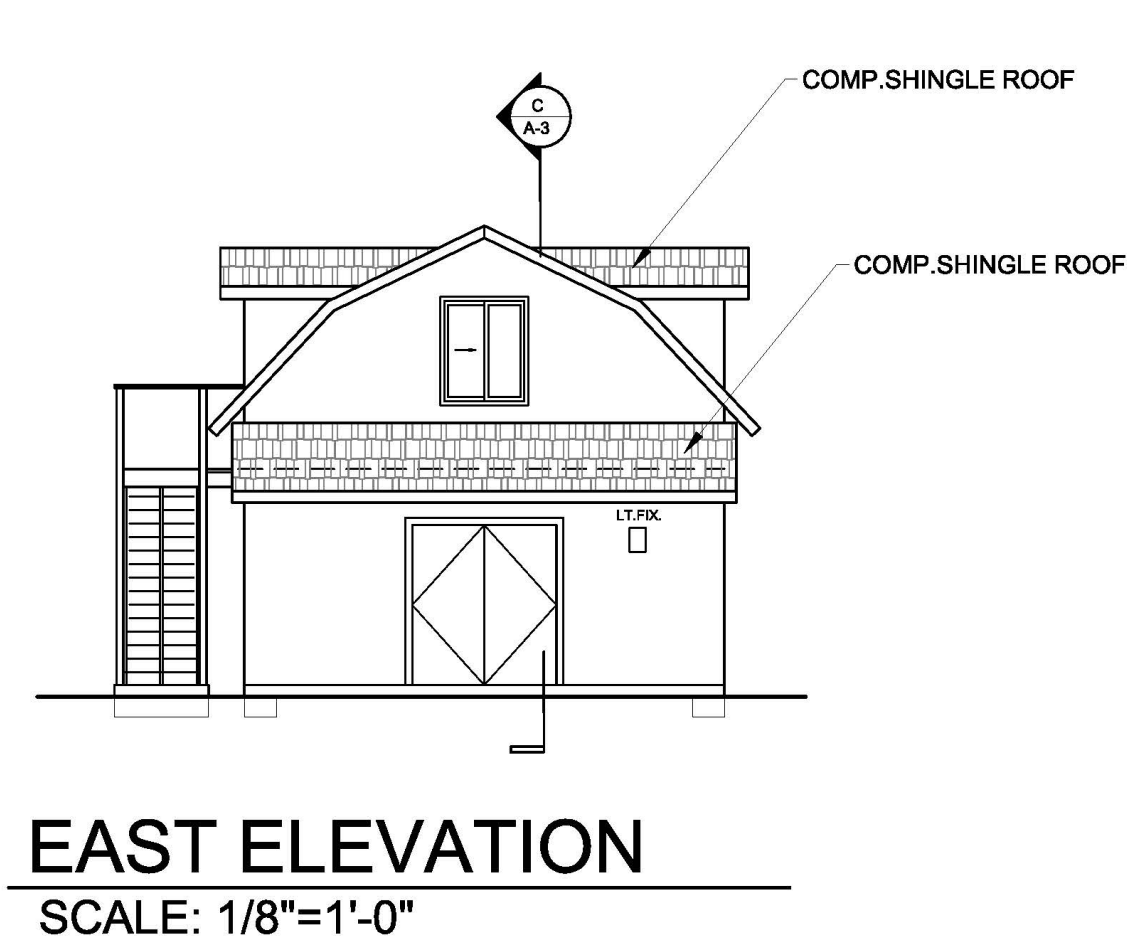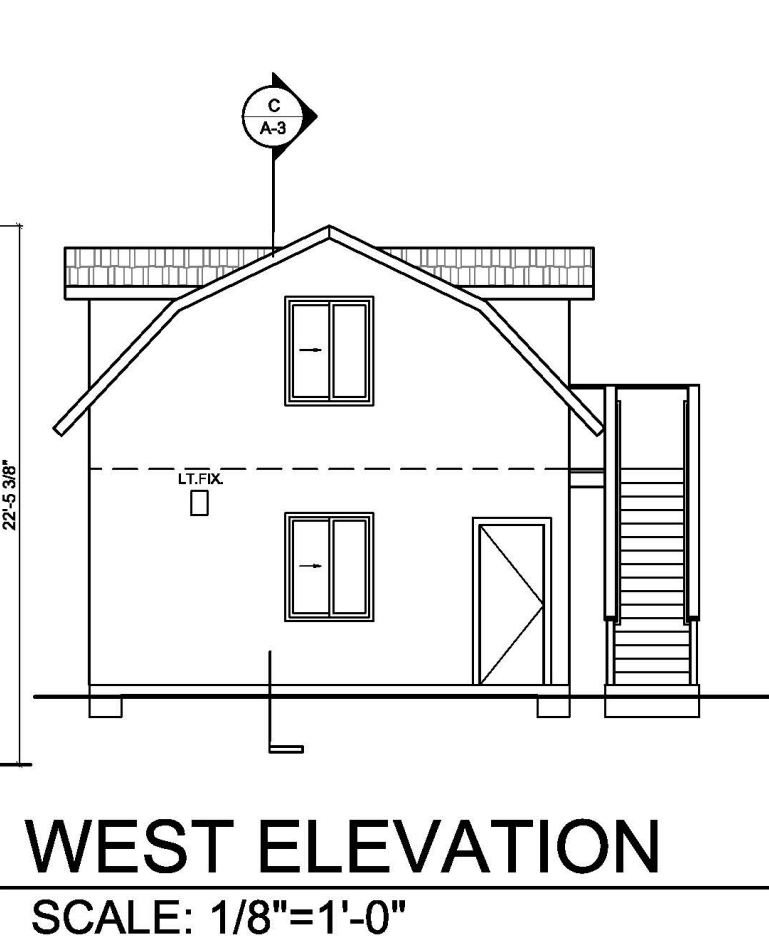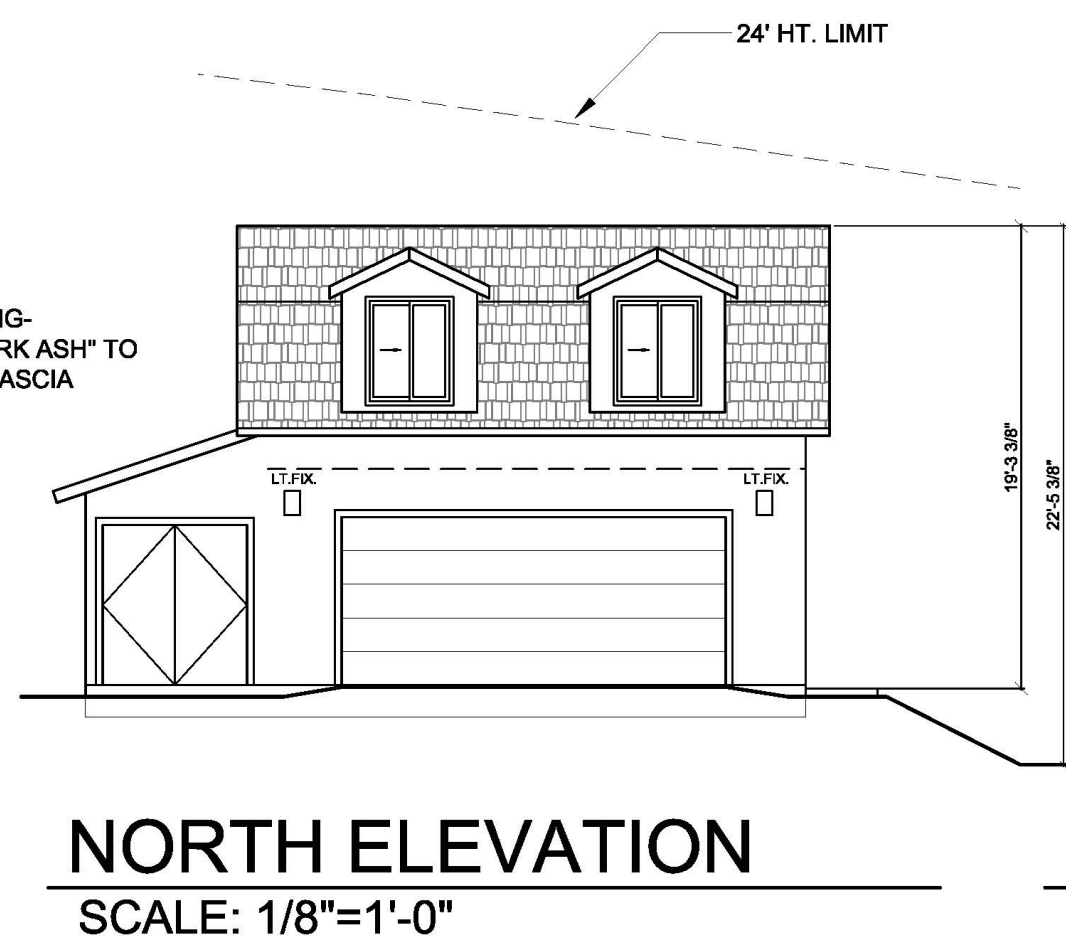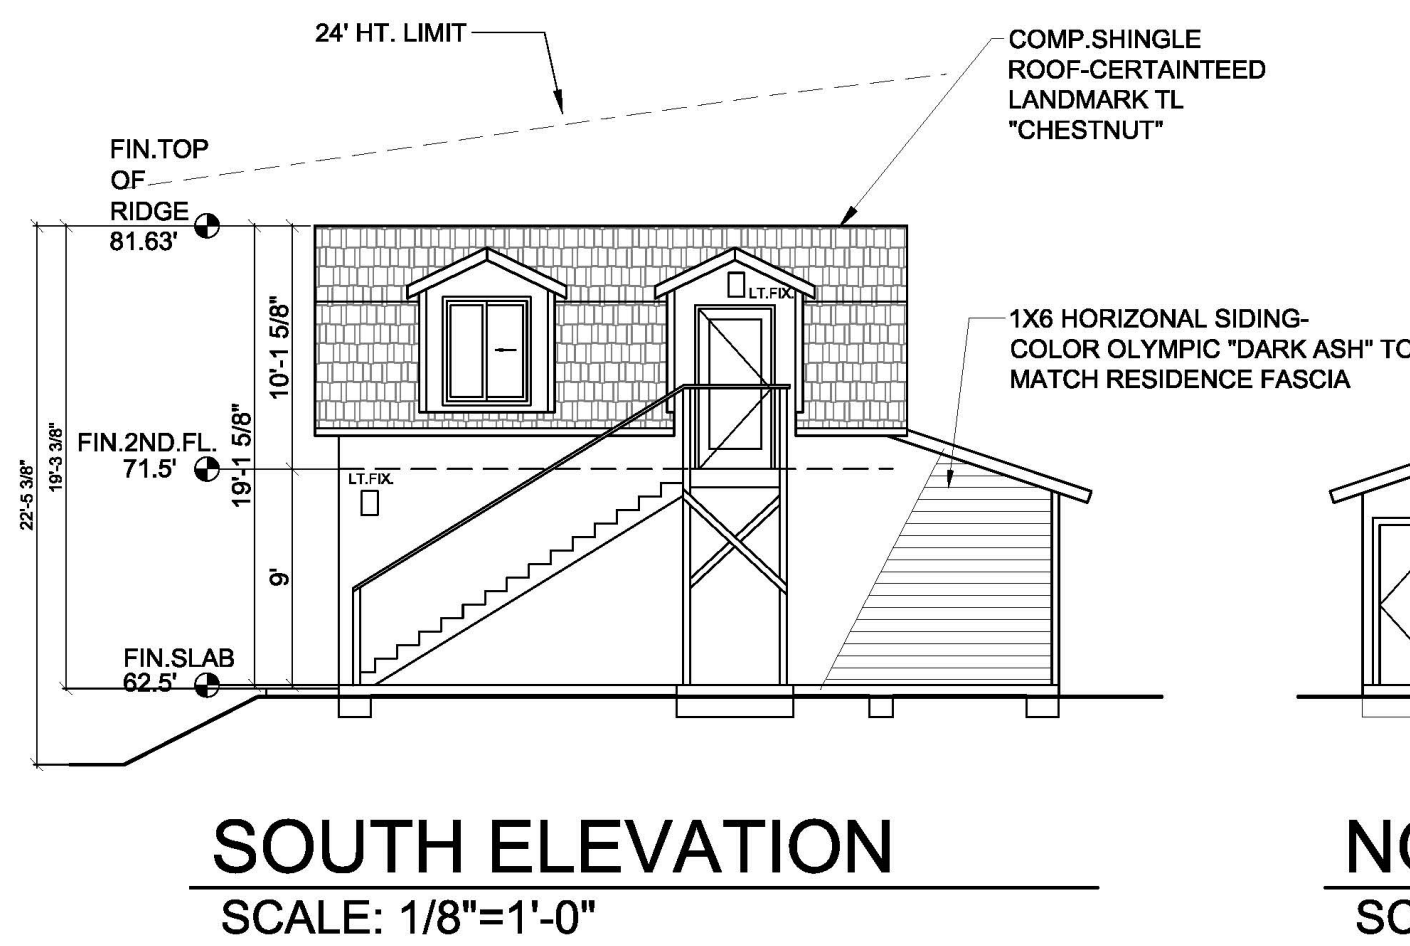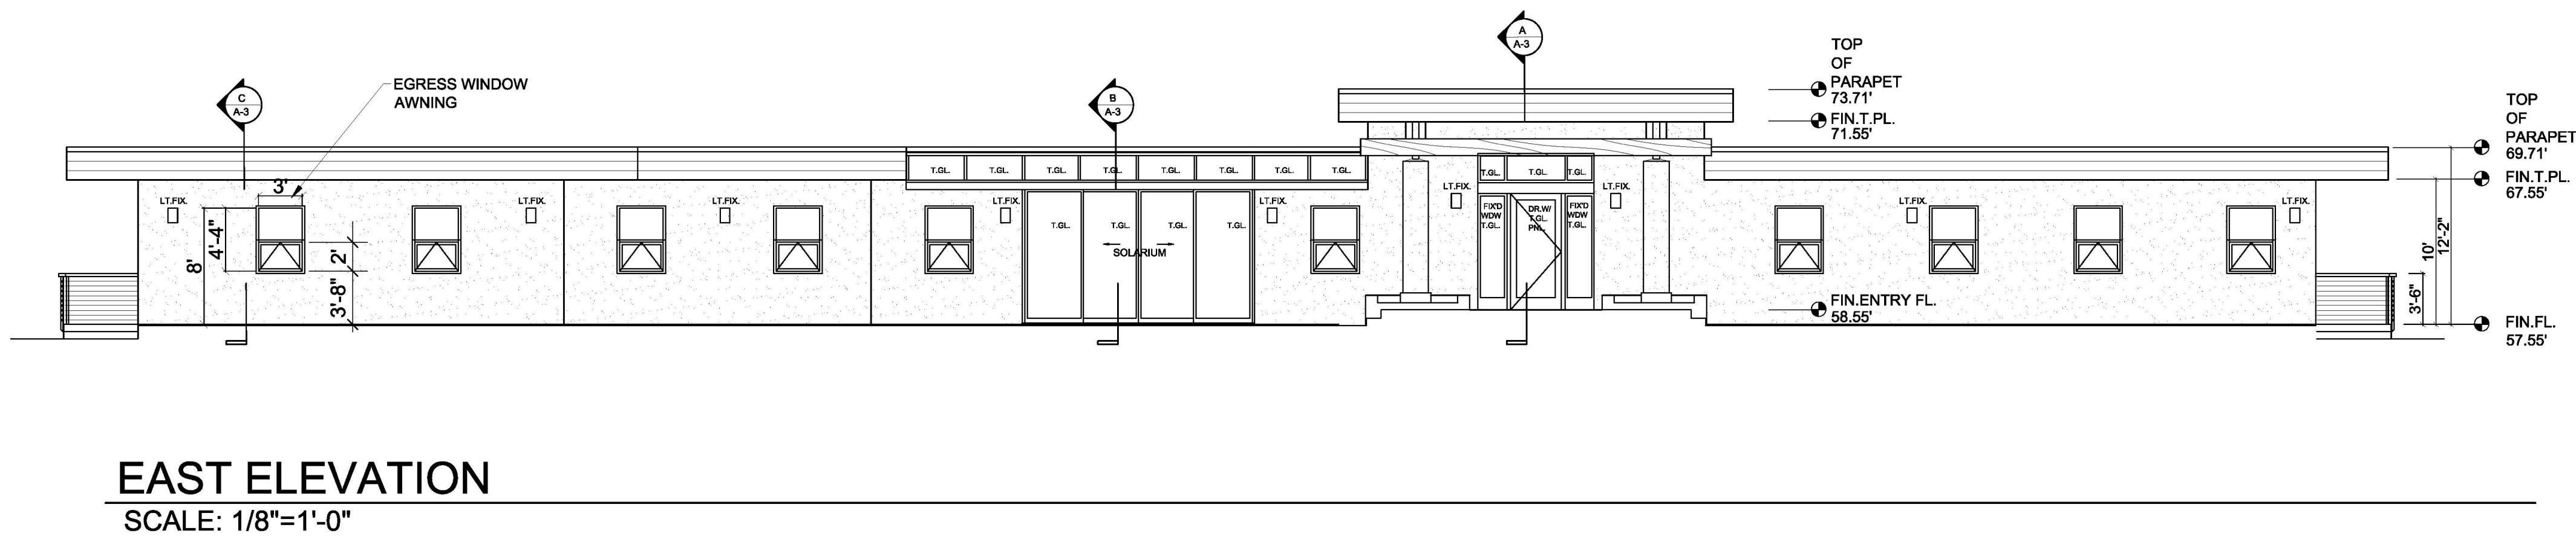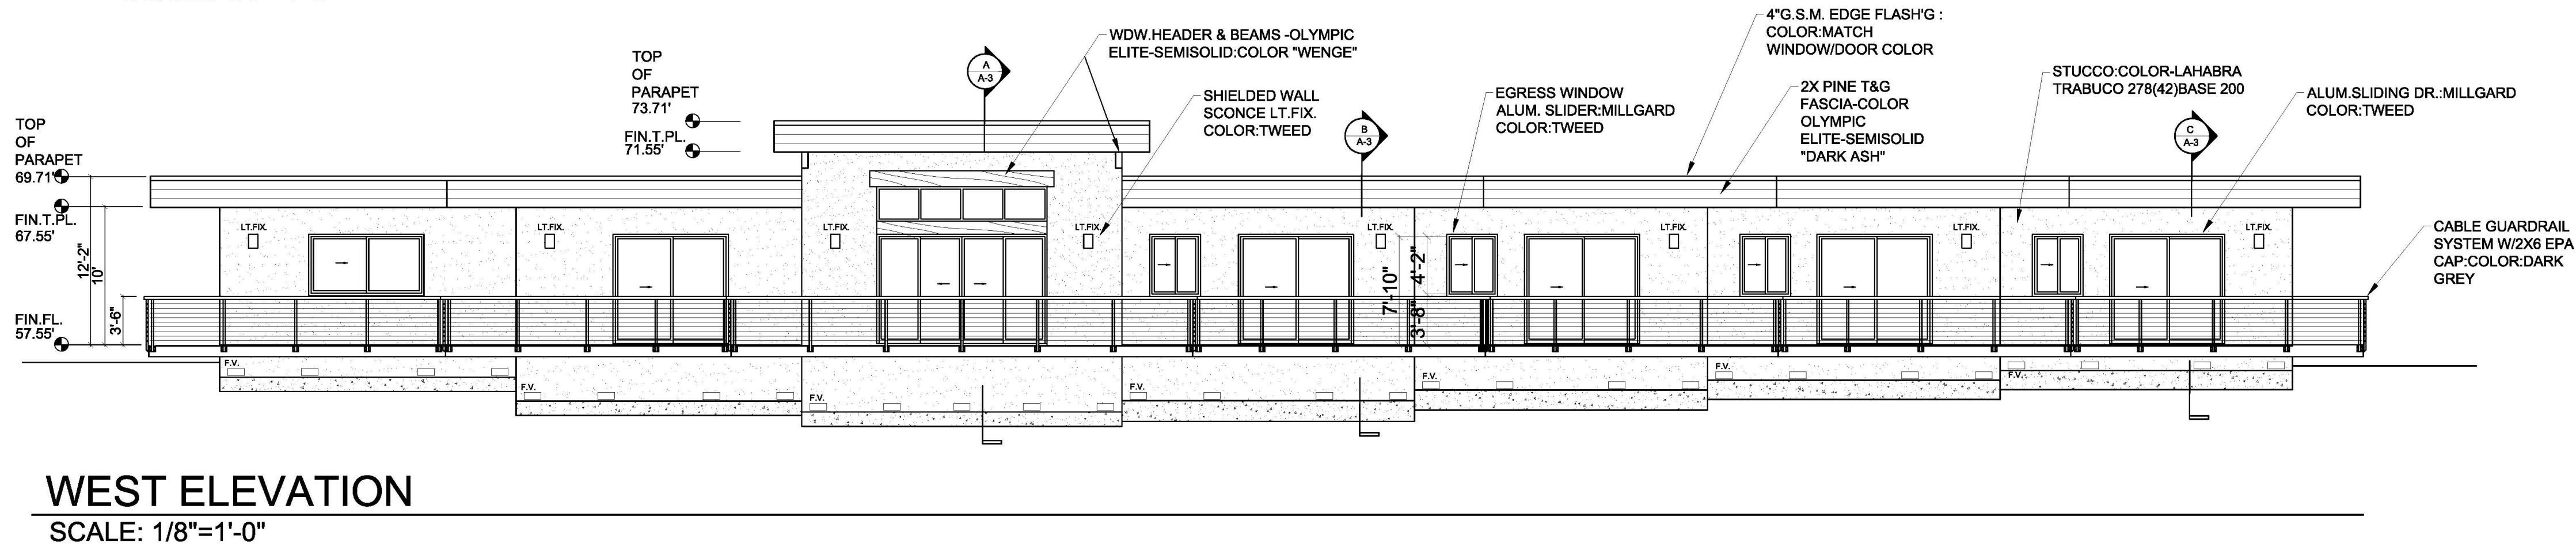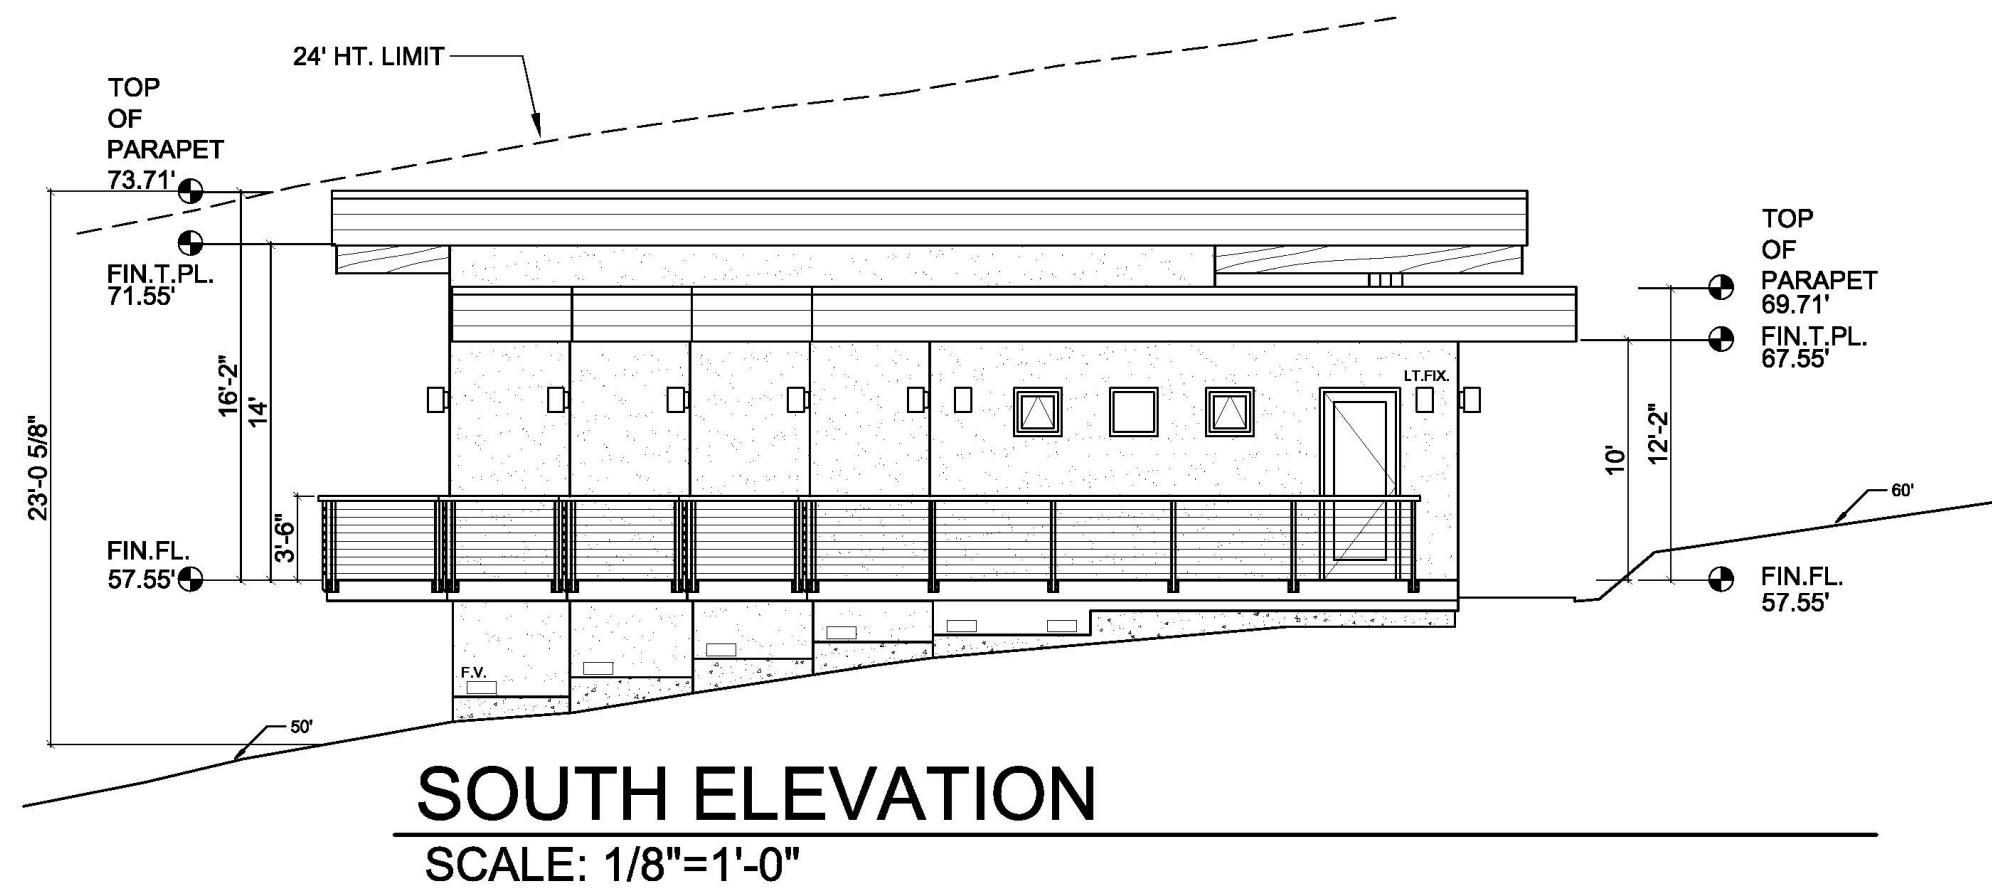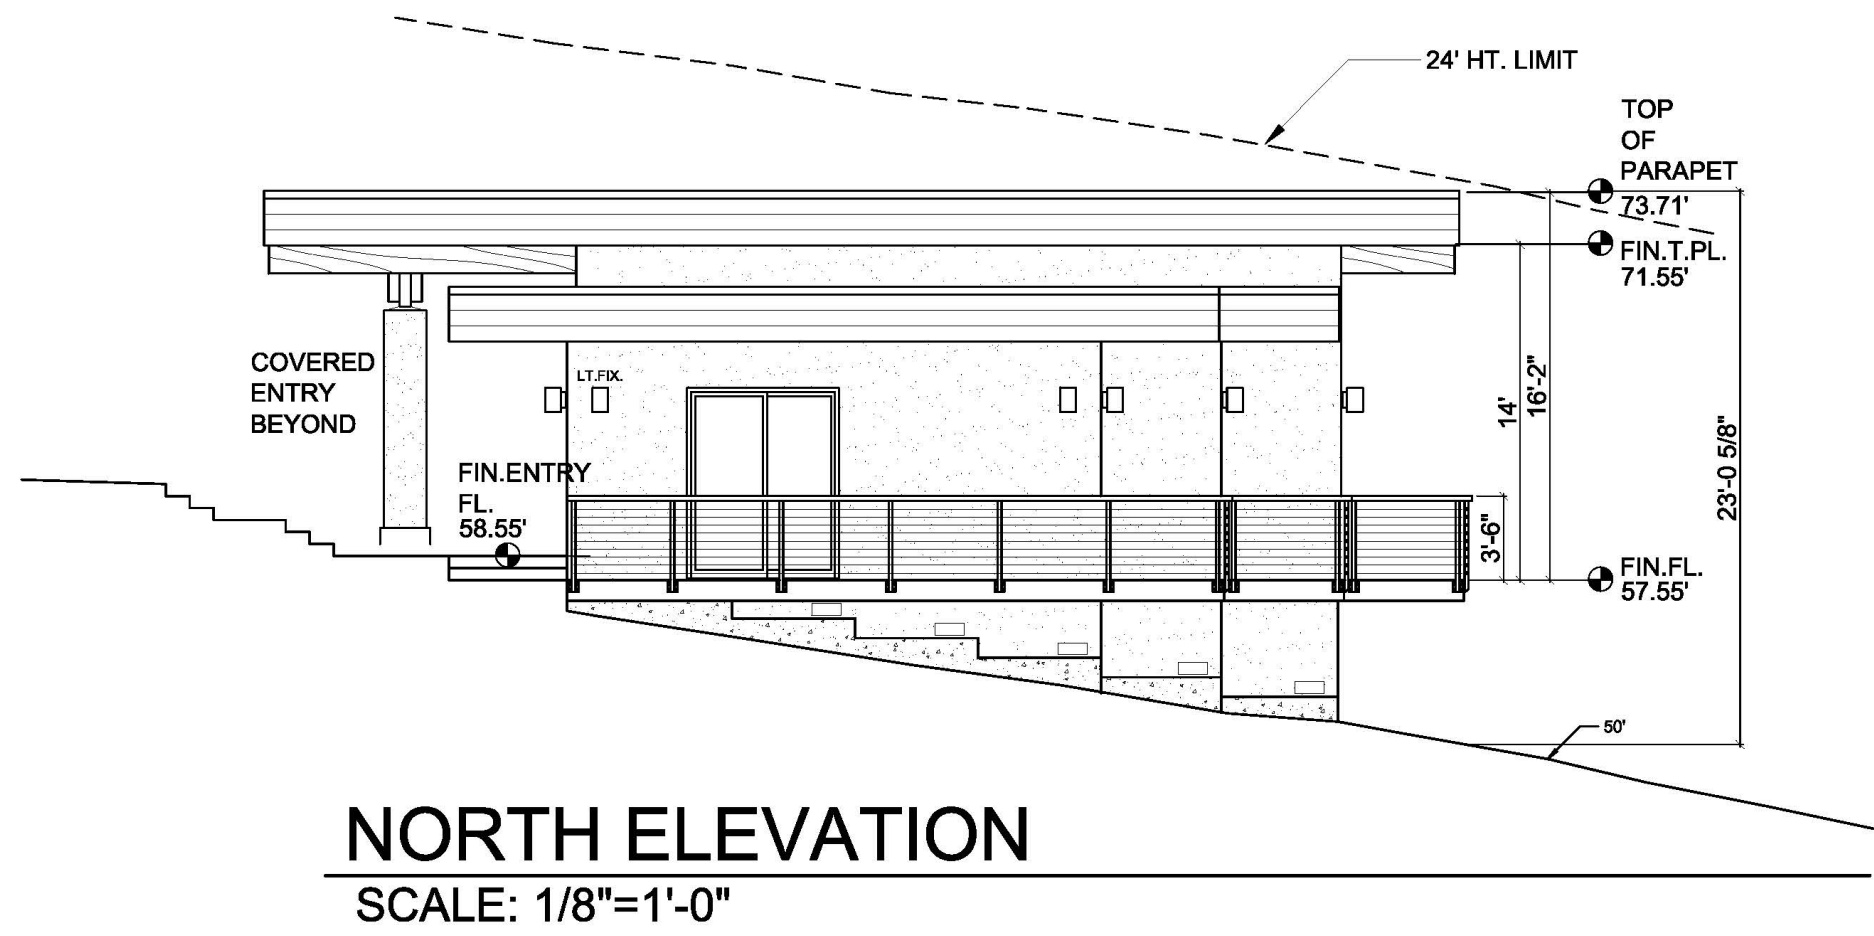

J R P

Jef
Ray
Pedersen, AIA
Architect
c-16990

510.530.1475
510.530.7599F
email: JRPedersen@aol.com
www.jrparchitect.com

6212 View Crest Drive
Oakland, CA 94619



CHANG RESIDENCE

900 HIGHWAY 1
BODEGA BAY, CA
APN 100-100-031


No.	Revision/Issue	Date
1	PLAN REVIEW SUBMITTAL 5-26-18	
2	REVISED 12-10-20	
3		
4		
5		
6		
7		
8		
9		
10		
11		
12		
13		
14		
15		
16		
17		
18		
19		
20		

ALL DRAWINGS AND WRITTEN MATERIAL APPEARING HEREIN
CONSTITUTE ORIGINAL AND UNPUBLISHED WORK OF THE
ARCHITECT AND MAY NOT BE REPRODUCED OR USED IN ANY
MANNER WITHOUT WRITTEN CONSENT OF THE ARCHITECT.

PROJECT No.:	VCHANG91317
DRAWN BY:	JRP
CHECKED BY:	JRP
DATE:	9-13-17
SCALE:	1/8"=1'-0"

DRAWING TITLE:
EXTERIOR ELEVATIONS

DRAWING No.
A-2
SHEET OF

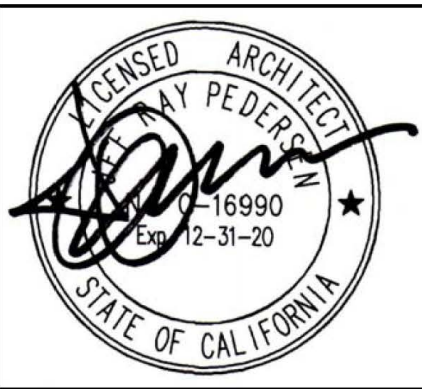

CHANG RESIDENCE

900 HIGHWAY 1
BODEGA BAY, CA
APN 100-100-031

No.	Revision/Issue	Date
	PLAN REVIEW SUBMITTAL 3-26-18	
	REVISED 12-10-20	

ALL DRAWINGS AND WRITTEN MATERIAL APPEARING HEREIN
CONSTITUTE ORIGINAL AND UNPUBLISHED WORK OF THE
ARCHITECT AND MAY NOT BE REPRODUCED, COPIED OR
DISCLOSED WITHOUT WRITTEN CONSENT OF THE ARCHITECT.

PROJECT No.:	WCLANG093317
DRAWN BY:	JRP
CHECKED BY:	JRP
DATE:	9-13-17
SCALE:	1/4"=1'-0"

DRAWING TITLE:
SECTIONS

C SECTION THRU GARAGE & BEDROOM #4
SCALE: 1/4"=1'-0"

B SECTION THRU SOLARIUM / BEDROOM #1
SCALE: 1/4"=1'-0"

A SECTION THRU ENTRY/LIVING RM
SCALE: 1/4"=1'-0"

