


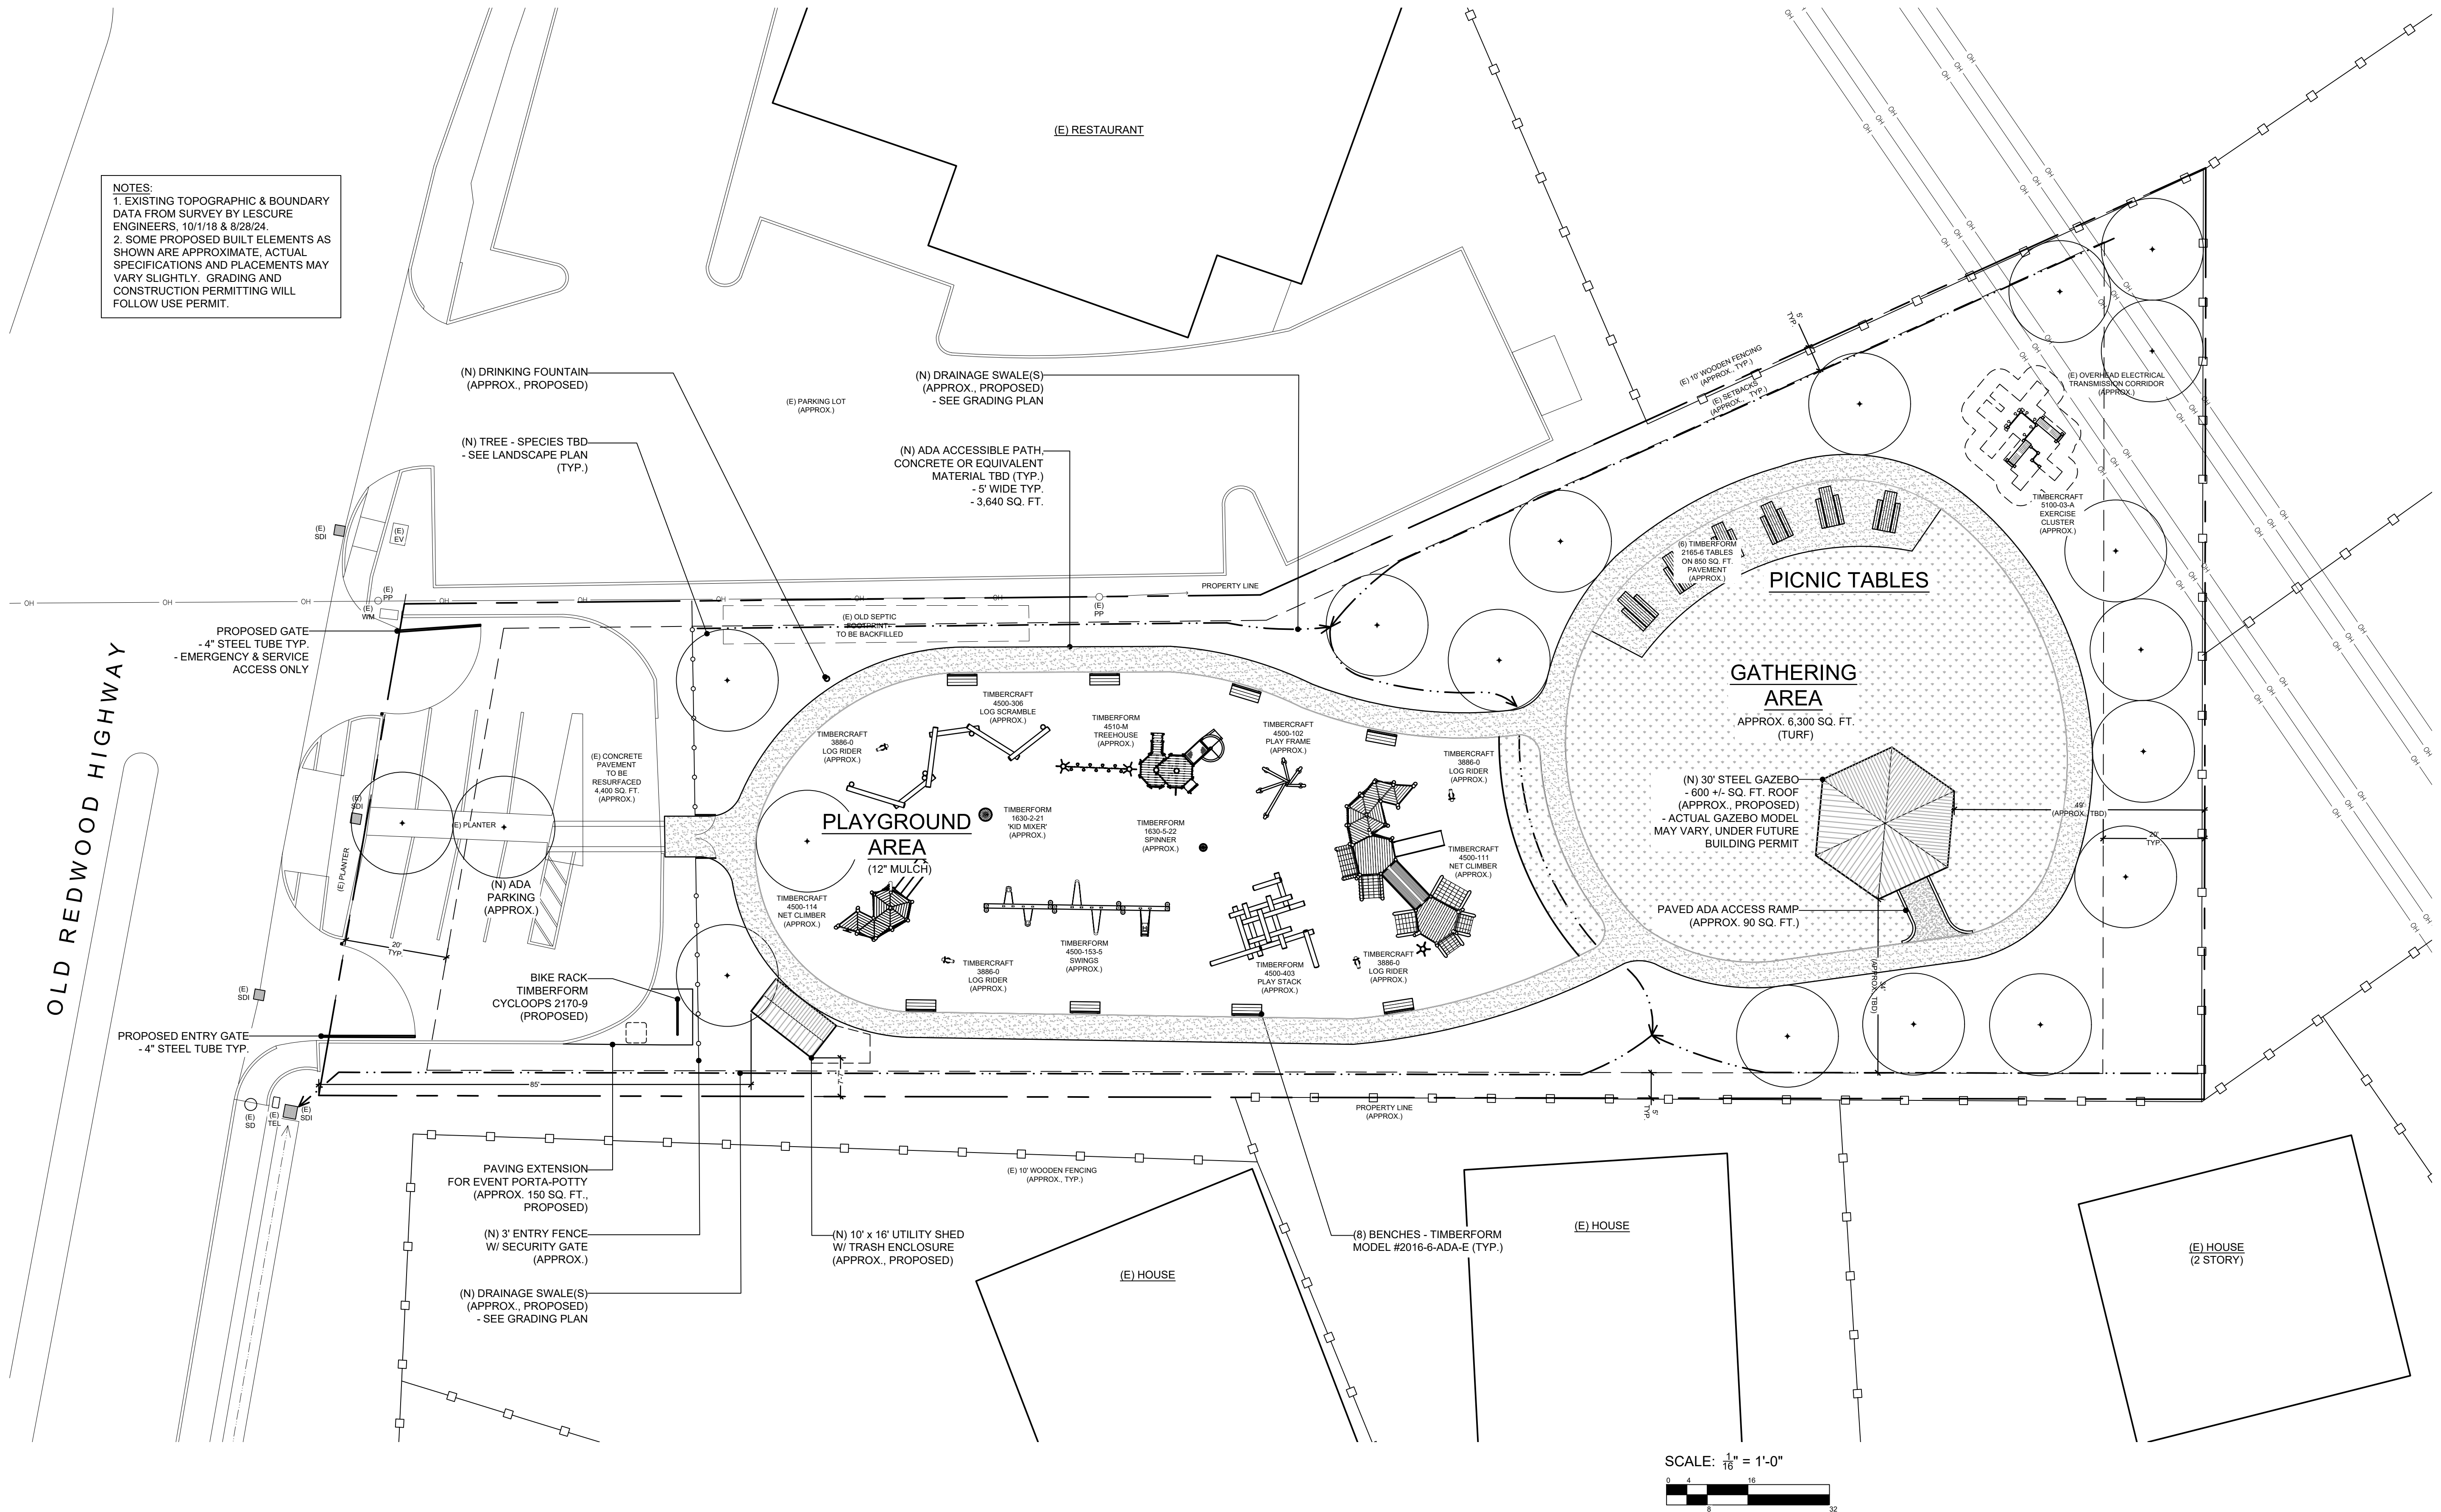

SITE PLAN

SITE PLAN

MARK WEST COMMUNITY PARK

4614 Old Redwood Highway
Santa Rosa, CA 95403

APN: 058-071-015

DATE: 04/18/25

PAGE: 1 OF 1

SCALE: AS SHOWN

SHEET: L1.0