



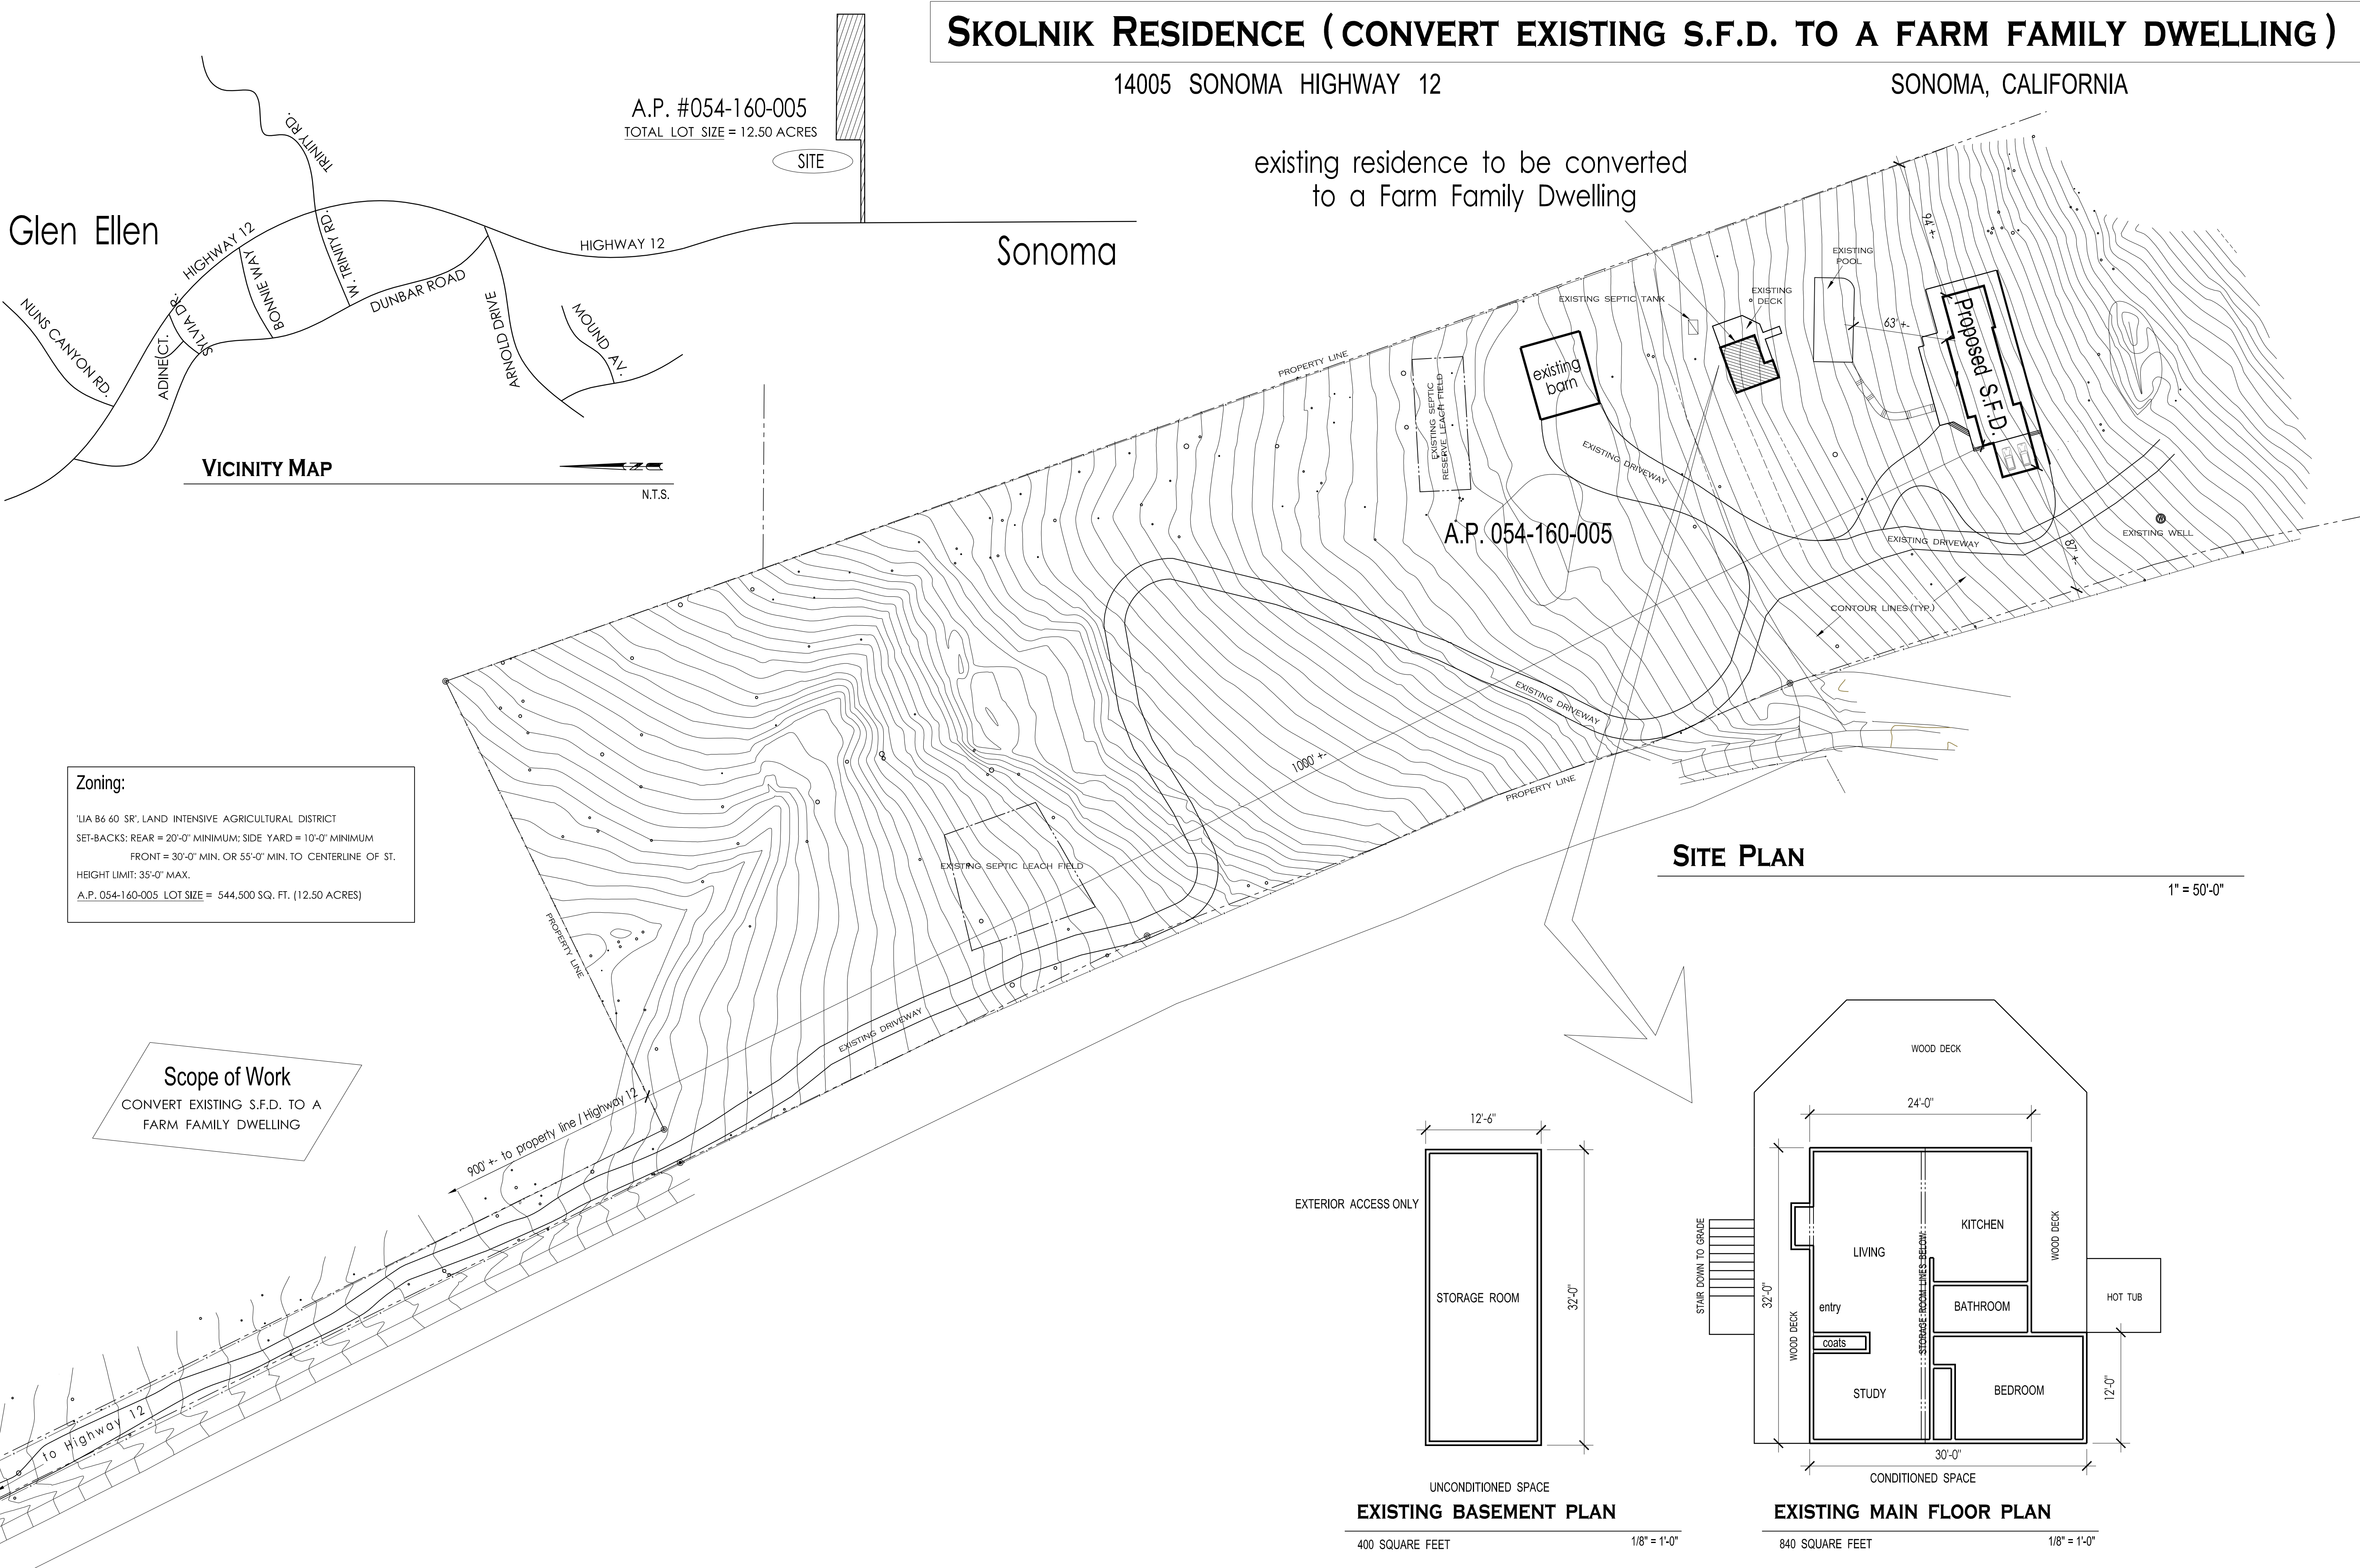

Revisions:

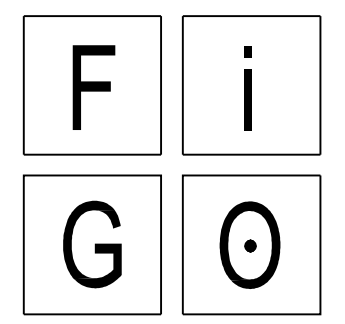

**CONSTRUCTION
DRAWINGS**
FRED O'DONNELL
20079 BROADWAY
SONOMA, CA. 95476
707.996.0103 WORK
FIGODRAWINGS@GMAIL.COM
FIGODRAWINGS.COM

SKOLNIK RESIDENCE
Convert Existing S.F.D. to a Farm Family Dwelling
14005 Sonoma Highway 12
Sonoma, California

Date: JUNE 2021
Scale: AS NOTED

Site Plan &
Floor Plan