

1 EXISTING FIRST FLOOR PLAN
1/4" = 1'-0"

Sheet Log	
Date	Issued For:
11.27.17	SUBMITTAL
06.13.18	RE-SUBMITTAL
08.20.18	PLAN CHECK
12.14.20	PLAN CHECK 2

© Copyright STUDIO SideFX
The designs and drawings by STUDIO SideFX are copyrighted as created. They are protected under the 1980 Architectural Works Copyright Protection Act. The drawings and designs created under this agreement may not be reproduced or used without the expressed written permission of STUDIO SideFX.

Job # 17024
Drawn By: DAVE COOKMAN

Sheet
A2.01
EXISTING 1ST FLOOR

Sheet Log

Date	Issued For:
11.27.17	SUBMITTAL
06.13.18	RE-SUBMITTAL
08.20.18	PLAN CHECK
12.14.20	PLAN CHECK 2

© Copyright STUDIO SideFX
The designs and drawings by STUDIO SideFX are copyrighted as created. They are protected under the 1980 Architectural Works Copyright Protection Act. The drawings and designs created under this agreement may not be reproduced or used without the expressed written permission of STUDIO SideFX.

Job #: 17024
Drawn By: DAVE COOKMAN

Sheet


A2.02

1ST FLOOR PLAN

KEYNOTE LEGEND	
KEY #	KEYNOTE TEXT
1	REFRIGERATOR (30"X32"X82")
2	LOCKED DISPLAY CABINETS (36"X18"X84")
3	CHILLED EDIBLES DISPLAY (85 7/16"X38 11/16"X45 1/4")
4	CASHIER'S COUNTER (72"X24"X36")
5	LOCKED STORAGE BOX FOR EXPIRED EDIBLES/HAZARDOUS MATERIALS.
6	36"X60"X48"H SAFE.
7	LOCKED CABINETS WITH ROLLOUT INVENTORY CARTS UNDERNEATH MEZZANINE.
8	ADD HANDWASH SINK WITH HOT/COLD VALVES AND DEDICATED TANKLESS WATER HEATER (EQUIP WITH MOUNTED SOAP AND TOWEL DISPENSERS).
9	PROVIDE SMOOTH AND EASILY CLEANED CERAMIC TILE FLOORING IN AREAS WHERE PRODUCTS ARE STORED AND IN RESTROOMS.
10	PROVIDE "NO SMOKING" SIGN AT ALL ENTRY POINTS OF BUILDING

DOOR SCHEDULE							
NO.	DOOR SIZE			MATL	CARD READER	EXIT DEVICE	COMMENTS
	WIDTH	HEIGHT	THICKNESS				


LEVEL 1							
01A	3'-0"	6'-8"	2"	GLASS	X	X	PUBLIC ENTRANCE
02B	2'-10"	6'-8"	2"	GLASS		X	FIRE EXIT (REVERSE EXISTING SWING)
03C	3'-0"	6'-8"	2"	WOOD		X	FIRE EXIT
04D	6'-0"	6'-8"	2"	WOOD	X	X	EMPLOYEE/DELIVERY ENTRANCE
05E	3'-0"	6'-8"	2"	WOOD			FIRE EXIT (REVERSE EXISTING SWING)
06F	2'-4"	6'-8"	2"	WOOD			STORAGE
07G	3'-0"	6'-8"	2"	WOOD	X		LOBBY
08H	3'-0"	6'-8"	2"	WOOD	X	X	PRIVATE/LOCKED
09J	3'-0"	6'-8"	2"	WOOD			SALES ENTRANCE
10K	3'-0"	6'-8"	2"	WOOD			RESTROOM
11L	3'-0"	6'-8"	2"	WOOD	X		BREAKROOM
12M	2'-8"	6'-8"	2"	WOOD			RESTROOM
MEZZANINE							
13N	2'-8"	6'-8"	2"	WOOD	X		MANAGEMENT OFFICE
14P	6'-0"	6'-8"	2"	GLASS			CONSULTATION

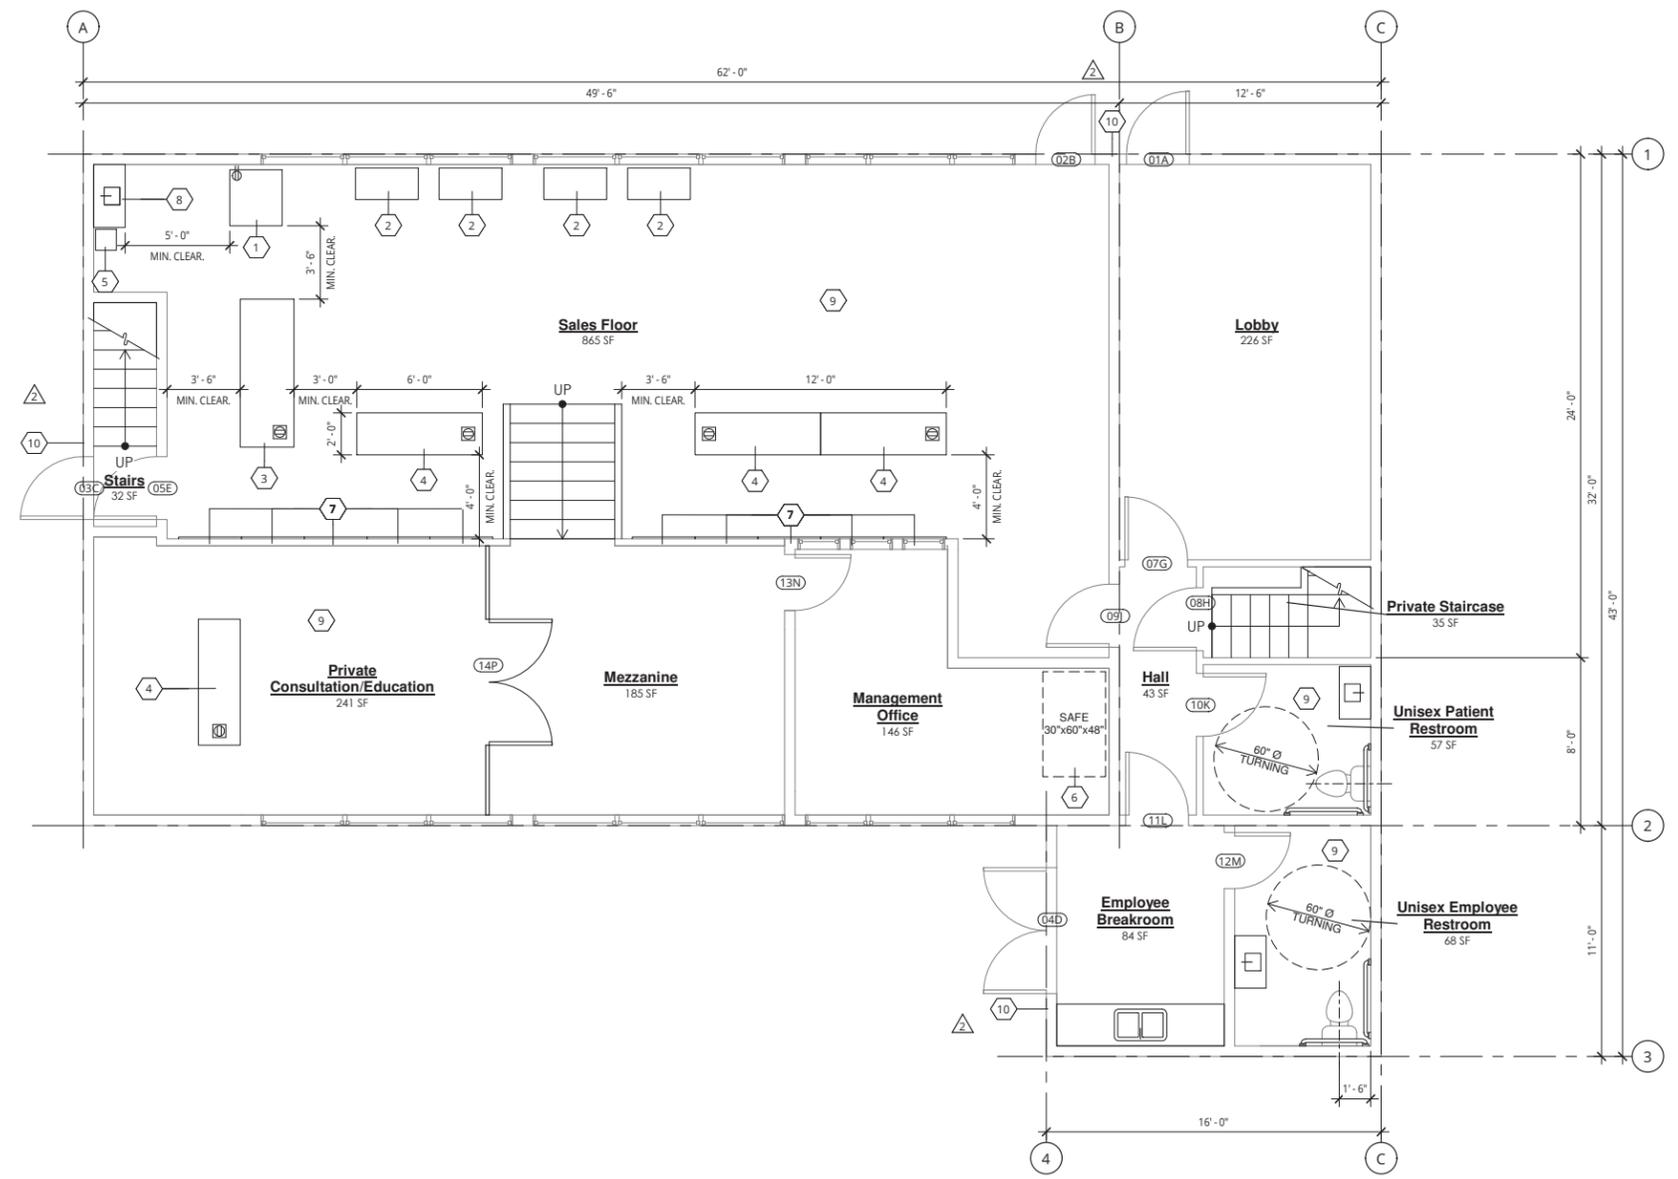

1 NEW FIRST FLOOR PLAN
1/4" = 1'-0"



KEYNOTE LEGEND	
KEY #	KEYNOTE TEXT
1	REMOVE EXISTING CLOSET DOOR AND WALL
2	REMOVE EXISTING STOVE
3	REMOVE EXISTING REFRIGERATOR

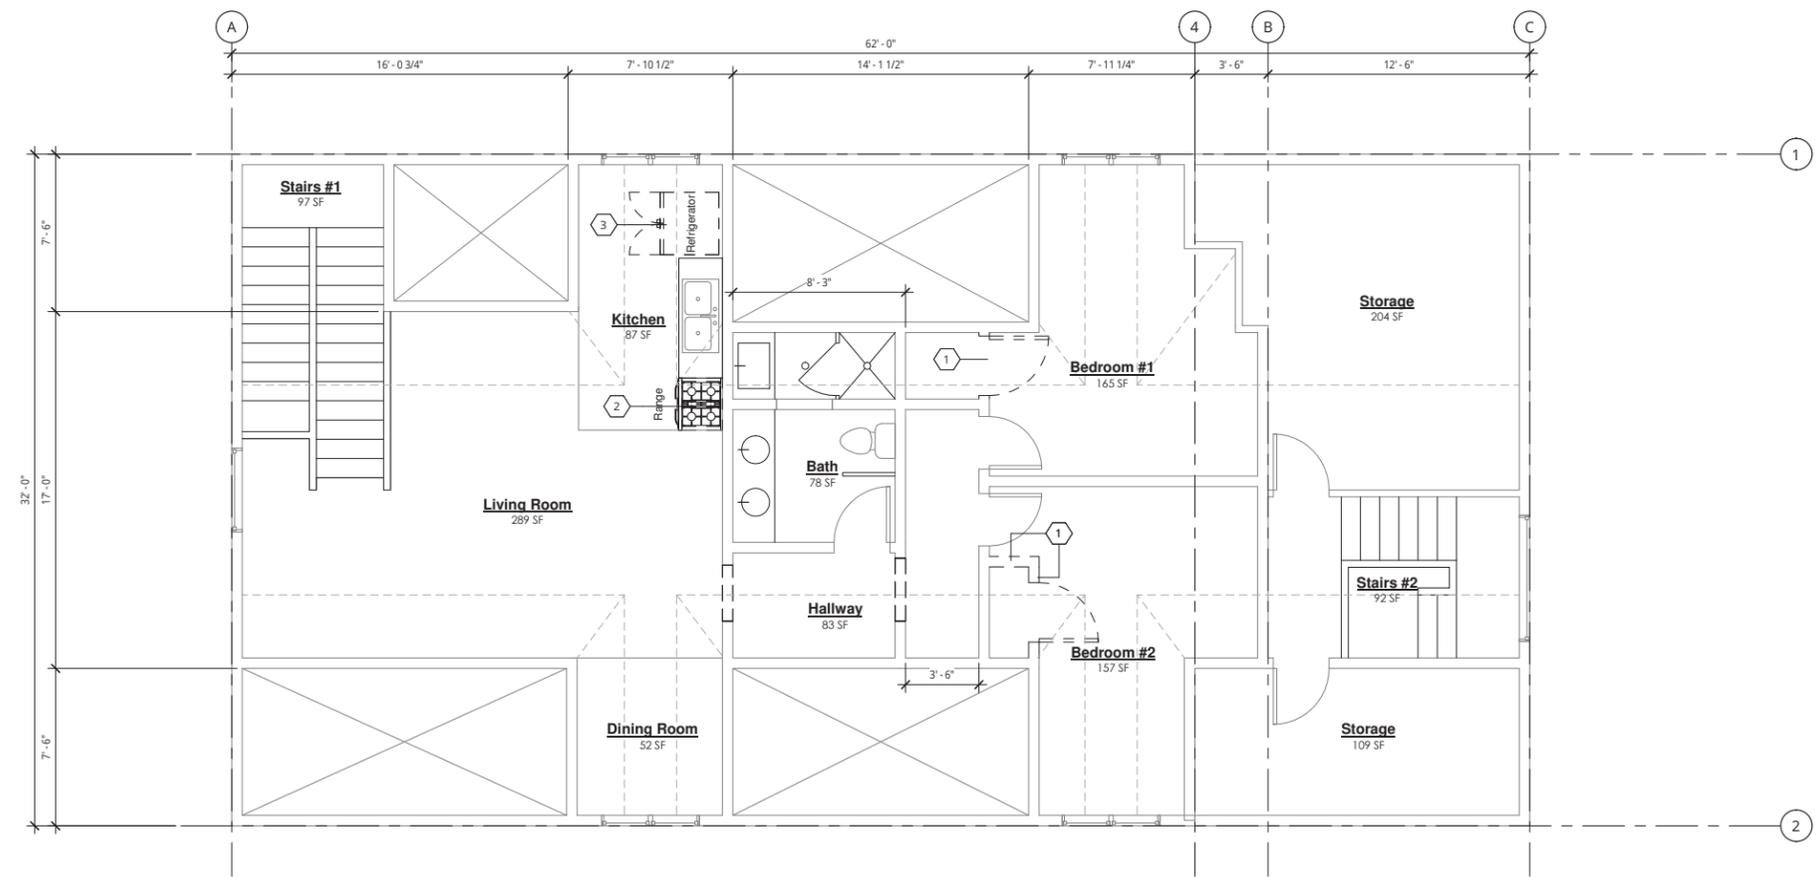

1 SECOND FLOOR DEMOLITION PLAN
1/4" = 1'-0"



Sheet Log	
Date	Issued For:
11.27.17	SUBMITTAL
06.13.18	RE-SUBMITTAL
08.20.18	PLAN CHECK
12.14.20	PLAN CHECK 2


© Copyright STUDIO SideFX
The designs and drawings by STUDIO SideFX are copyrighted as created. They are protected under the 1980 Architectural Works Copyright Protection Act. The drawings and designs created under this agreement may not be reproduced or used without the expressed written permission of STUDIO SideFX.

Job # 17024
Drawn By: DAVE COOKMAN

Sheet

A2.04

2ND FLOOR DEMO PLAN

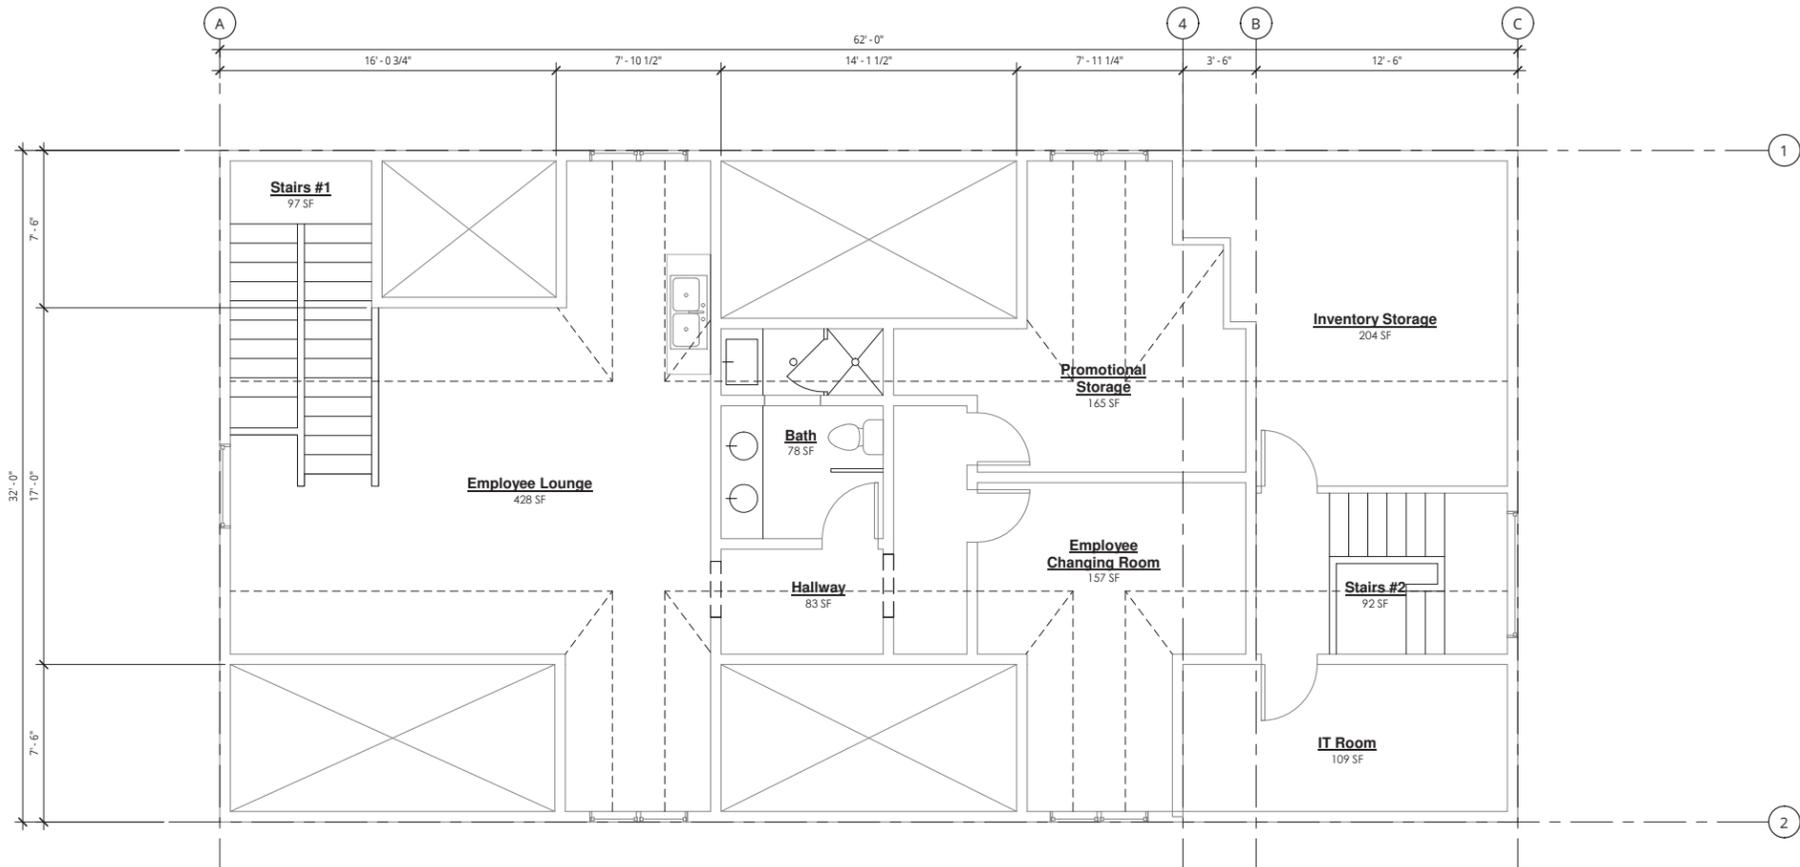

1 NEW SECOND FLOOR PLAN
1/4" = 1'-0"



Sheet Log	
Date	Issued For:
11.27.17	SUBMITTAL
06.13.18	RE-SUBMITTAL
08.20.18	PLAN CHECK
12.14.20	PLAN CHECK 2

© Copyright STUDIO SideFX
The designs and drawings by STUDIO SideFX are copyrighted as created. They are protected under the 1980 Architectural Works Copyright Protection Act. The drawings and designs created under this agreement may not be reproduced or used without the expressed written permission of STUDIO SideFX.

Job # 17024
Drawn By: DAVE COOKMAN

Sheet
A2.05
2ND FLOOR PLAN