


Lighting Photo Metrics

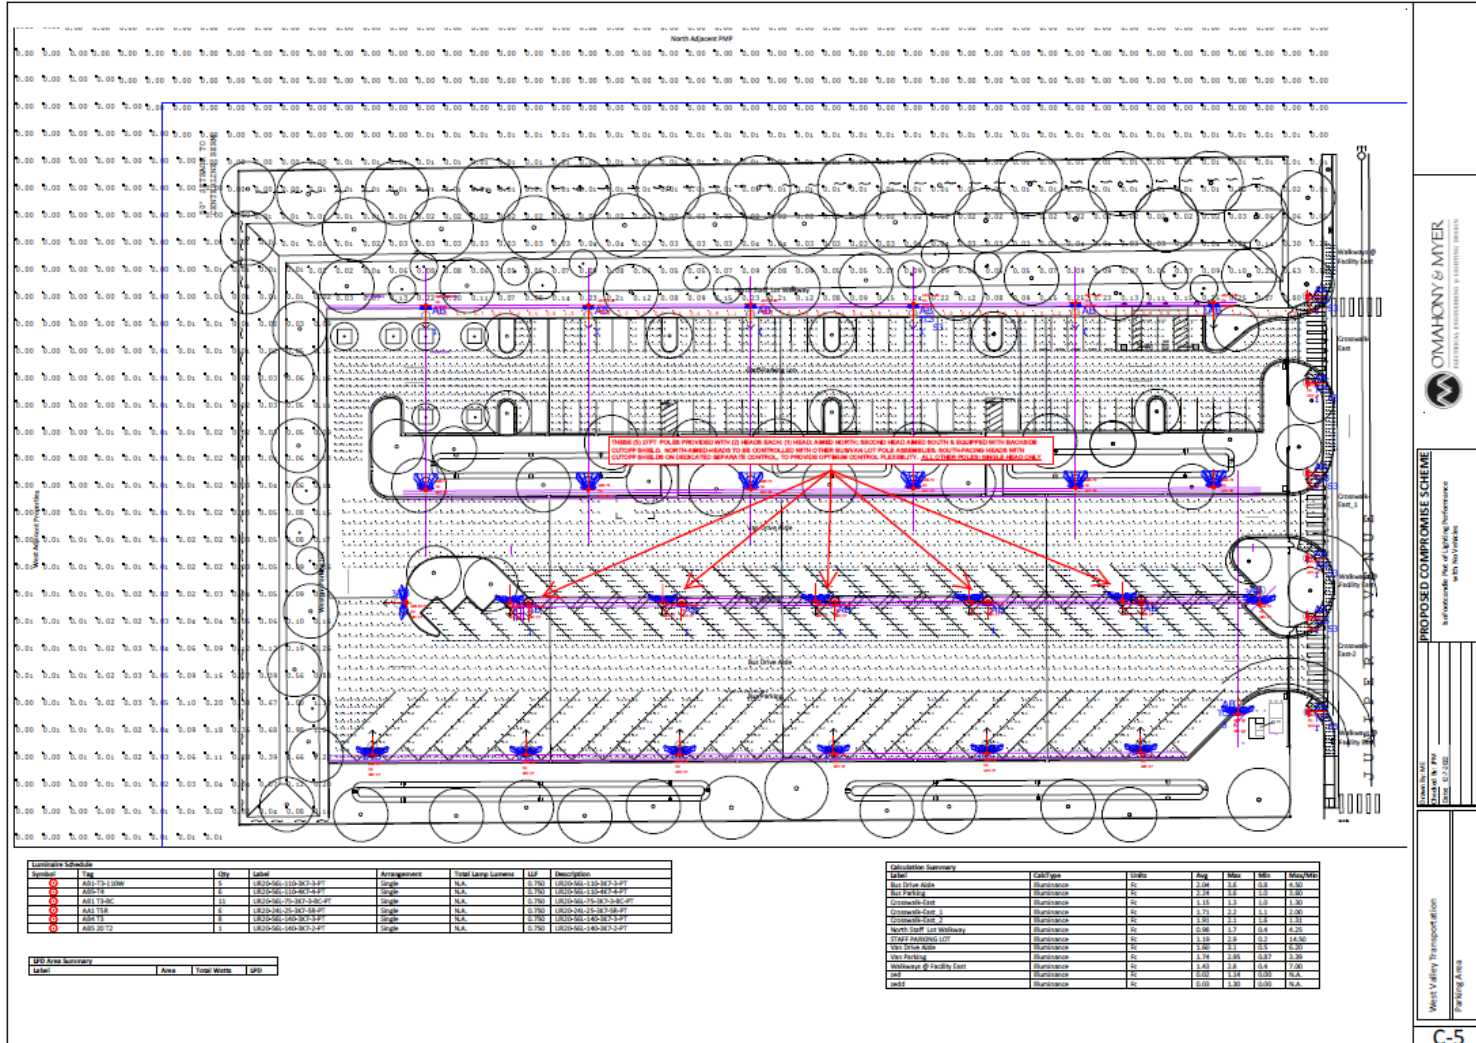

OMAHONY & MYER
 ELECTRICAL ENGINEERING & LIGHTING DESIGN

PROPOSED COMPROMISE SCHEME
 Performance Plan of Lighting Performance
 WITH 90% TYPICAL

West Valley Transportation
 Parking Area

C-5