


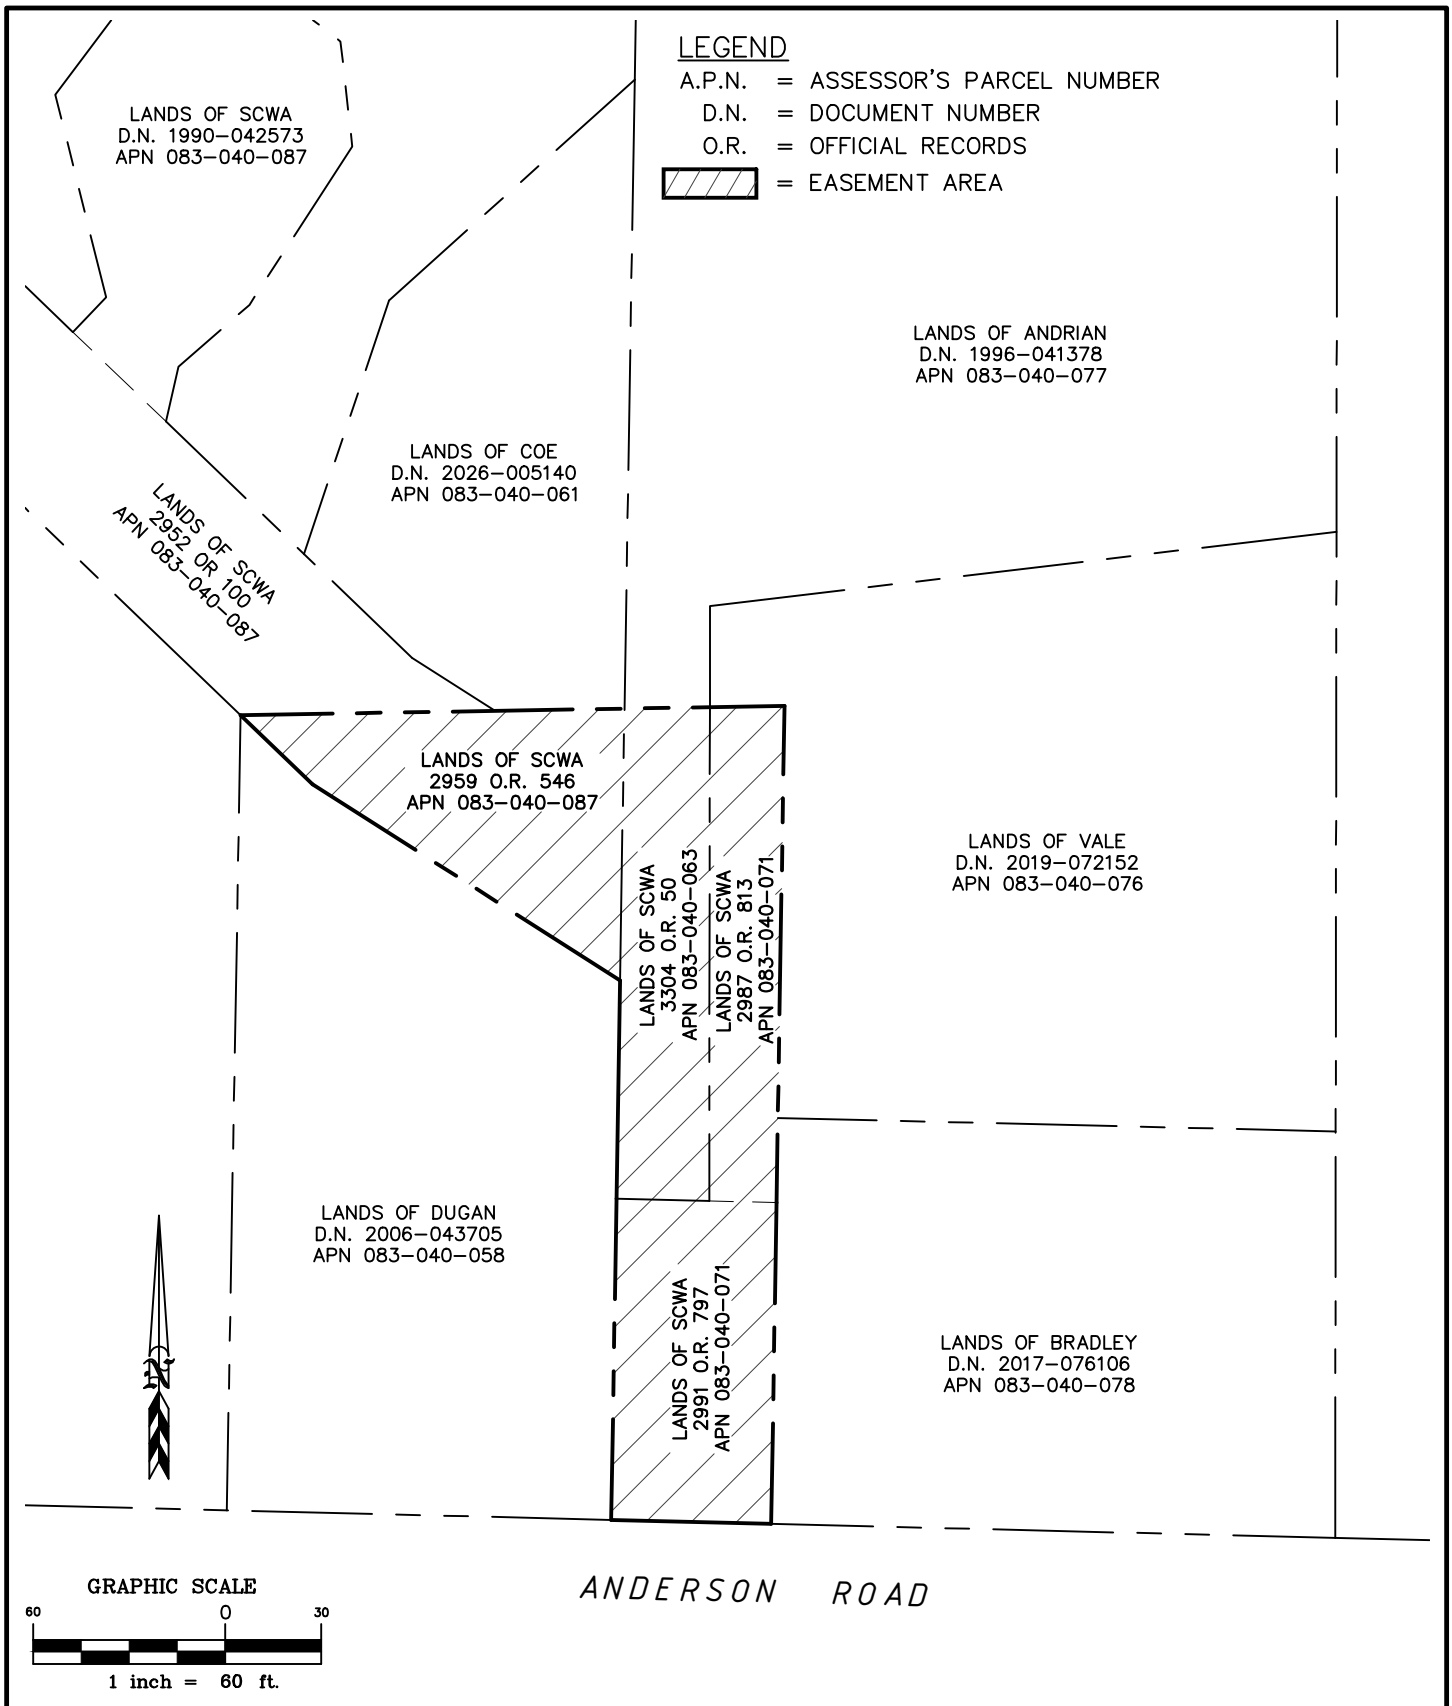

**Sonoma
Water**

REVISIONS		
REV.	DATE	BY

RUSSIAN RIVER – COTATI INTERTIE

EXHIBIT "A-1"
EASEMENT AREA

PROJECT/TASK: T0071D009

DATE: 5/8/2026

DRAWN BY: MRJ

CHECKED BY:

SHEET NO. 1 OF 1