







FIRSTNET/AT&T ID: CCL06383 SONOMA WATER WESTSIDE RD

PSTC #: CANC-HEALD01 SONOMA WATER DISTRICT

10290 WESTSIDE RD **HEALDSBURG, CA 95448** (SONOMA COUNTY)

> PROPOSED 115'-0" **MONOPOLE TOWER**

ISSUED FOR:					
REV	DATE	DRWN	DESCRIPTION	QA	
С	05-06-25	MEW	PRELIMINARY	НММ	
D	05-14-25	MEW	PRELIMINARY	НММ	
0	05-29-25	MEW	CONSTRUCTION	НММ	
1	06-12-25	JVC	CONSTRUCTION	НММ	
2	08-14-25	JVC	CONSTRUCTION	НММ	

SEAL:



STEPHEN E. BUNTING, P. E. PROFESSIONAL ENGINEER LICENSE #91898

IT IS A VIOLATION OF LAW FOR ANY PERSON, UNLESS THEY ARE ACTING UNDER THE DIRECTION OF A LICENSED PROFESSIONAL ENGINEER,


COMPOUND LAYOUT

314196.336180

SCALE IN FEET



- 2. TOWER ELEVATION IS FOR SCHEMATIC PURPOSES ONLY. TEP DID NOT CONFIRM EXISTING SITE CONDITIONS INCLUDING, BUT NOT LIMITED TO ANTENNA HEIGHTS, ANTENNA AZIMUTHS, AND MOUNT CONFIGURATIONS.
- 3. CONTRACTOR TO VERIFY PROPOSED LOADING WITH PASSING STRUCTURAL ANALYSIS PRIOR TO CONSTRUCTION. CONTRACTOR TO CONTACT FIRSTNET/AT&T OR PSTC IMMEDIATELY IN THE EVENT OF ANY DISCREPANCIES.
- 4. EXTERIOR LIGHTING IS NOT BEING PROPOSED.
- 5. TOWER TO BE PAINTED MATTE (NON-REFLECTIVE) LIGHT GREY/BLUE WITH RGB VALUES OF R: 200, G: 215, B: 230 OR APPROVED EQUIVALENT.

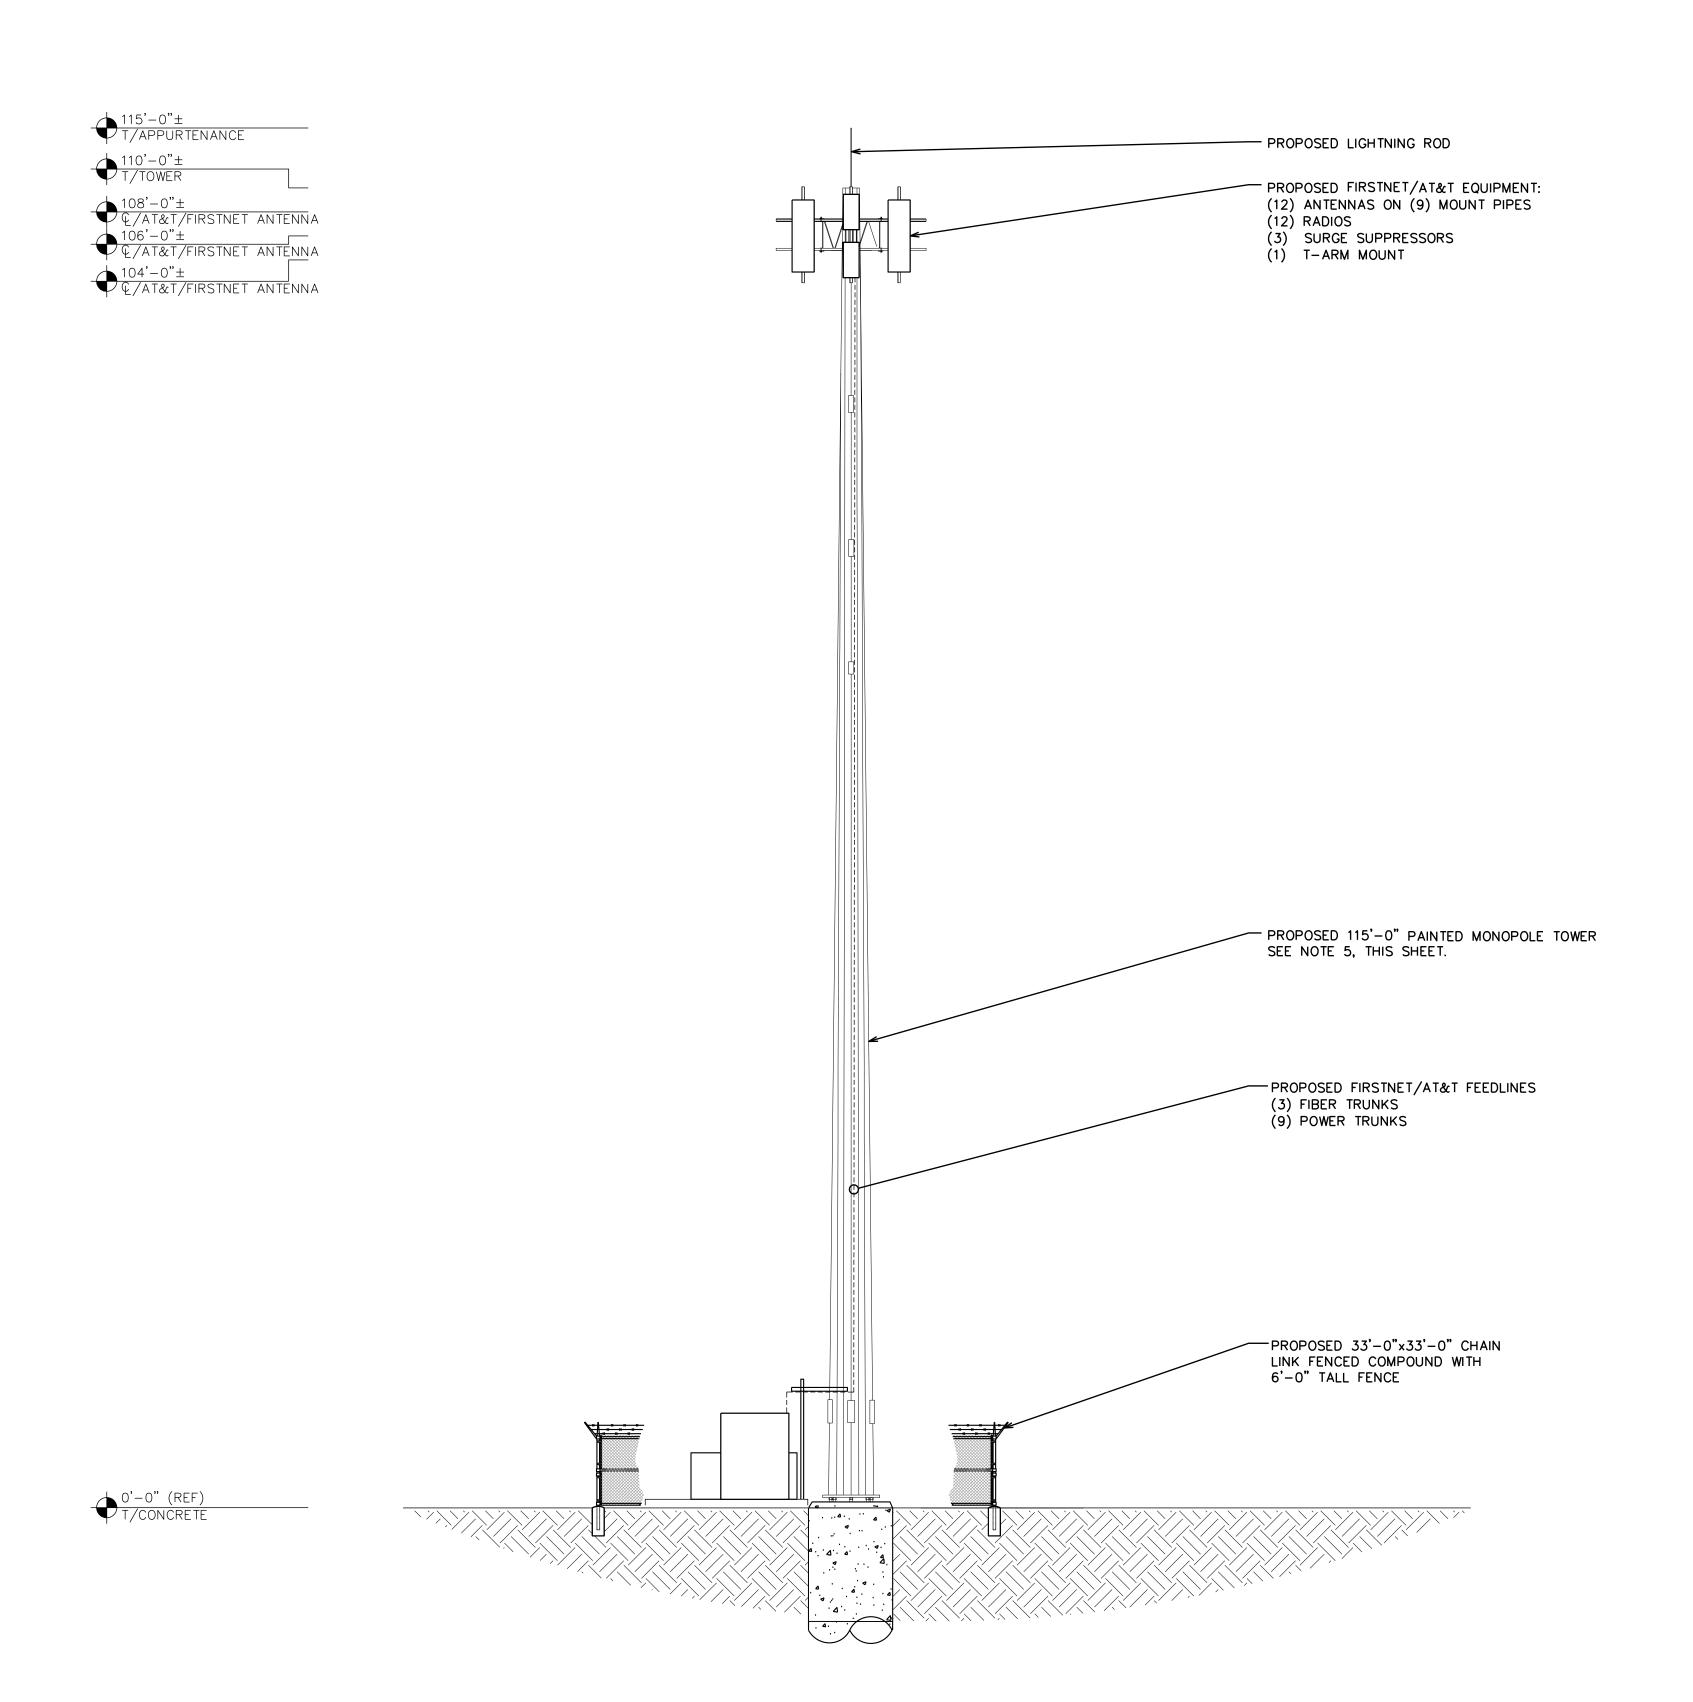







FIRSTNET/AT&T ID: CCL06383 SONOMA WATER WESTSIDE RD

PSTC #: CANC-HEALD01 **SONOMA WATER DISTRICT**

10290 WESTSIDE RD **HEALDSBURG, CA 95448** (SONOMA COUNTY)

> PROPOSED 115'-0" MONOPOLE TOWER

	ISSUED FOR:							
REV	DATE	DRWN	DESCRIPTION	QA				
В	04-15-25	MEW	PRELIMINARY	НММ				
С	05-06-25	MEW	PRELIMINARY	НММ				
D	05-14-25	MEW	PRELIMINARY	HMM				
0	05-29-25	MEW	CONSTRUCTION	НММ				
I	06-12-25	JVC	CONSTRUCTION	НММ				

SEAL:



STEPHEN E. BUNTING, P. E. PROFESSIONAL ENGINEER LICENSE #91898

IT IS A VIOLATION OF LAW FOR ANY PERSON, UNLESS THEY ARE ACTING UNDER THE DIRECTION OF A LICENSED PROFESSIONAL ENGINEER, TO ALTER THIS DOCUMENT.

SHEET TITLE:

FINAL ELEVATION

SHEET NUMBER: REVISION:

SCALE: $\frac{1}{8}$ " = 1'-0" (24×36) SCALE: $\frac{1}{16}$ " = 1'-0" (11x17)

SCALE IN FEET

314196.336180