


Drawing name: H:\481917 Asti Bridge Crossing - Sonoma County\Exhibits\2025_0207 Mailbox Pullout Exhibit.dwg Layout Tab: CD-1 Feb 07, 2025 - 2:38pm ABedal

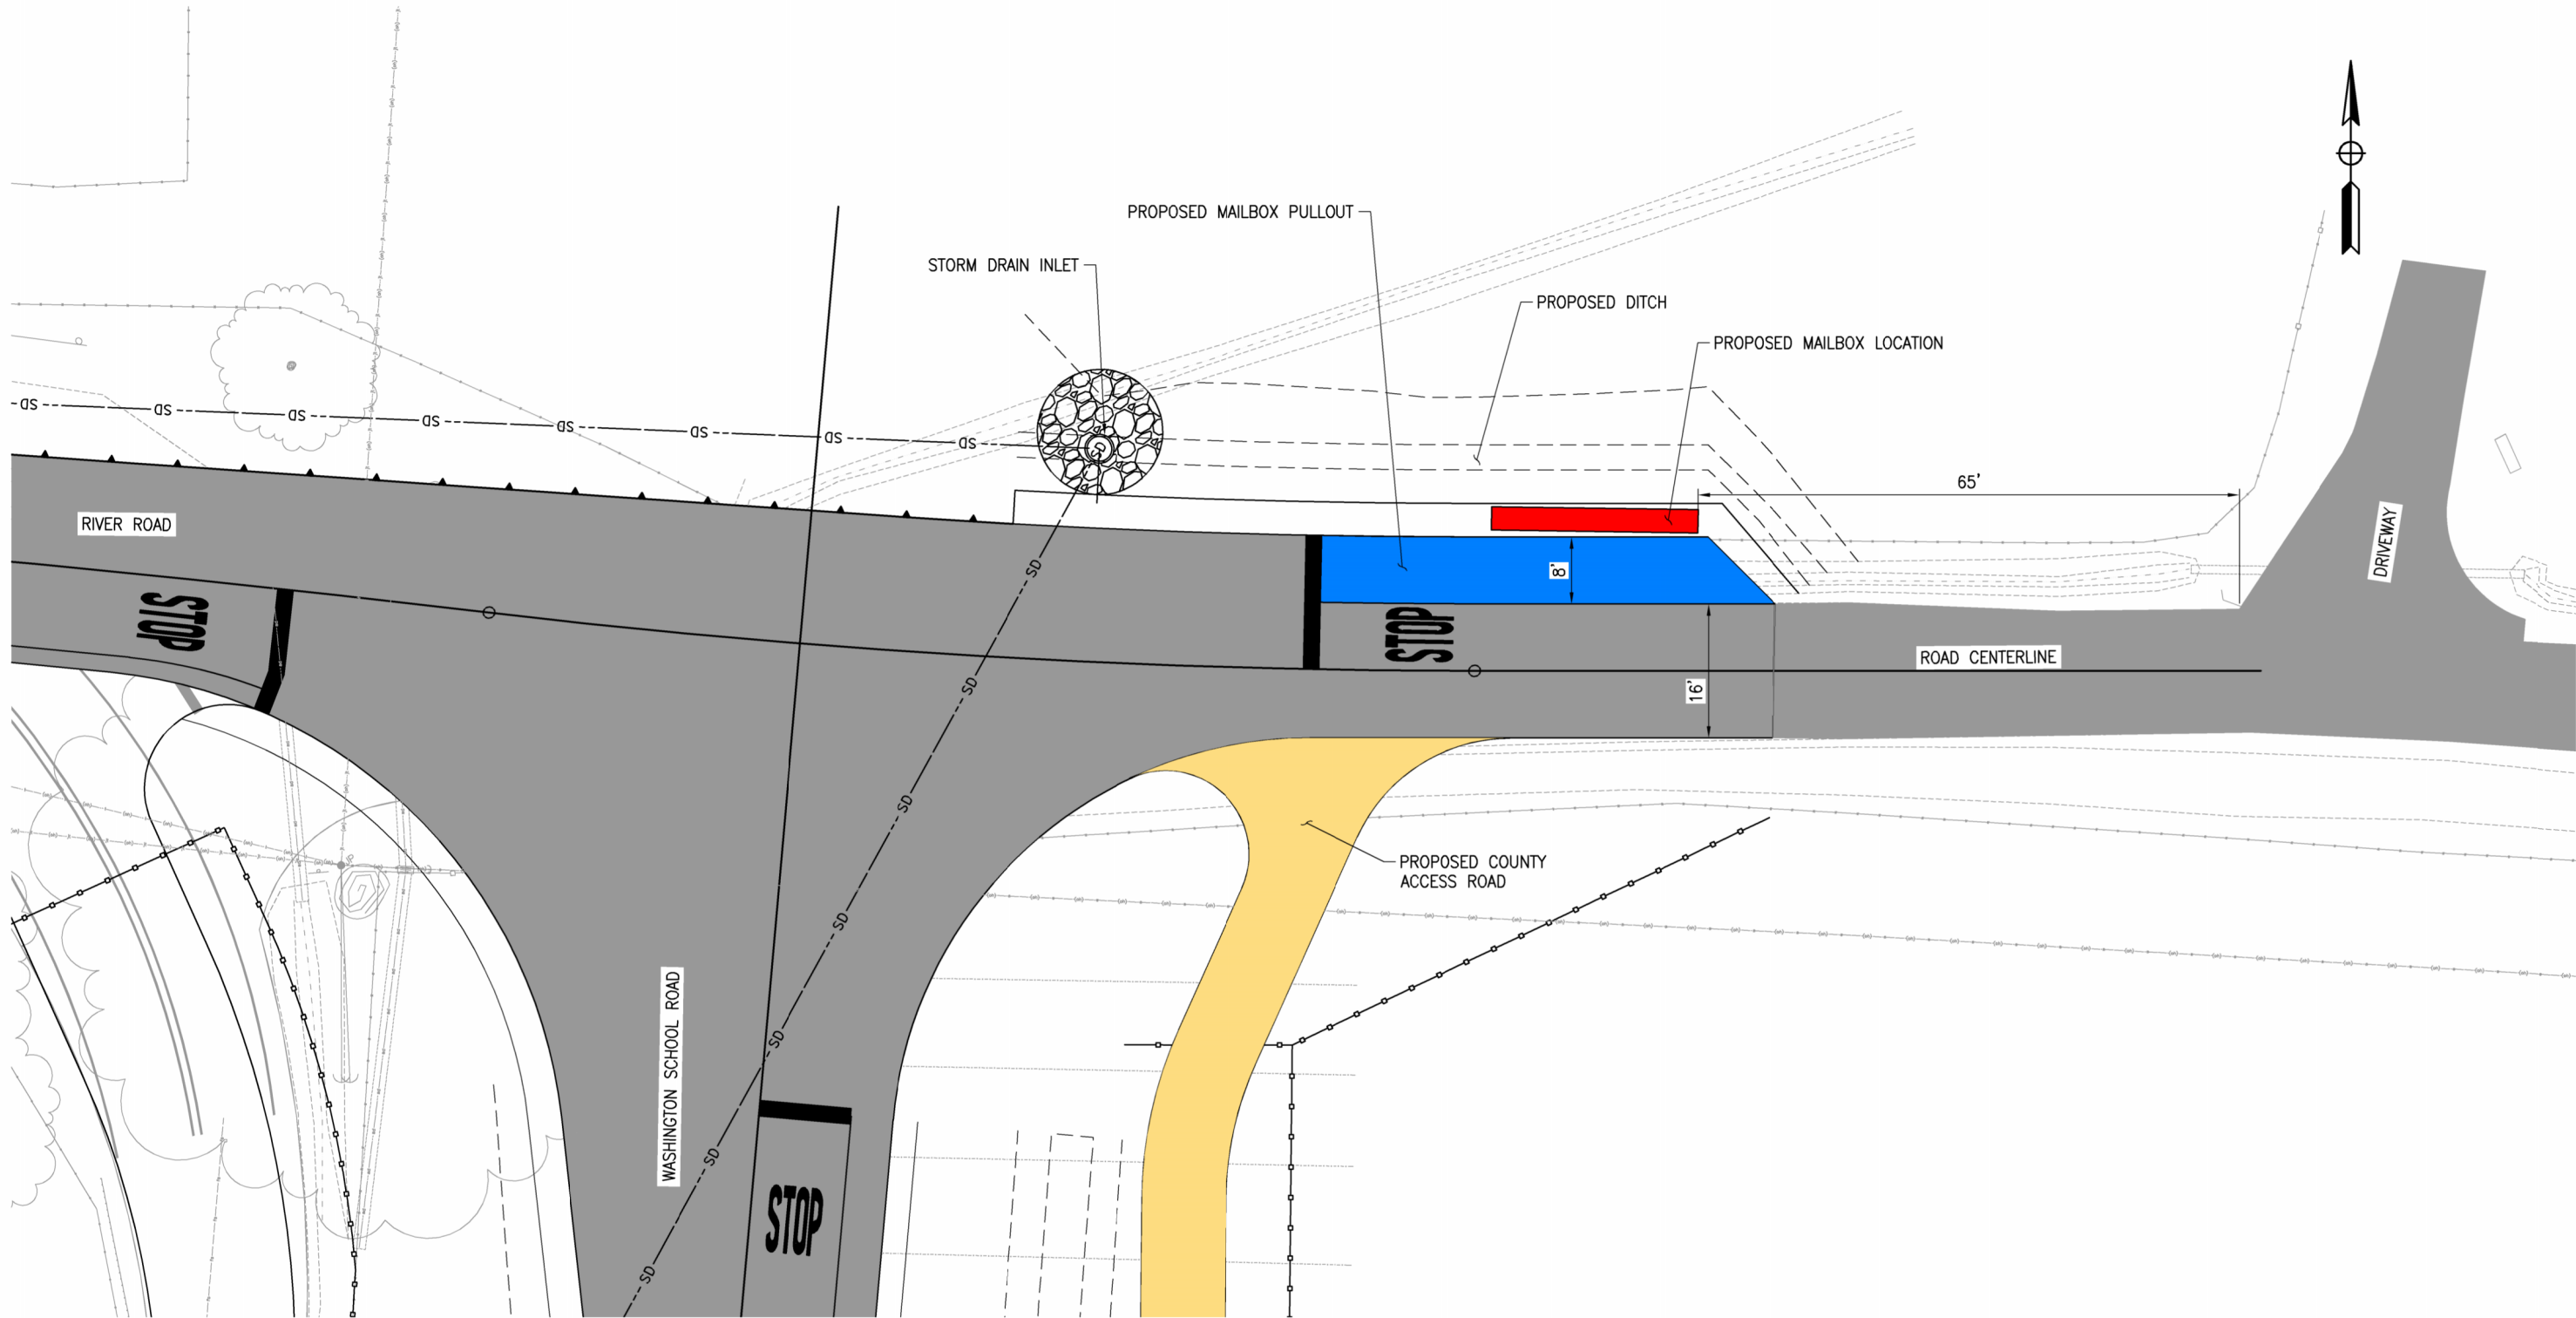

MAILBOX LOCATION
1" = 10'

DESIGN BY	ASB
DRAWING BY	ASB
CHECKED BY	MJC

REGISTERED CIVIL ENGINEER
PLANS APPROVAL DATE



"RECORD DRAWING" INFORMATION TO BE COMPLETED AFTER CONSTRUCTION				CONSTRUCTION COMPLETED:	
DATE		REVISION		BY	APPROVED



10680 White Rock Rd.,
Suite 100
Rancho Cordova, California 95670



SONOMA COUNTY
PUBLIC INFRASTRUCTURE
JOHANNES J. HCEVERTSZ, P.E., DIRECTOR

ASTI PERMANENT BRIDGE CONSTRUCTION	ROAD NUMBER	1001
	BUDGET NUMBER	C21901
MAILBOX LOCATION EXHIBIT	FISCAL YEAR	20XX-XX
	SHEET NUMBER	1
	TOTAL SHEETS	1

EXHIBIT