


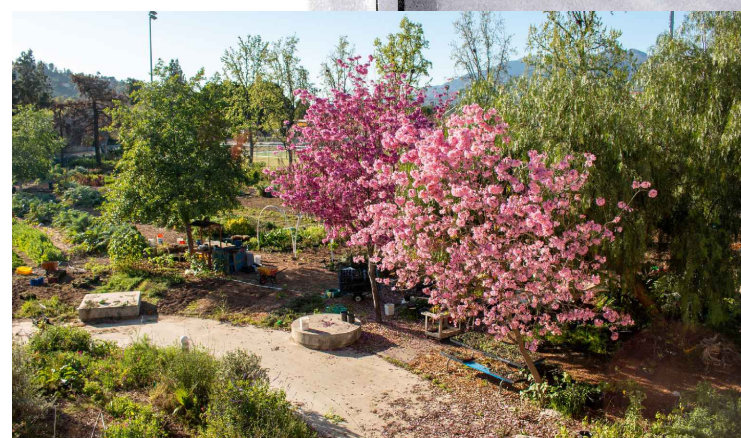

HEALDSBURG AVENUE
(E) SIDEWALK

(N) LIVE PERGOLA

(N) BIRD FEEDER

(N) PLAY STRUCTURE

(N) SCREENING SHRUBS

(E) FENCE, TYP.

(E) TREE TO REMAIN, TYP.

(N) WOOD CHIPS

(N) PANEL MAZE

(N) STORAGE SHELVES, TYP.

(E) PRESCHOOL BUILDING

(N) SHADE STRUCTURE

(E) PLAY AREA

(N) PICNIC TABLE, TYP.

(N) SHADE STRUCTURE

(N) ARTIFICIAL TURF MOUNDS

(E) SHED

(E) RESTROOM BUILDING

(E) STORAGE

(N) TRICYCLE PARKING / SHELTER

(N) WATER PLAY

(E) AC

(N) CONCRETE

(N) CLUBHOUSE

(N) DEROMPOSED GRANITE

(N) TOWN CLOCK

(N) FIRE FRONT

(N) TREE STUMP HOPPERS

(N) LOG

(N) WOOD CHIPS

(N) HALF WINE BARRELS

(N) VEGETABLE BOXES

(N) CONCRETE

(N) BLACKTOP STENCILS

(E) AC

(N) SHADE TREE, TYP.

(N) TRICYCLE TRAIL

(N) NET PLAY STRUCTURE





FIRE ROAD

(N) BENCH, TYP.

(E) GATE, TYP.

(N) FRUIT TREE, TYP.

(N) POLLINATOR GARDEN

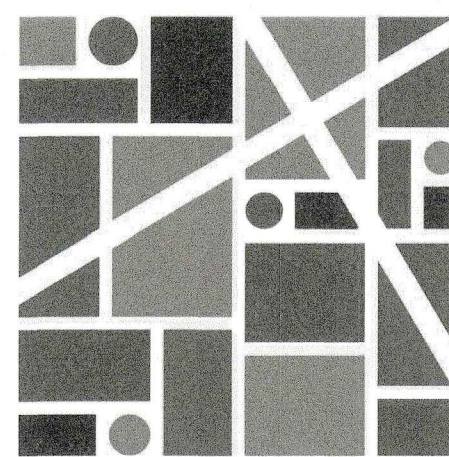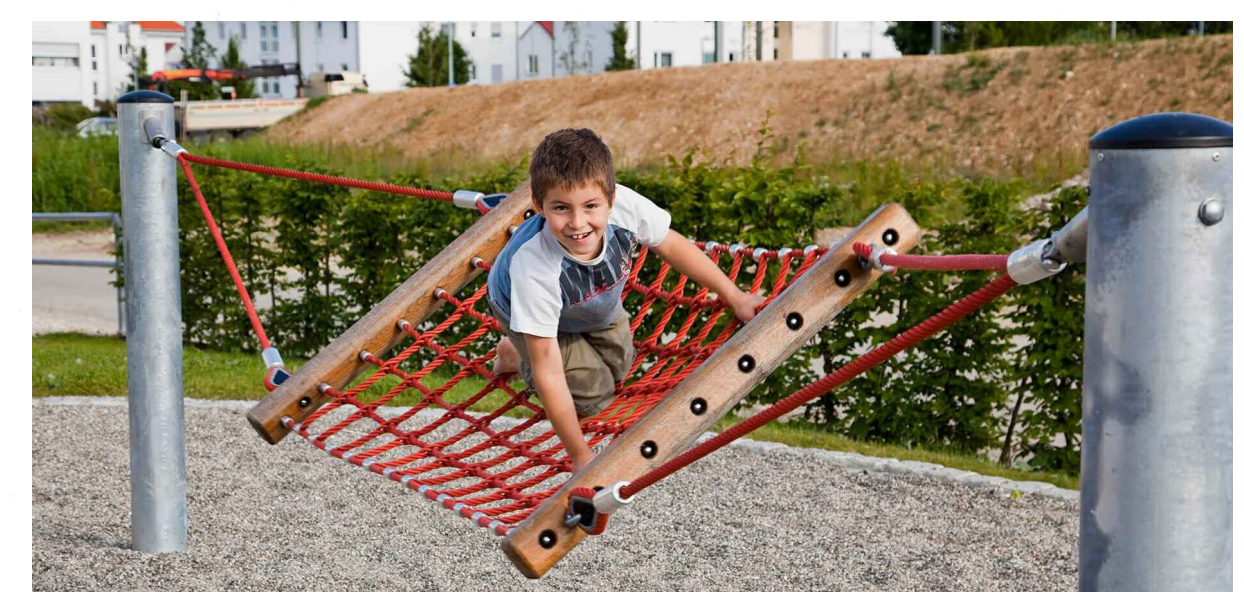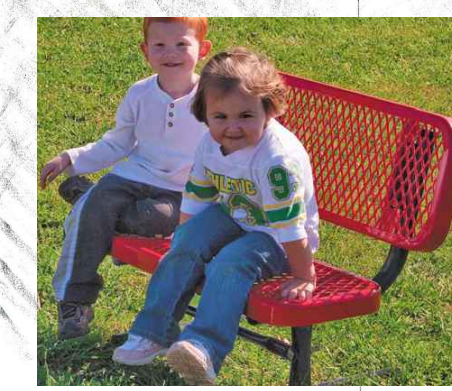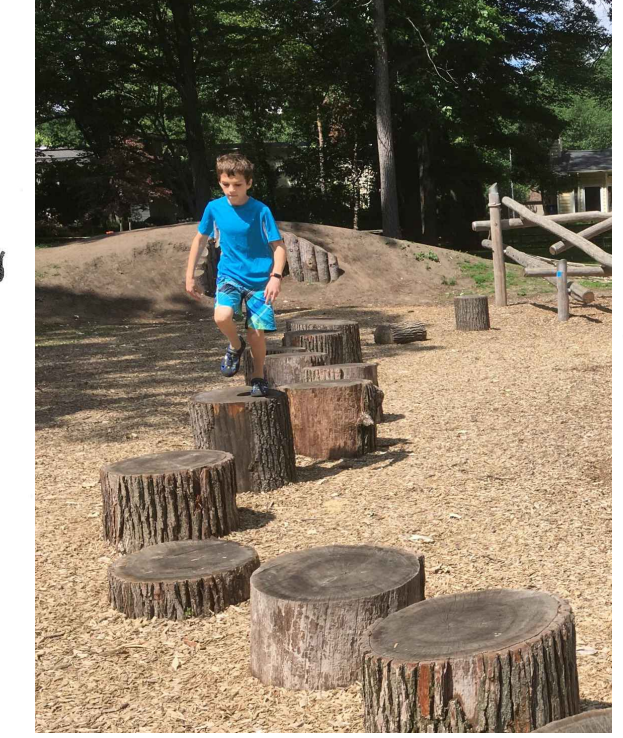


INTEGRA
PLANNING +
LANDSCAPE
ARCHITECTURE

PRELIMINARY LANDSCAPE PLAN

ABEL DE LUNA COMMUNITY CENTER PRESCHOOL

1557 HEALDSBURG AVE, HEALDSBURG, CALIFORNIA 95448

YWCA SONOMA COUNTY

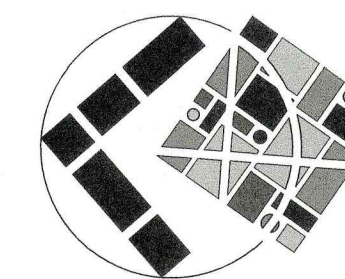

GRAPHIC SCALE
0' 4' 8' 16'
(IN FEET)
1/8" = 1'-0"

DATE: 04/25/2025
SHEET NUMBER: L-1 OF 1
PROJECT NUMBER: 25-018.01