

SITE PLAN


THIS SITE PLAN IS FOR GRAPHIC PURPOSES ONLY
ANY ERRORS OR OMISSIONS ON THIS SITE PLAN SHALL NOT AFFECT THE
LAND CONSERVATION CONTRACT

KEYNOTES

- (A) EXISTING AGRICULTURAL PONDS
- (B) EXISTING WELL.
- (C) EXISTING SEPTIC AREA. APPROVED PERCOLATION TESTS
AND PRELIMINARY DESIGN 6 BEDROOMS.
- (D) PROPOSED RESIDENCE LOCATION TO BE DETERMINED
- (E) GRAZING AREA
- (F) NO EXISTING RESIDENCE ON SITE.
- (G) WATER TANK.

SUMMARY OF USES

1. GRAZING AREA (BEEF CATTLE) 111 ACRES± PER LAND
CONSERVATION PLAN TABLE B.
2. AG RESERVOIR, ACCESS ROADS, SPRINGS, WELLS USED
FOR GRAZING 3 ACRES± PER LAND CONSERVATION
PLAN TABLE E.

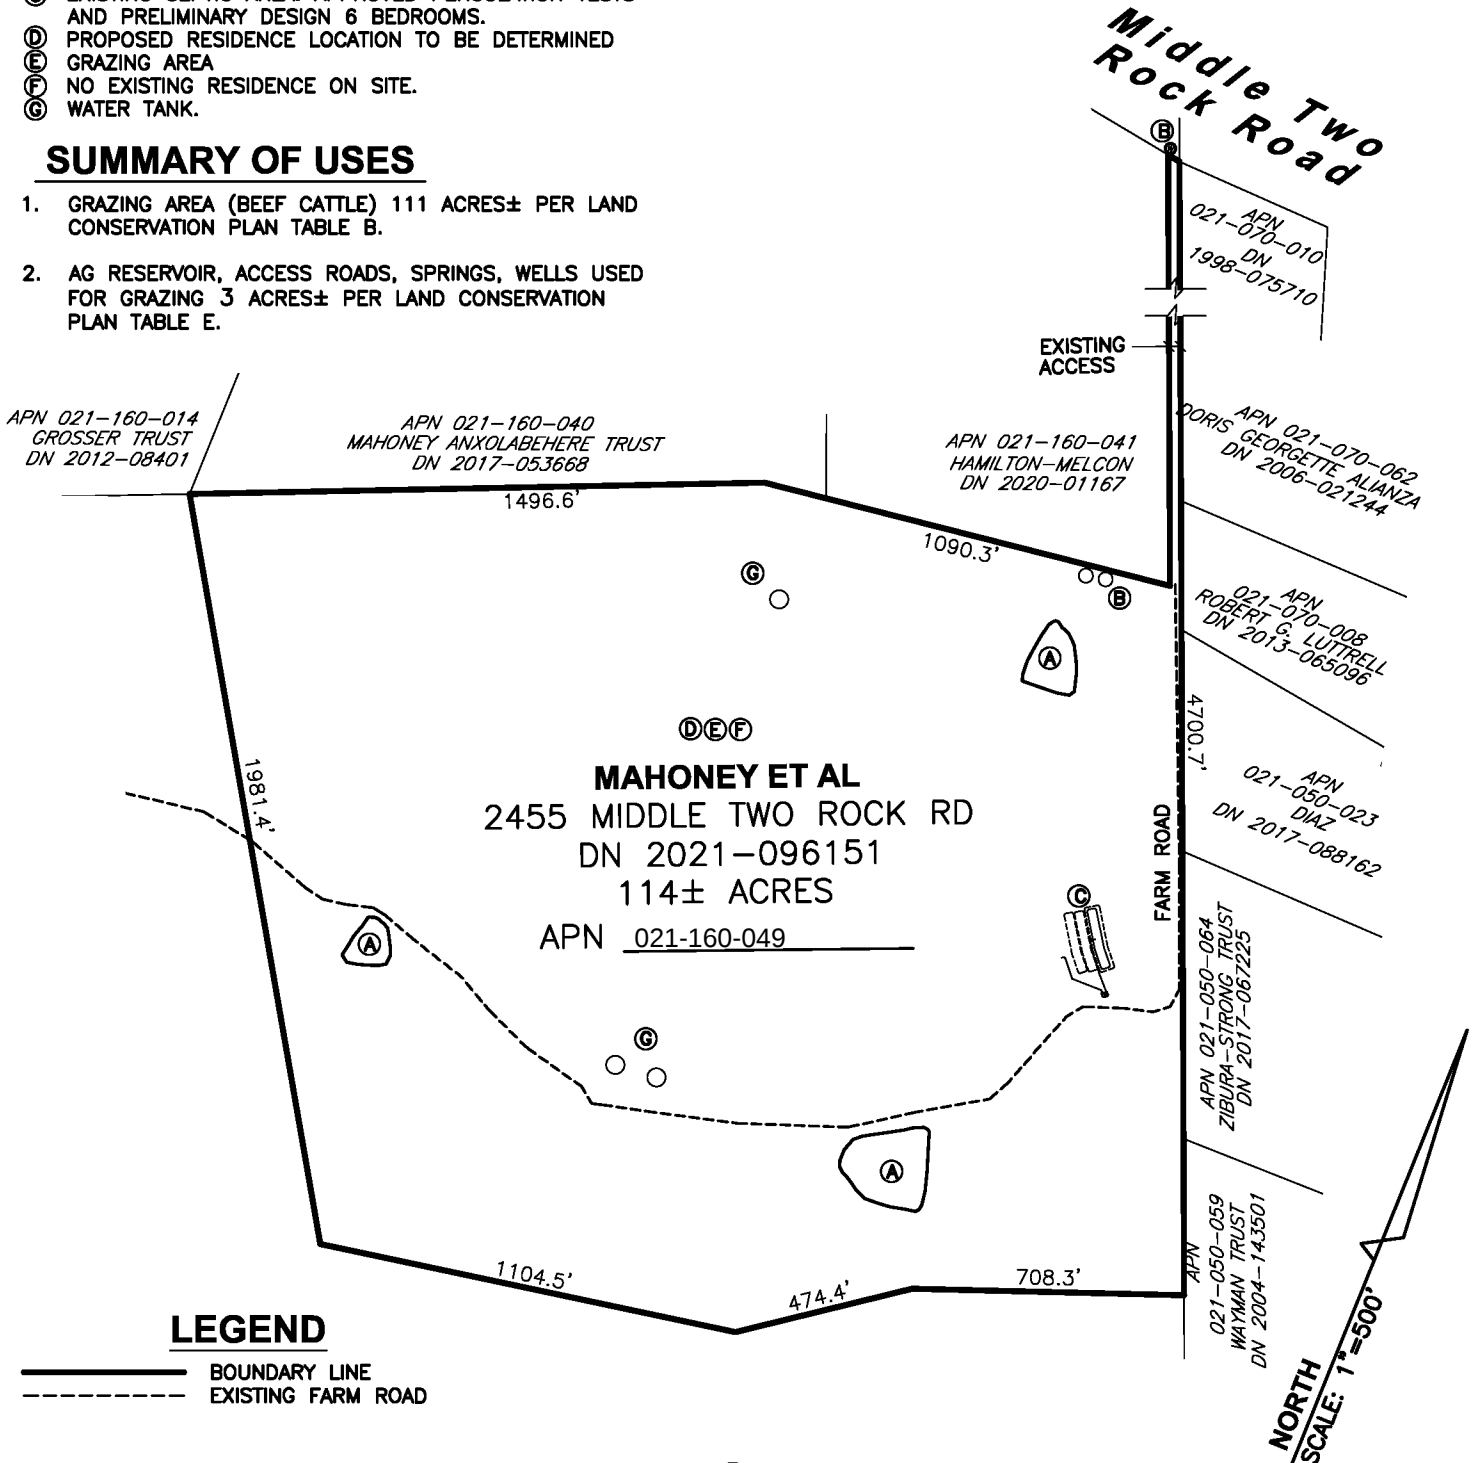

LEGEND

- BOUNDARY LINE
- EXISTING FARM ROAD

⊕

STEVEN J. LAFRANCHI & ASSOCIATES, INC.
CIVIL ENGINEERS ~ LAND SURVEYORS ~ LAND PLANNERS ~ LANDSCAPE ARCHITECTS
PETALUMA THEATRE SQUARE
140 SECOND STREET, SUITE 312
PETALUMA, CA 94952
707-762-3122 FAX 707-762-3239