

SITE PLAN

THIS SITE PLAN IS FOR GRAPHIC PURPOSES ONLY
ANY ERRORS OR OMISSIONS ON THIS SITE PLAN SHALL NOT AFFECT THE
LAND CONSERVATION CONTRACT

KEYNOTES


- (A) EXISTING AGRICULTURAL PONDS
- (B) EXISTING WELL.
- (C) EXISTING SEPTIC AREA. APPROVED PERCOLATION TESTS
4 BEDROOMS.
- (D) APPROXIMATE LOCATION OF SEPTIC AREA.
- (E) APPROXIMATE LOCATION OF EXISTING SPRING CISTERN WINDMILL.
- (F) EXISTING SPRING
- (G) GRAZING AREA
- (H) PROPOSED RESIDENCE LOCATION TO BE DETERMINED.
- (I) NO EXISTING RESIDENCE ON SITE.

LEGEND

- BOUNDARY LINE
- - - - - EXISTING FARM ROAD

SUMMARY OF USES

1. GRAZING AREA (BEEF CATTLE)
261 ACRES± PER LAND CONSERVATION
PLAN TABLE B.
2. AG RESERVOIR, ACCESS ROADS, SPRINGS,
WELLS USED FOR GRAZING 5 ACRES±
PER LAND CONSERVATION PLAN TABLE E.

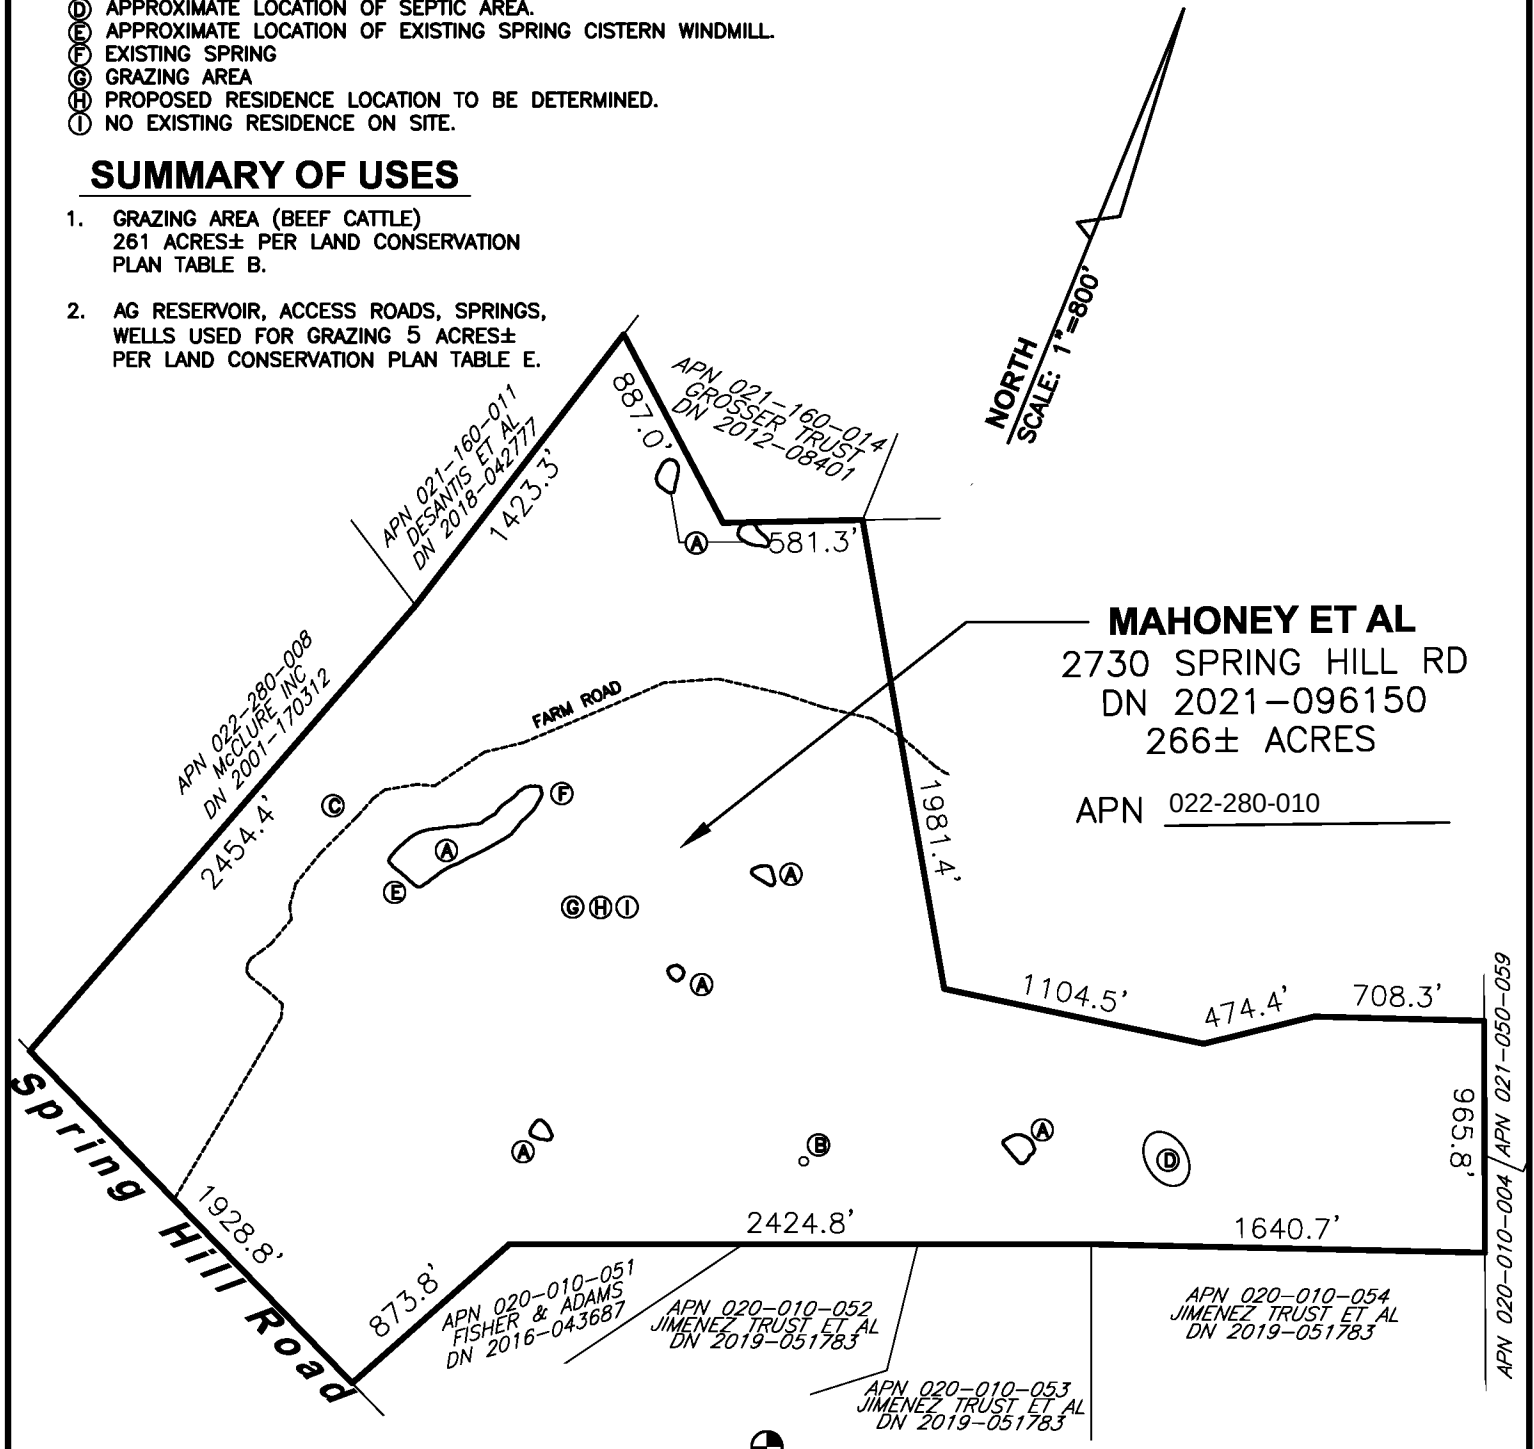

STEVEN J. LAFRANCHI & ASSOCIATES, INC.
CIVIL ENGINEERS ~ LAND SURVEYORS ~ LAND PLANNERS ~ LANDSCAPE ARCHITECTS
PETALUMA THEATRE SQUARE
140 SECOND STREET, SUITE 312
PETALUMA, CA 94952
707-762-3122 FAX 707-762-3239