


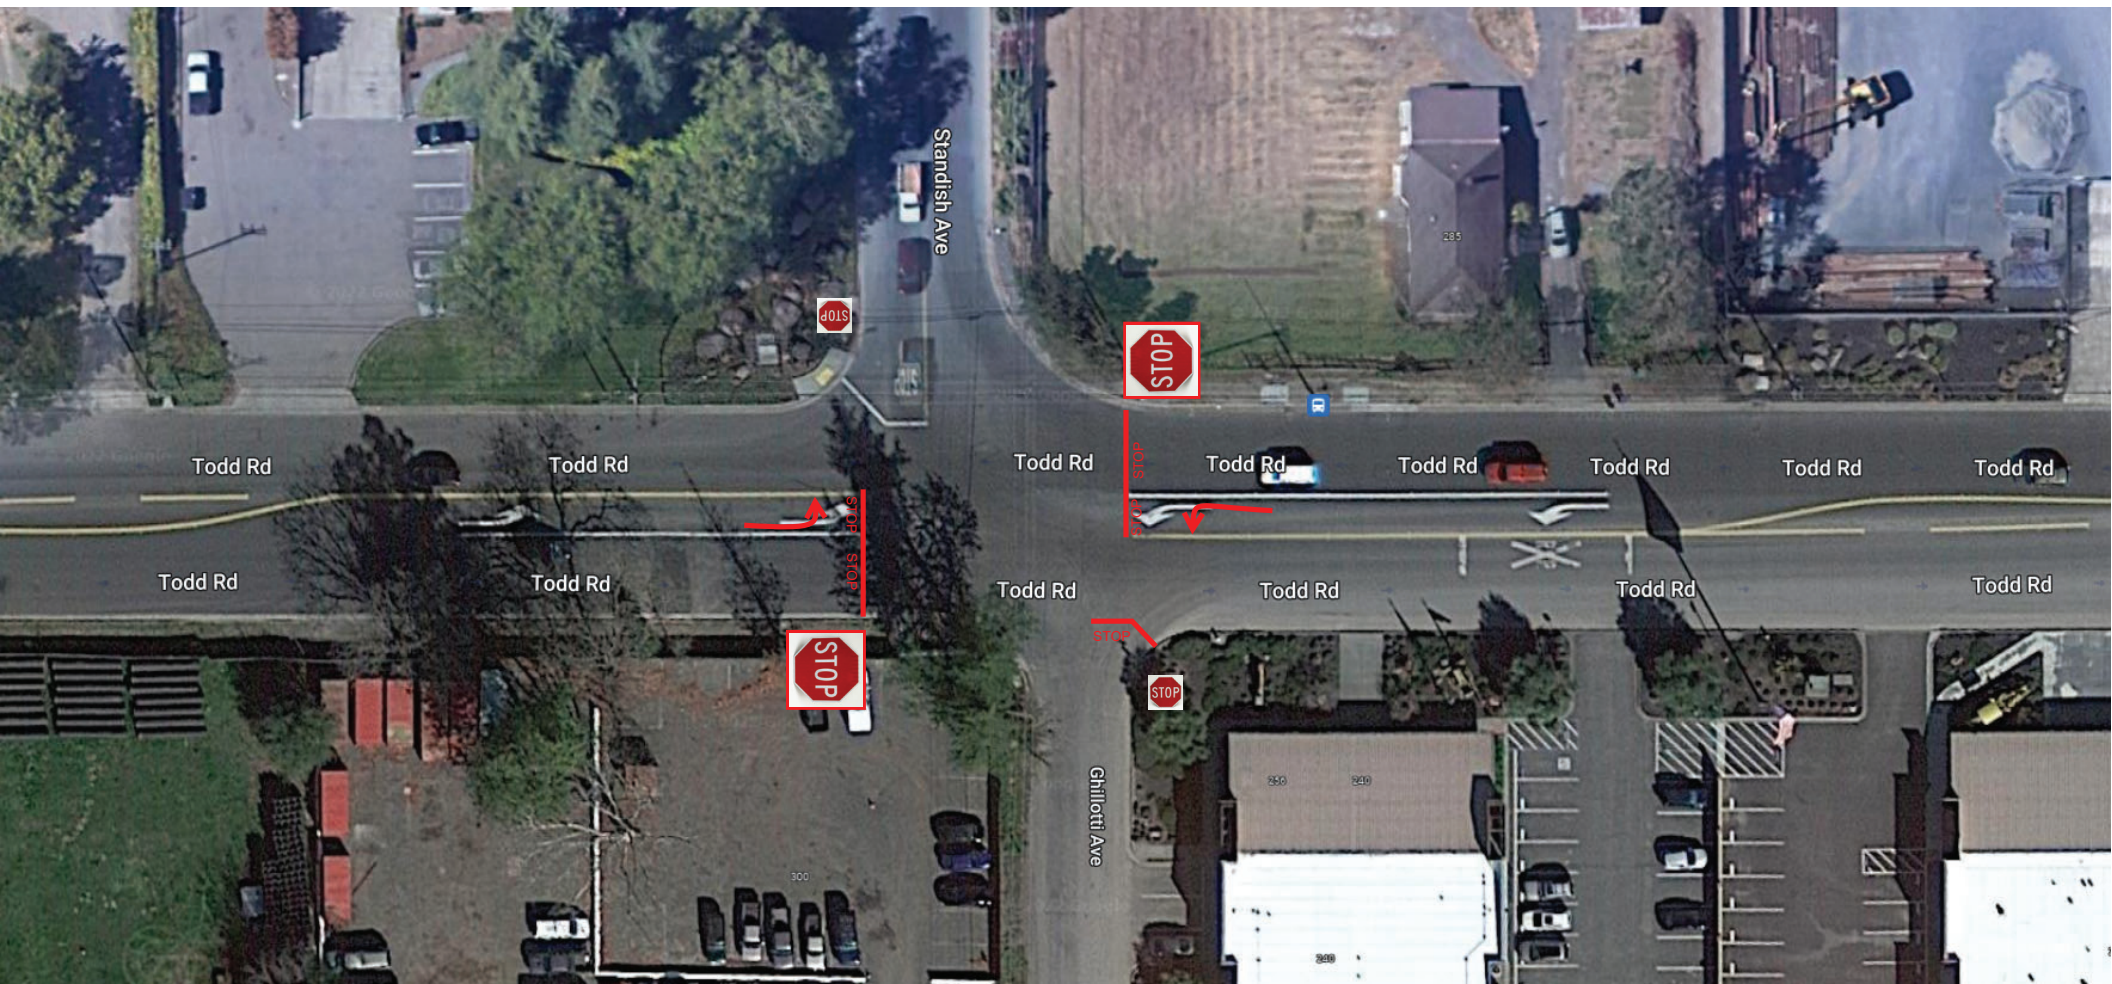

TODD ROAD STOP SIGN STRIPE & SIGN PLAN			LEGEND:	
TODD ROAD / GHILOTTI AVE / STANDISH AVE			 / 	New Striping
	BY: MOS	DATE 08/26/2022		Existing Stop Sign
	PROJECT TODD RD	FIGURE 1		New Stop Sign