
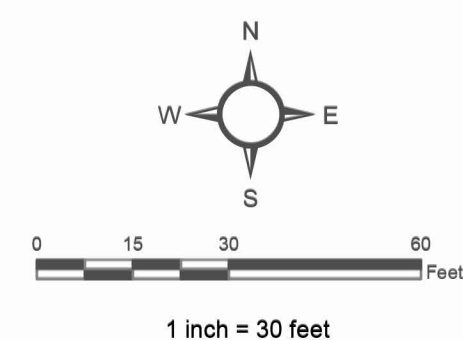


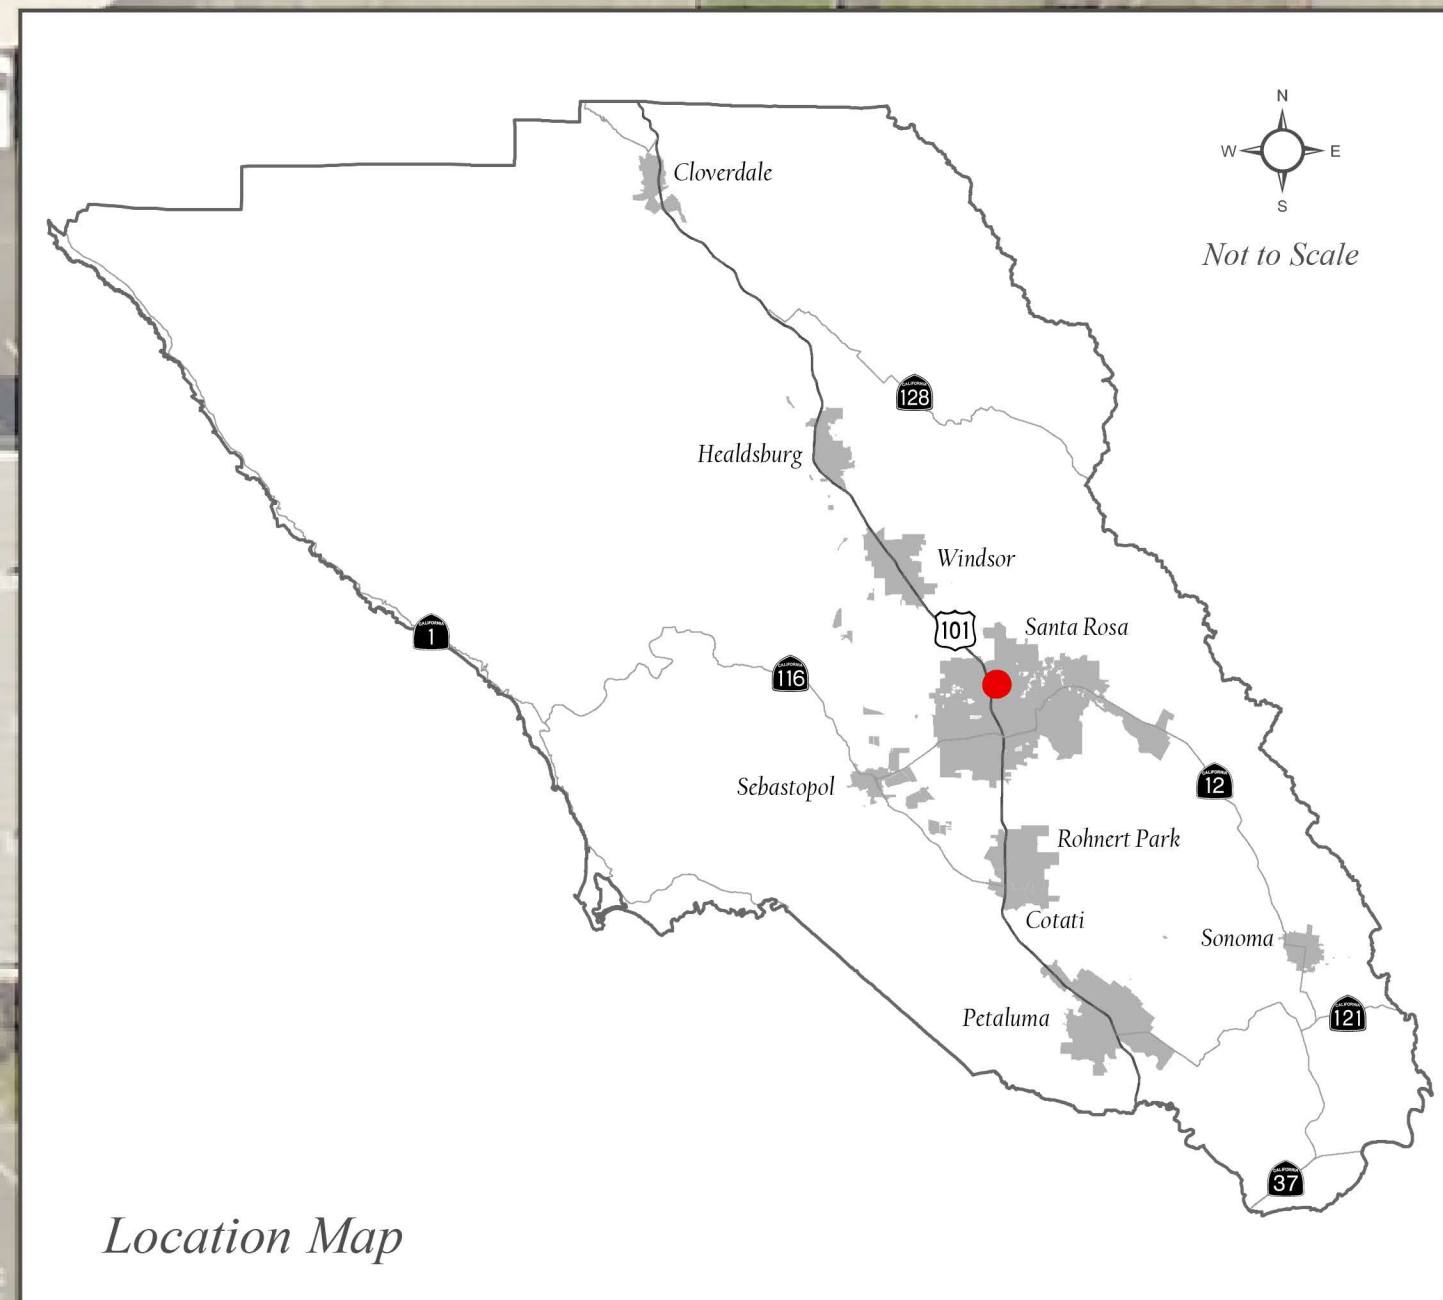

Paulin Drive

Paulin Dr

Existing  
Adjacent  
Daycare

Existing  
Gate

Storage

Storage  
Dog  
Kamel  
Containers

Har. Med.

Warming/  
Charging/  
Dining Station

Existing  
Trailers

Laundry

Services  
deck

(E) fence

Ride Pickup

Shed

(E) fence

Fiscal  
Drive

(E) Fire Hydrant

008.72 ft

15'x15' site  
for 64 S.F.  
Modular Shelter  
(typ.)

(E) fence

(E) Light  
Pole (typ.)

(E) fence

Rec.  
Area

Common Area

Toilets

Showers

Trash enclosure

exist. gate

(E) Fire  
Hydrant

Mendocino Ave

Mendocino  
Avenue

(60) units

Concept Plan

01/09/2020

2020 Trail Restoration & Emergency Shelter  
County Campus | APN 059-260-010

County of Sonoma | Joint Operation Center

