
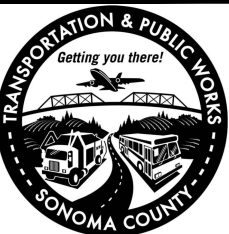


Xrefs: X-Ref - Proposed Bridge.dwg
Path: S:\ENGINEERING\Design\Bridges\Active Bridges\Big Wohler\CAD\State Lands Commission Exhibits - (Rev).dwg Plot Date: Apr 26, 2019 at 09:30

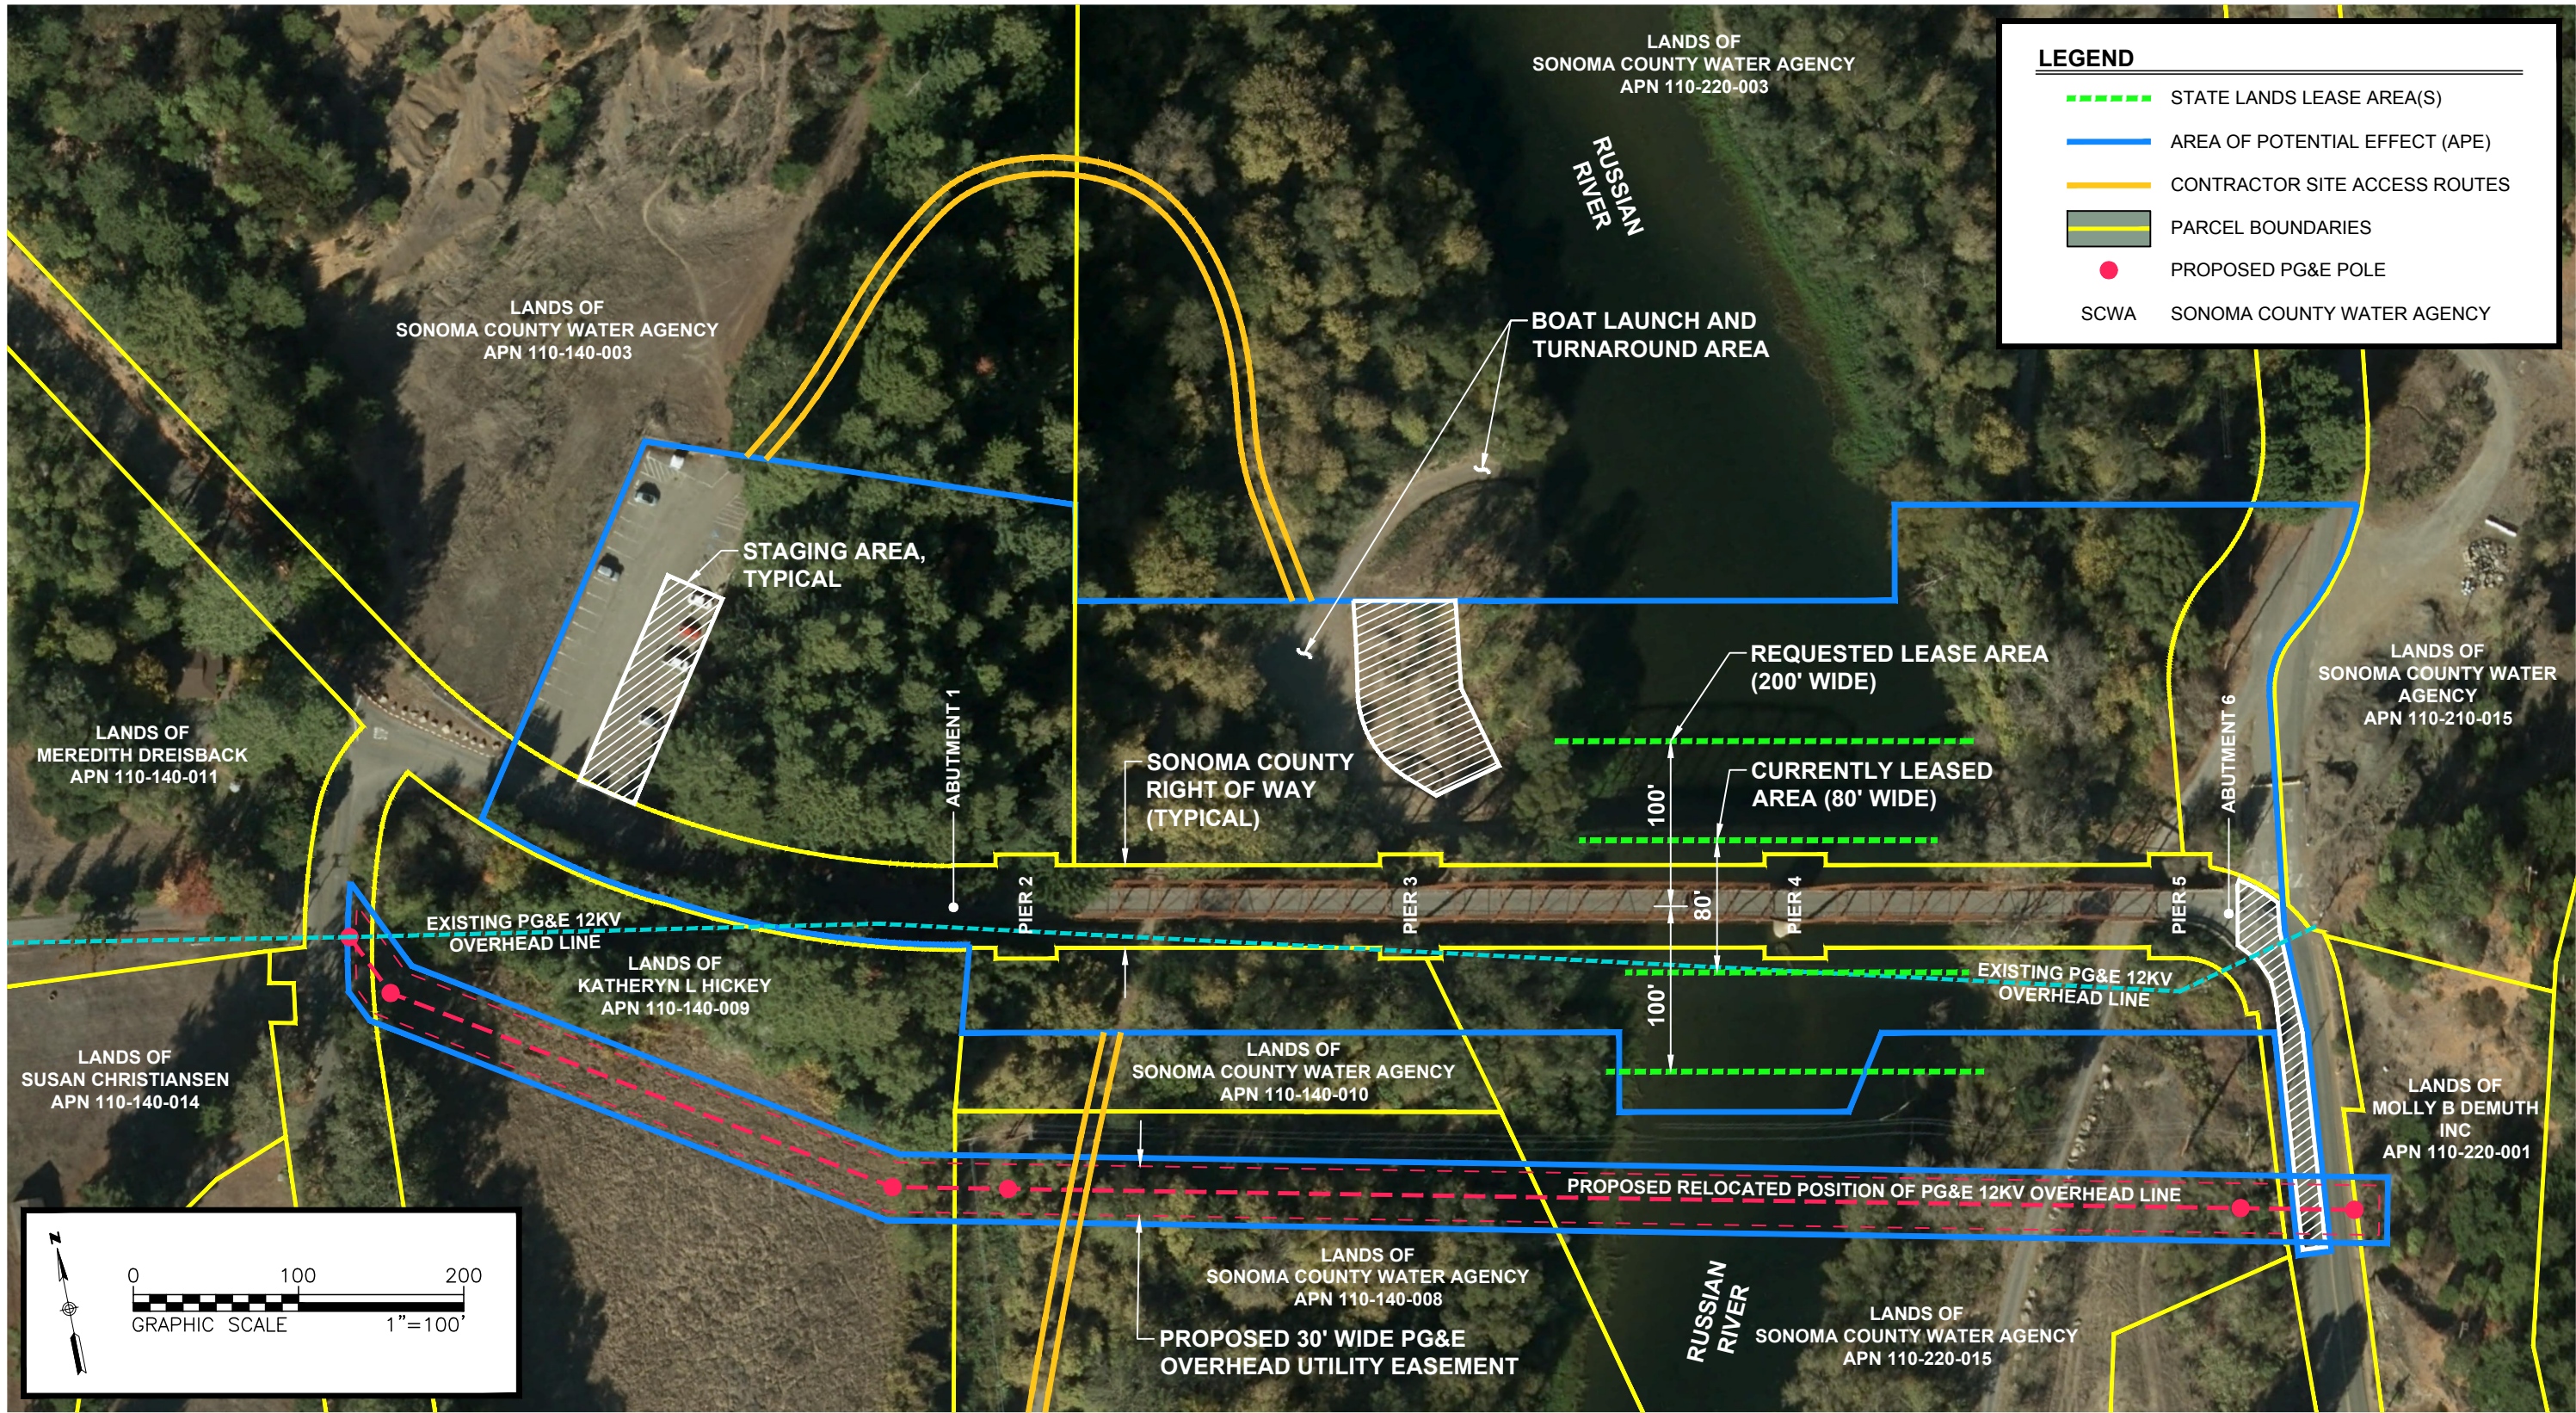

COUNTY OF SONOMA
DEPARTMENT OF TRANSPORTATION & PUBLIC WORKS
JOHANNES J. HOEVERTSZ, P.E., DIRECTOR

COUNTY NUMBER	20C0155
FEDERAL NUMBER	5920(137)
FISCAL YEAR	2018-19
DRAWN BY	SGH
CHECKED BY	SGH

CALIFORNIA STATE LANDS COMMISSION - LEASE AREA AMENDMENT

WOHLER ROAD BRIDGE AT THE RUSSIAN RIVER
BRIDGE NO. 20C0155 FED NO. STPLZ-5920(137)

EXHIBIT

A

APRIL 23, 2019