

FOR REDUCED PLANS, THE 0 1 2 3
ORIGINAL SCALE IS IN INCHES




Path: V:\Proj11\11-053\DWG\LLA\11-053-LLA.dwg Layout Name: LAND CONSERVATION PLAN Plot Date: April 15, 2021 at 10:59:05 AM by RLS

LEGEND

- (E) CLAY SHOOTING TOWER
(E) UTILITY TOWER APPROXIMATE LOCATION
(P) BOUNDARY LINE
(E) EXTERIOR BOUNDARY LINE
(E) INTERIOR BOUNDARY LINE
(E) EASEMENT(S) LINE
(E) 38.7 ACRES, UNDESIGNATED
(E) 785.5 ACRES, NON-PRIME AGRICULTURAL
(E) 1.1 ACRES, COMPATIBLE USES
(E) EXISTING
(P) PROPOSED


LAND USE CALCULATIONS	
TYPE	PROPOSED LOT A
UNDESIGNATED	38.7
COMPATIBLE USES	1.1
NON-PRIME AGRICULTURAL	785.8
TOTAL =	825.6

NOTE:
CALCULATIONS ARE SHOWN IN ACRES

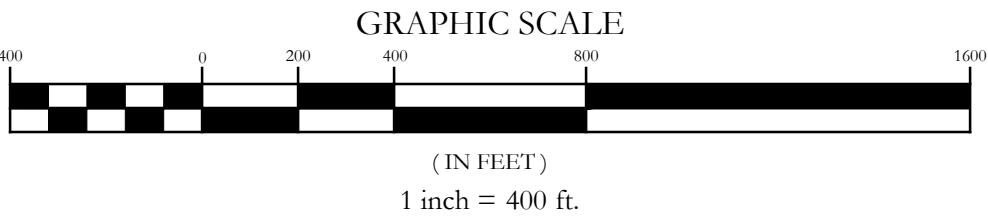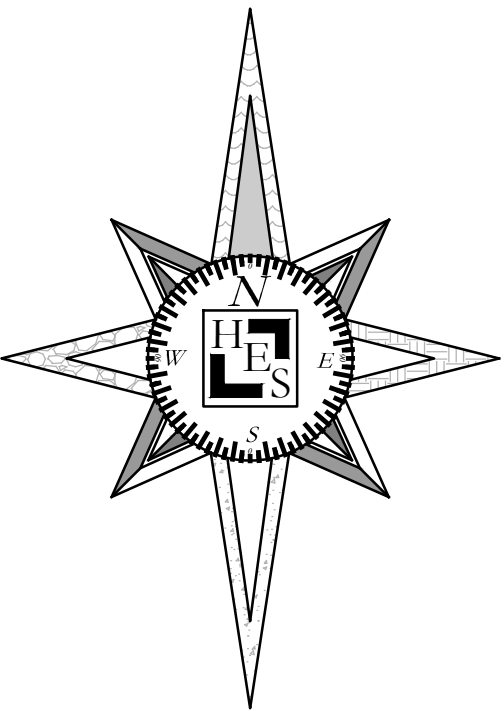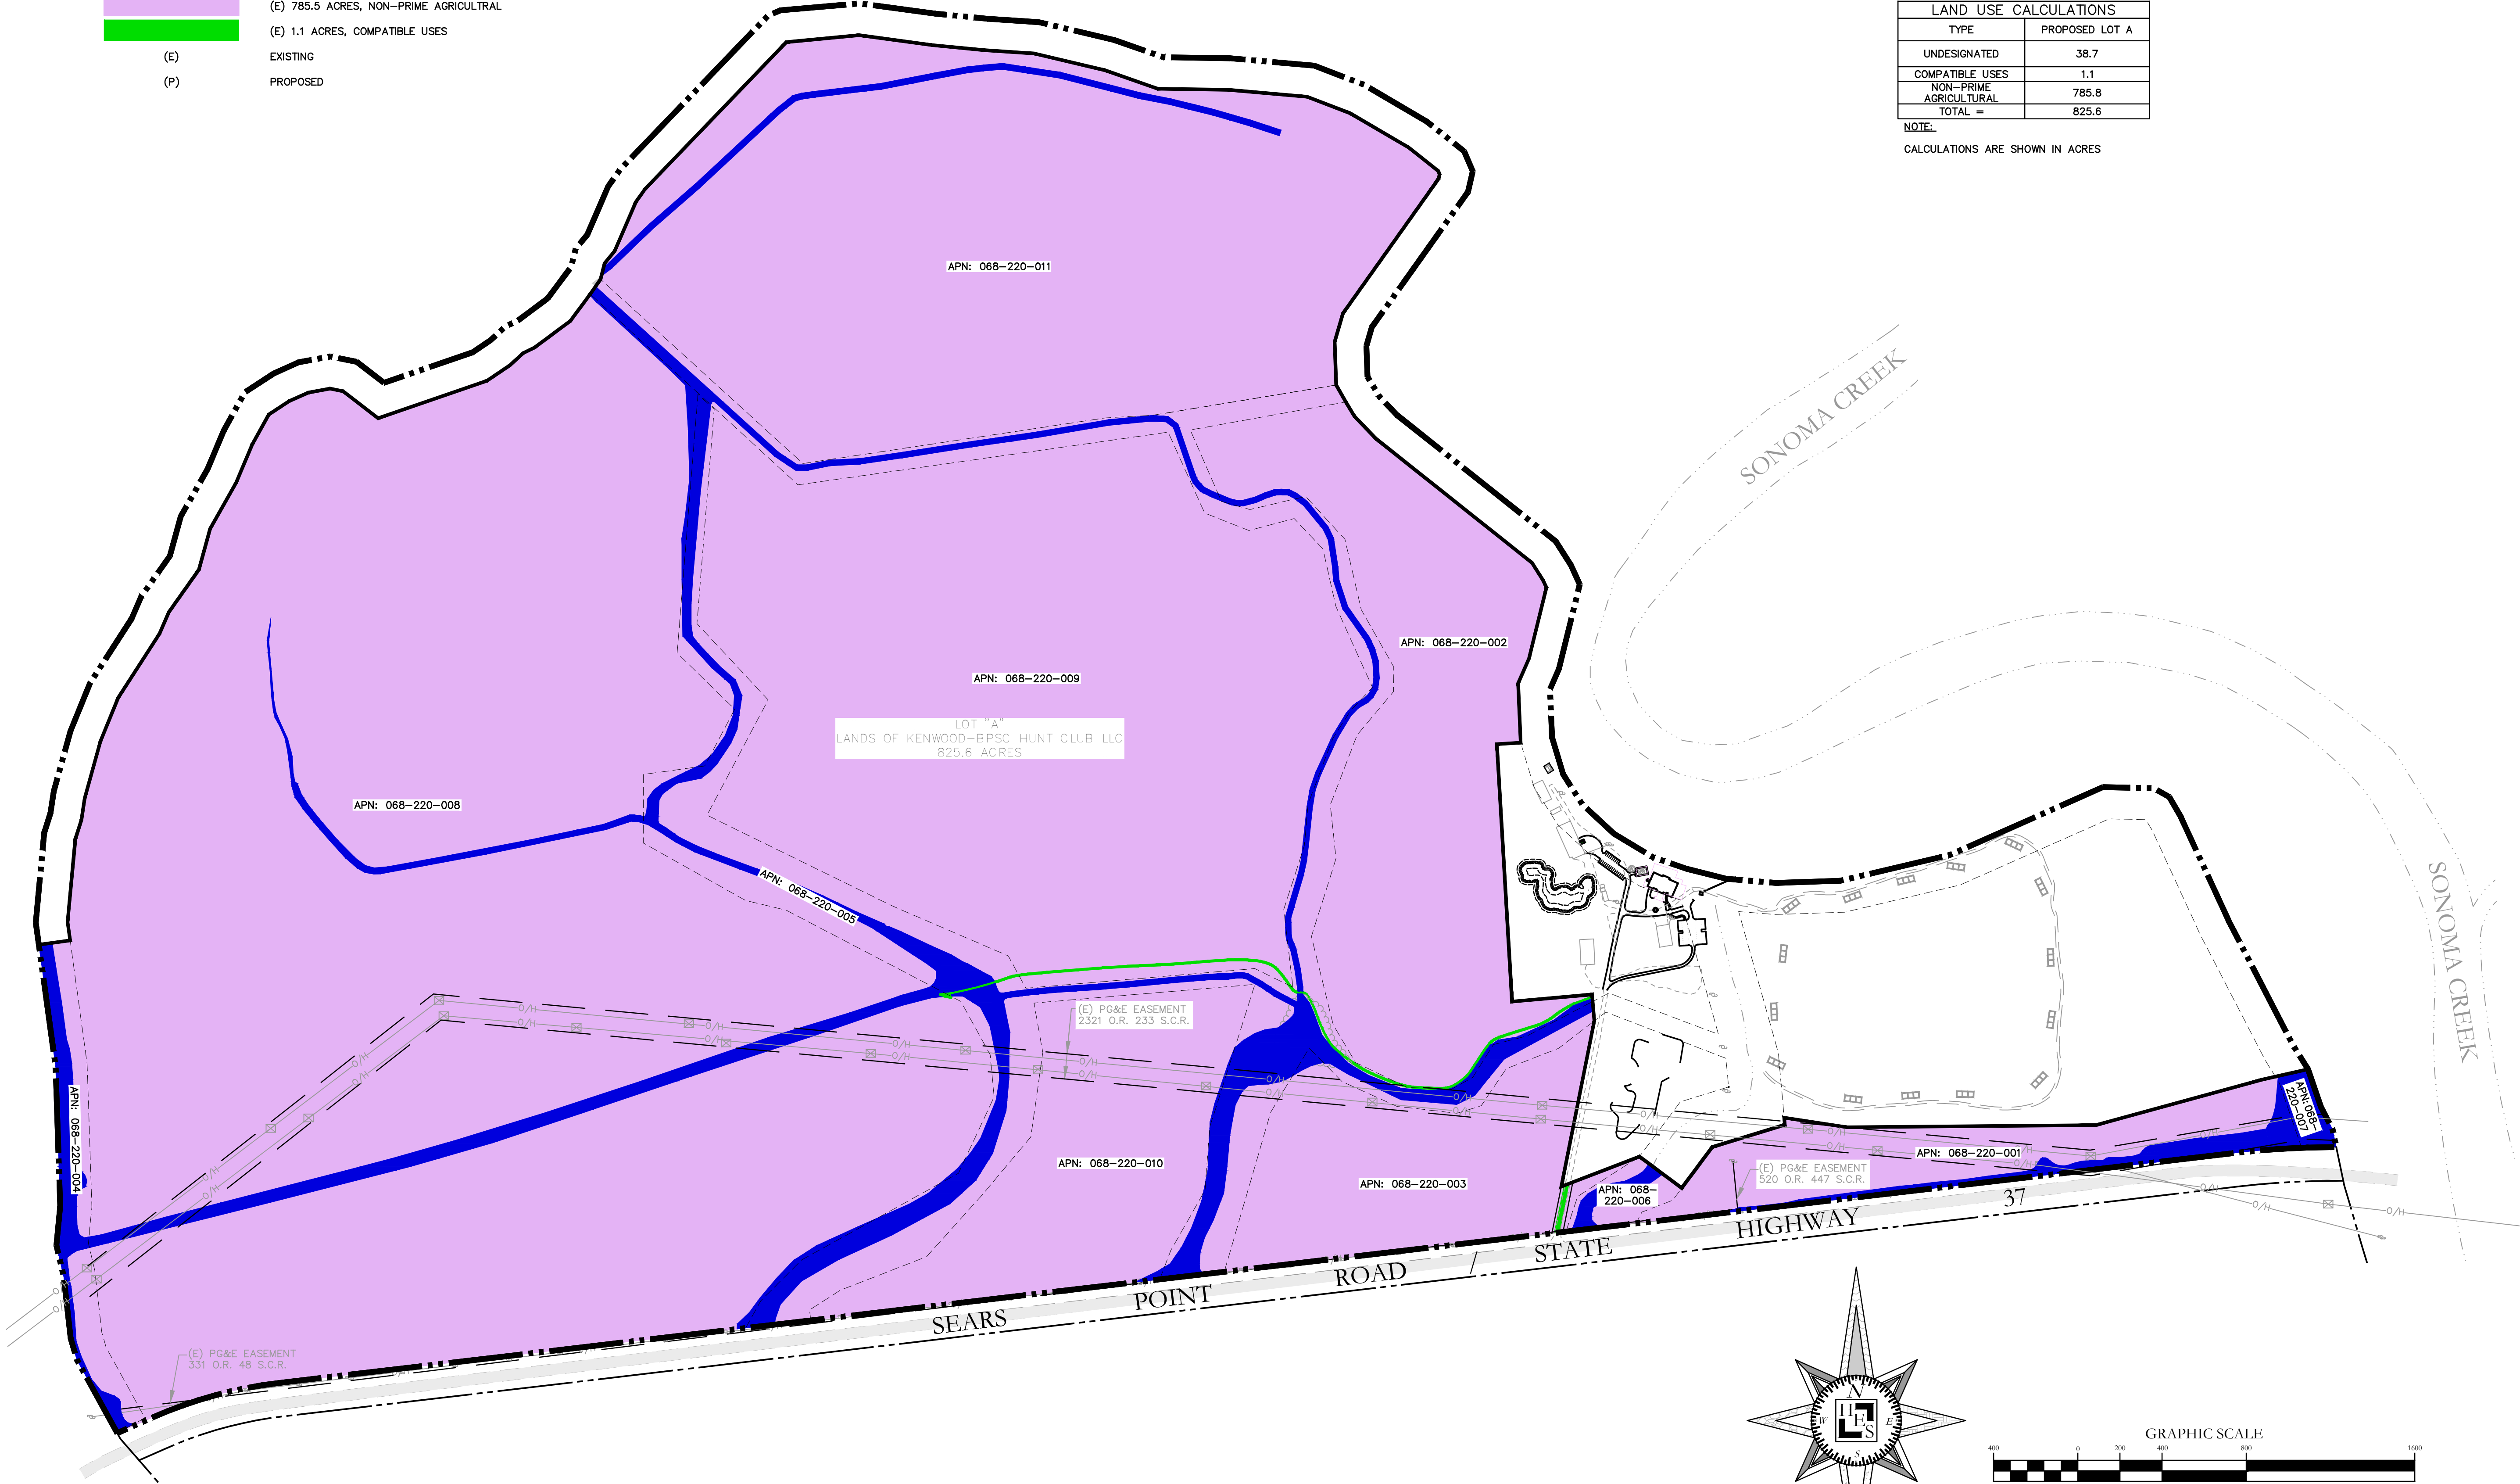

Huffman Engineering
& Surveying
537 College Avenue., Suite A
Santa Rosa, Ca. 95404
P:(707) 542-6559
www.huffmanengineering.net

REVISIONS	#	Description	Date			

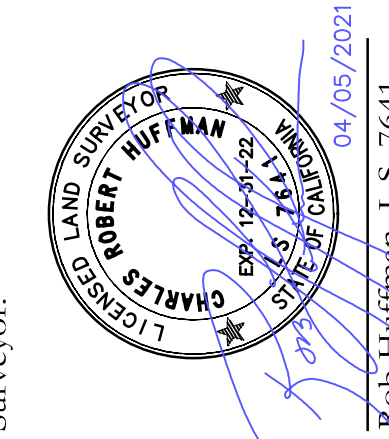

LANDS OF KENWOOD-BPSC HUNT CLUB, LLC
LAND CONSERVATION PLAN
600 NOBLE ROAD
SONOMA, CA
A.P.N.:068-22-001, 002, 003, 004, 005, 006, 007, 008, 009, 010 & 011

Date: 04/05/2021	Scale: 1=400'
File: 11-053-LLA	Sheet
Dwn: JMH	1
Job: 11-053	Of 1 Sheets