
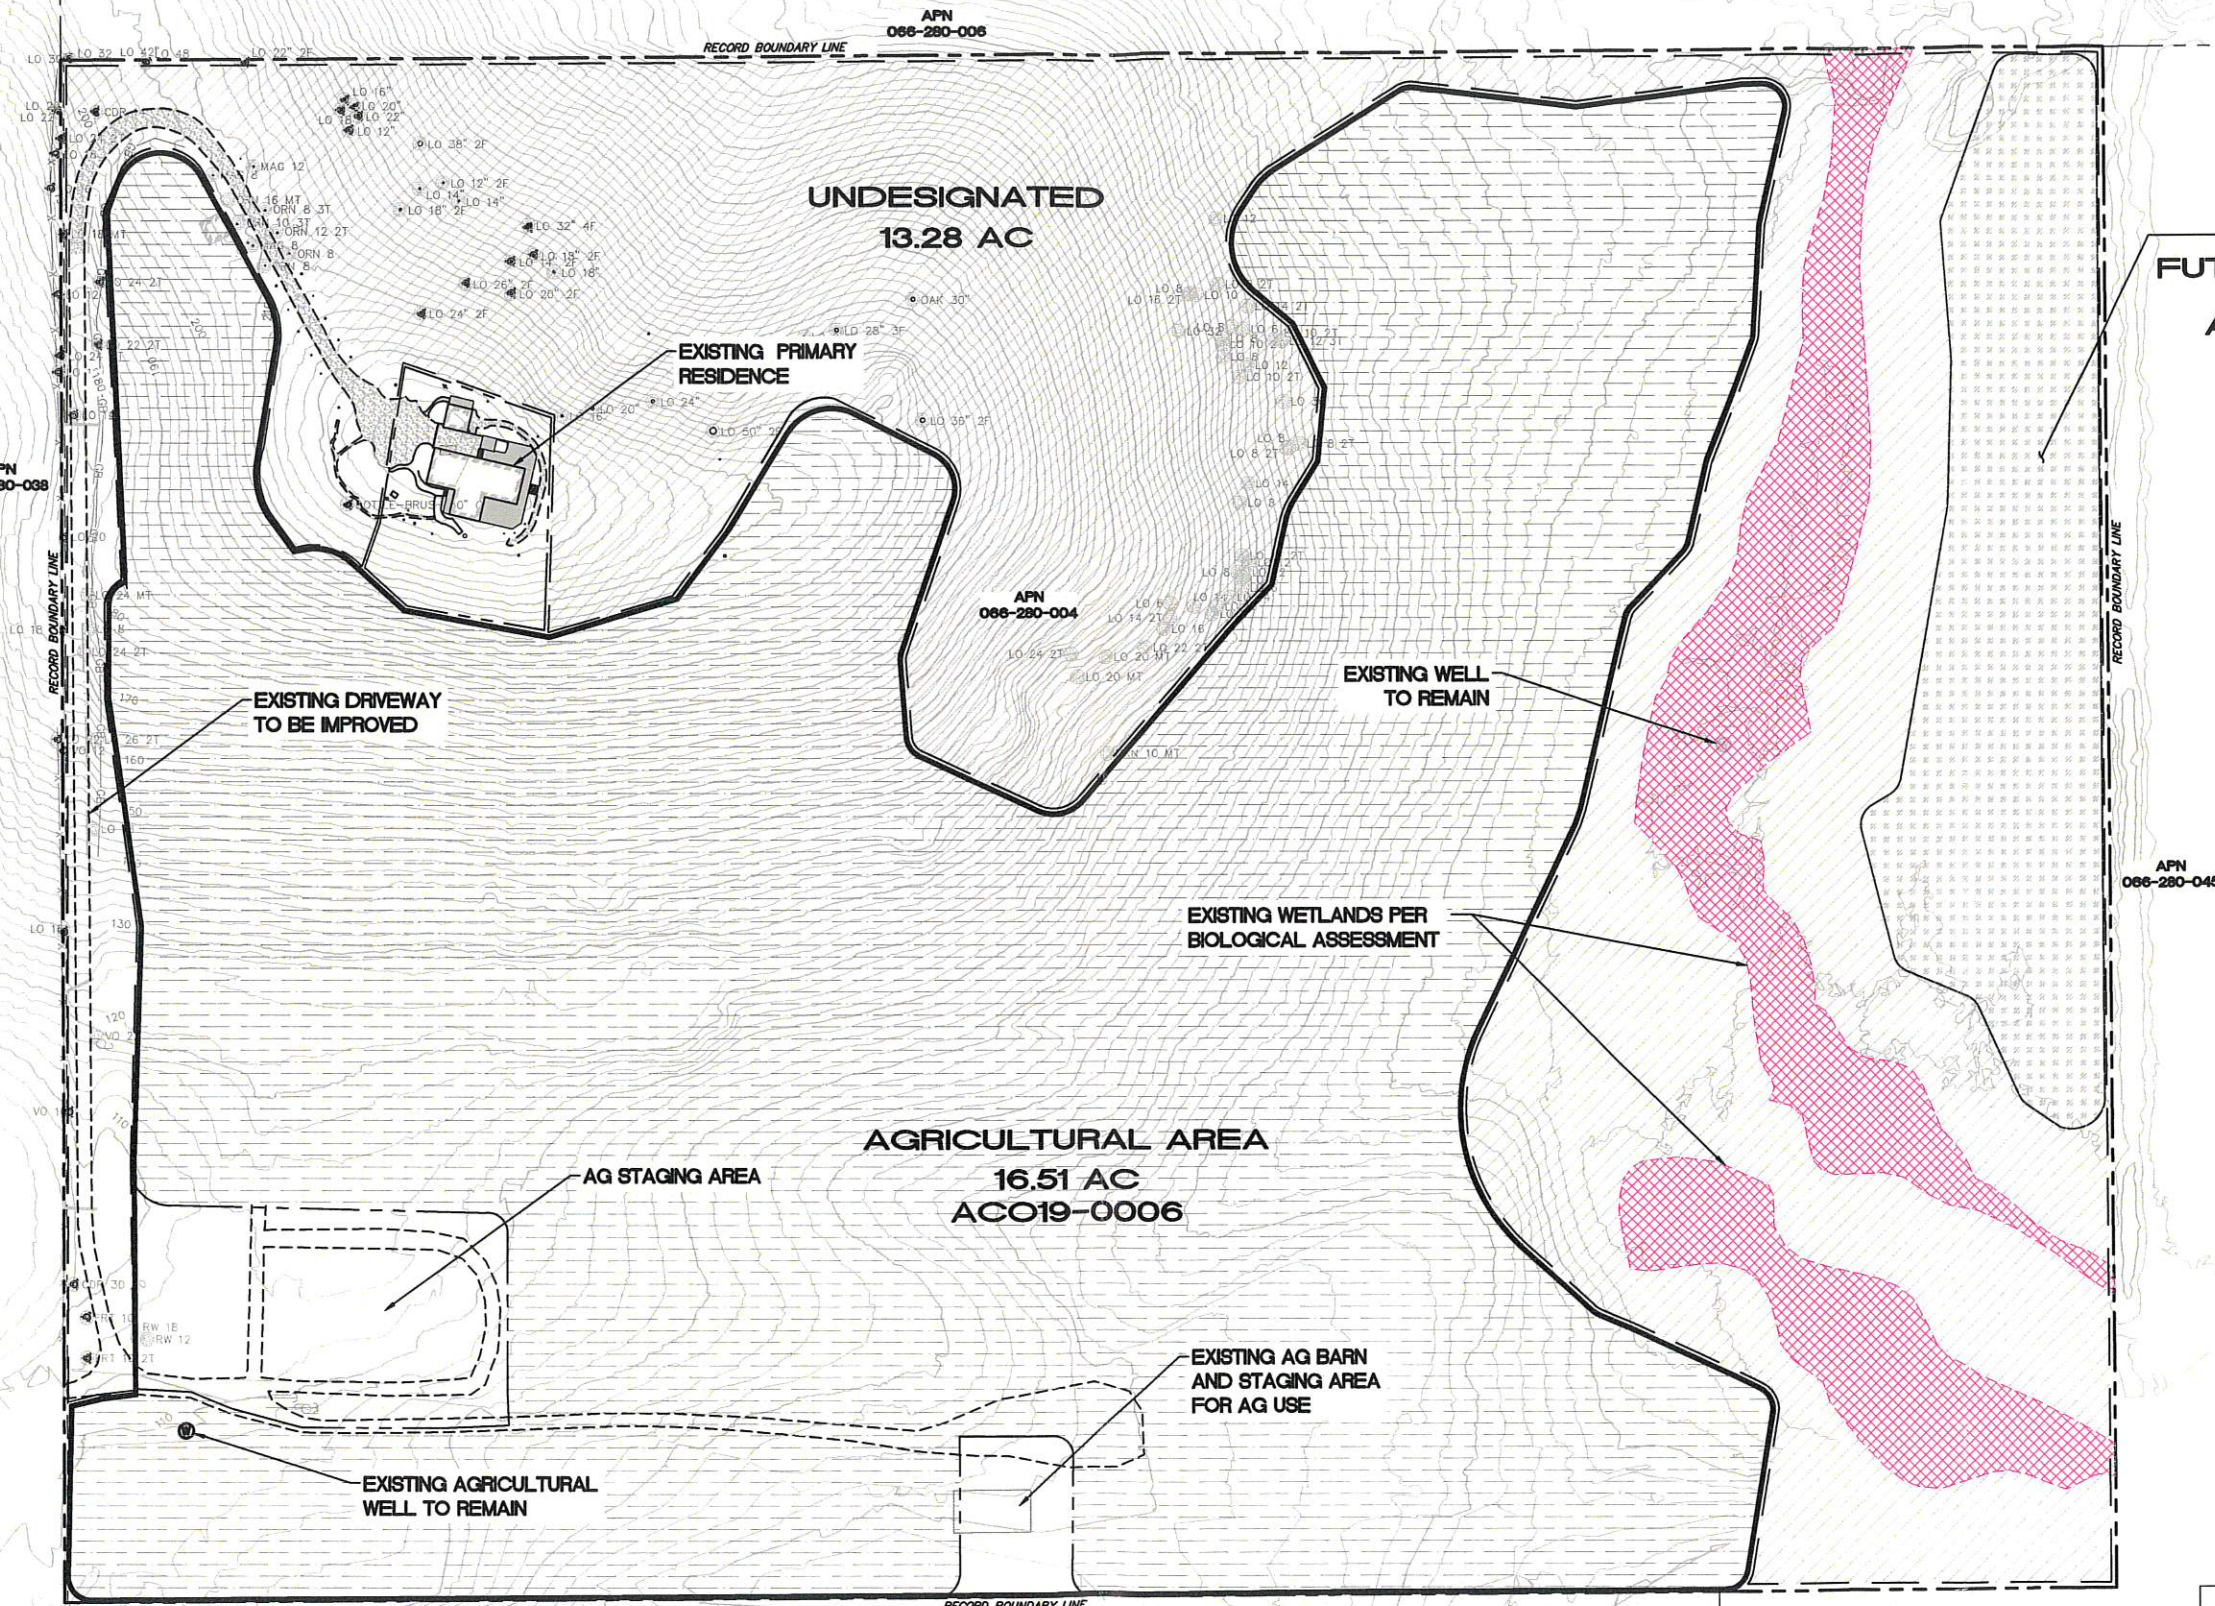


P:\MCE JOBS\2018\151-18 2AM VINEYARDS\DWGS\151-18 LEVEL 2 VY.DWG 11/4/2019 7:30 AM

WILLIAMSON ACT TABLE	
VINEYARD PLANTED MAY 2020	15.44 ACRES
UNDESIGNATED (WETLAND, OAK WOODLAND, GRASSLANDS, ROADS)	11.63 ACRES
COMPATIBLE USES (RESIDENCE)	0.35 ACRES
AG USES (AG BARN AND STAGING AREA)	0.93 ACRES
POTENTIAL FUTURE ORCHARD	1.65 ACRES
TOTAL	30.00 ACRES

WILLIAMSON ACT SITE MAP

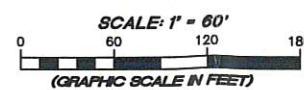

REVISION	DESCRIPTION	BY	DATE

MUNSELLE CIVIL ENGINEERING
CIVIL ENGINEERING • LAND PLANNING
593 CENTER STREET
HEALDSBURG, CA 95448



CORT L. MUNSELLE
No. 89941
Exp. 3-30-20

CORT L. MUNSELLE
DATE

BELL SONOMA VINEYARDS
WILLIAMSON ACT SITE MAP
APN 066-280-004

NOVEMBER 4,
JOB NO.
151-18
SHEET NO.

1
OF 1 SHEET