


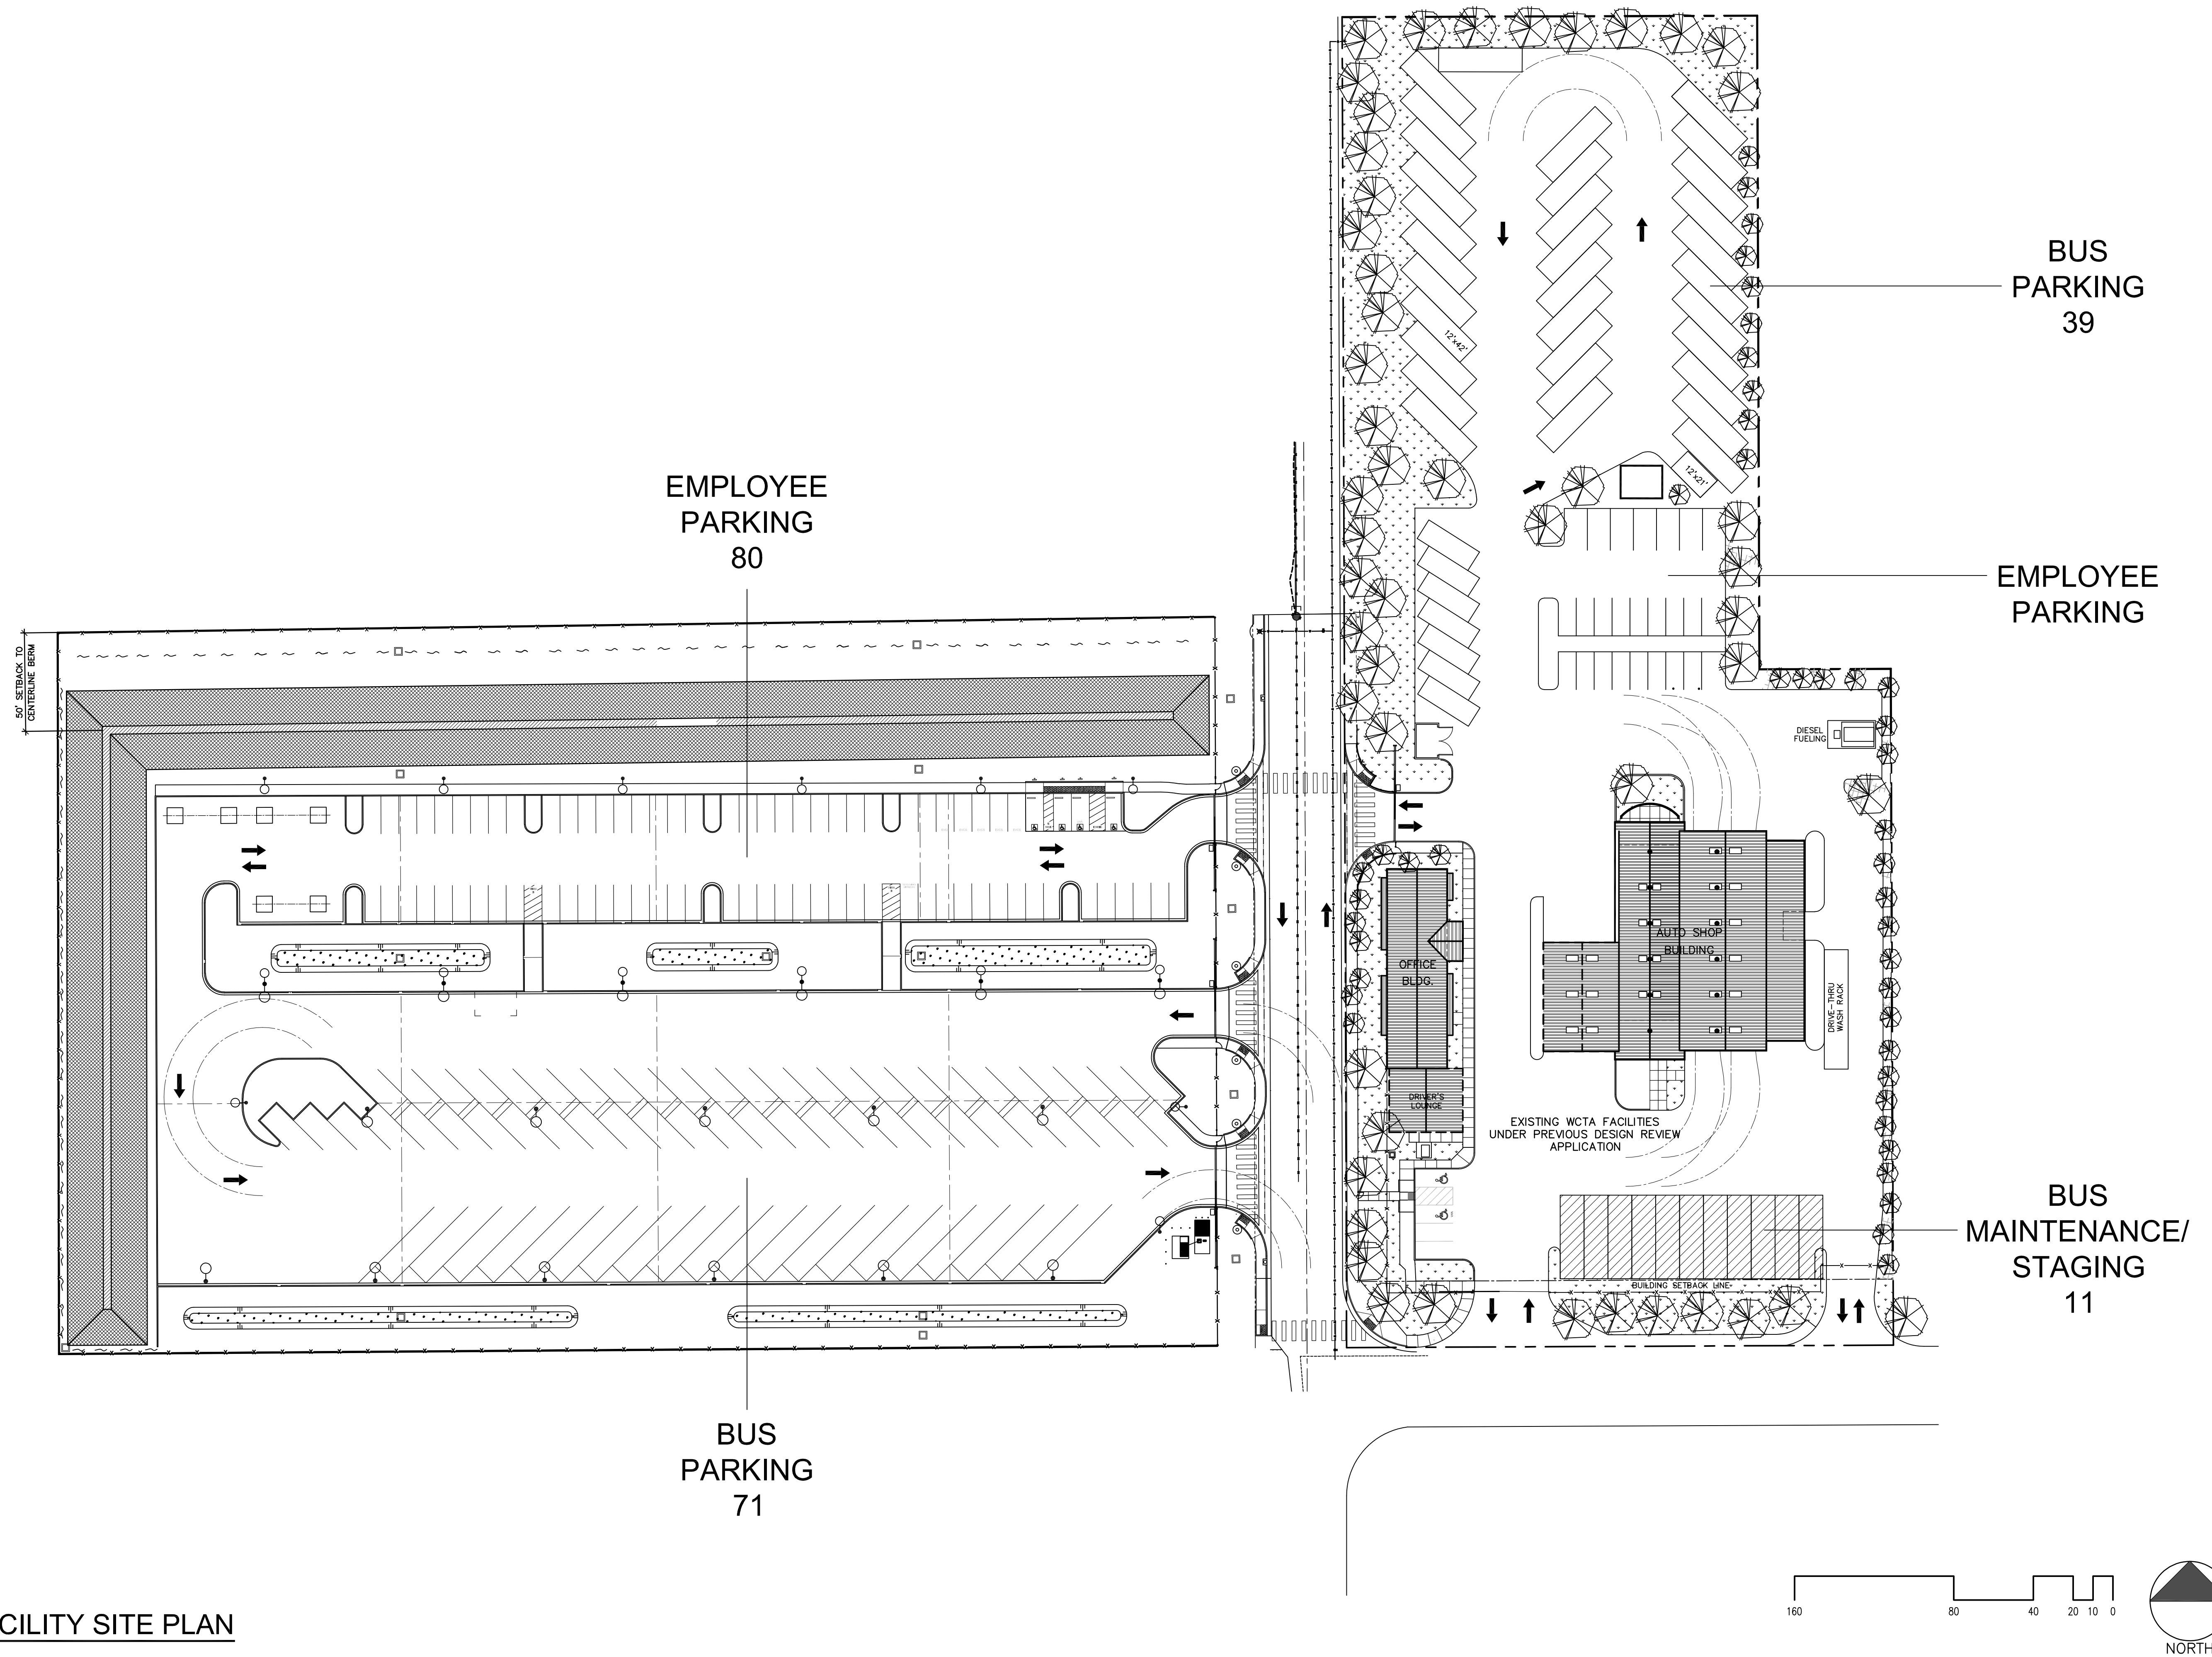

① OVERALL FACILITY SITE PLAN
1" = 40'-0"

