


1 PROPOED SECOND LEVEL  
A1.2 3/16" = 1'-0"



P:\ACTIVE\Los Alamos\Drawings\REVIT\2018\_1016\_Los Alamos\_CUP\_Rev 2.rvt

10/16/2018 4:54:35 PM

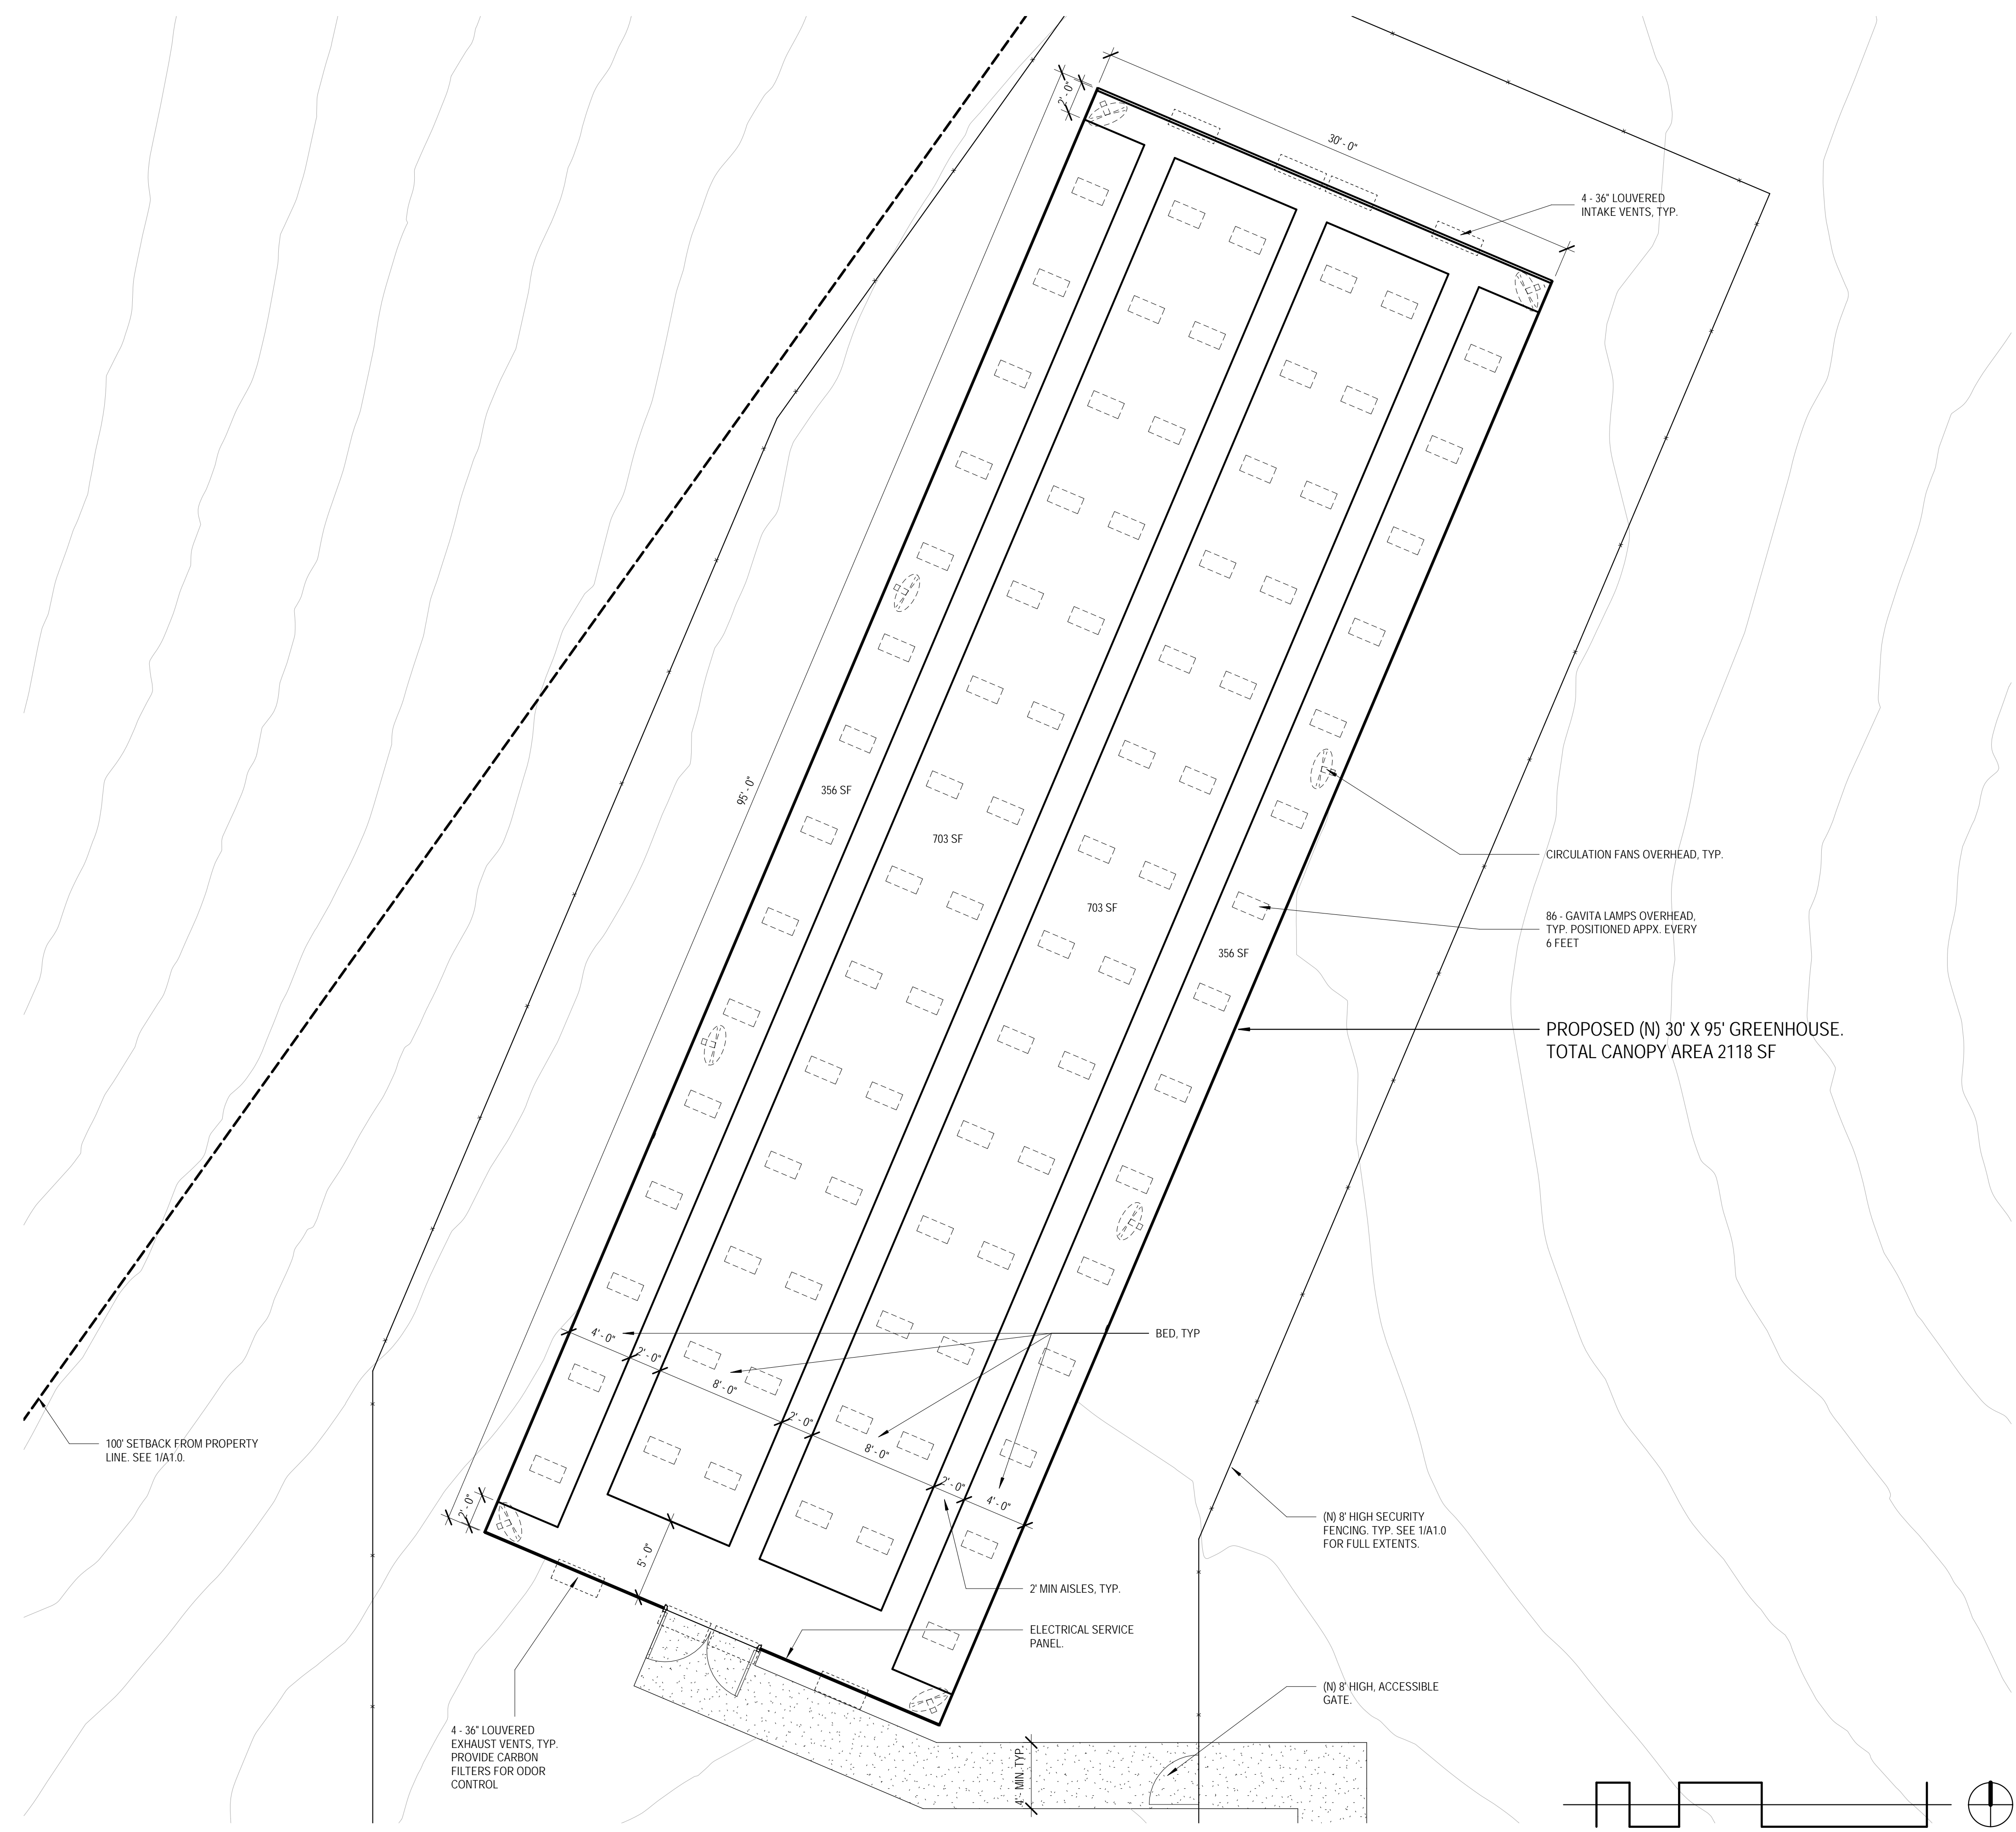

**1** PROPOSED GREENHOUSE PLAN  
**A1.3** 3/16" = 1'-0"



THE BUILT ENVIRONMENT  
 www.TBEArch.com  
 17189 VAILETTI DR.  
 SONOMA, CA 95476  
 CONTACT NAME:  
 RAY WILLETT, AIA, LEED AP  
 707 364-6455 CELL  
 ray@TBEArch.com



© The Built Environment 2018 - All rights reserved.  
 TEAM DIRECTORY:  
 CIVIL ENGINEER:  
 BC Engineering Group  
 contact: Tom Billeter, P.E.  
 address: 2800 Cleveland Avenue,  
 Suite C, Santa Rosa, CA 95403  
 phone: 707-542-4321  
 email: tb@bcengineeringgroup.com

No.	Description	Date

**CONDITIONAL  
 USE PERMIT**

**LOS ALAMOS  
 RD.**

**PROPOSED  
 GREENHOUSE**

Project number: --  
 Date: August 28, 2017  
 Drawn by: Author  
 Checked by: Checker

**A1.3**  
Original Drawing: 24.000  
 Scale: 3/16" = 1'-0"

FOR PLANNING ONLY - NOT FOR CONSTRUCTION