



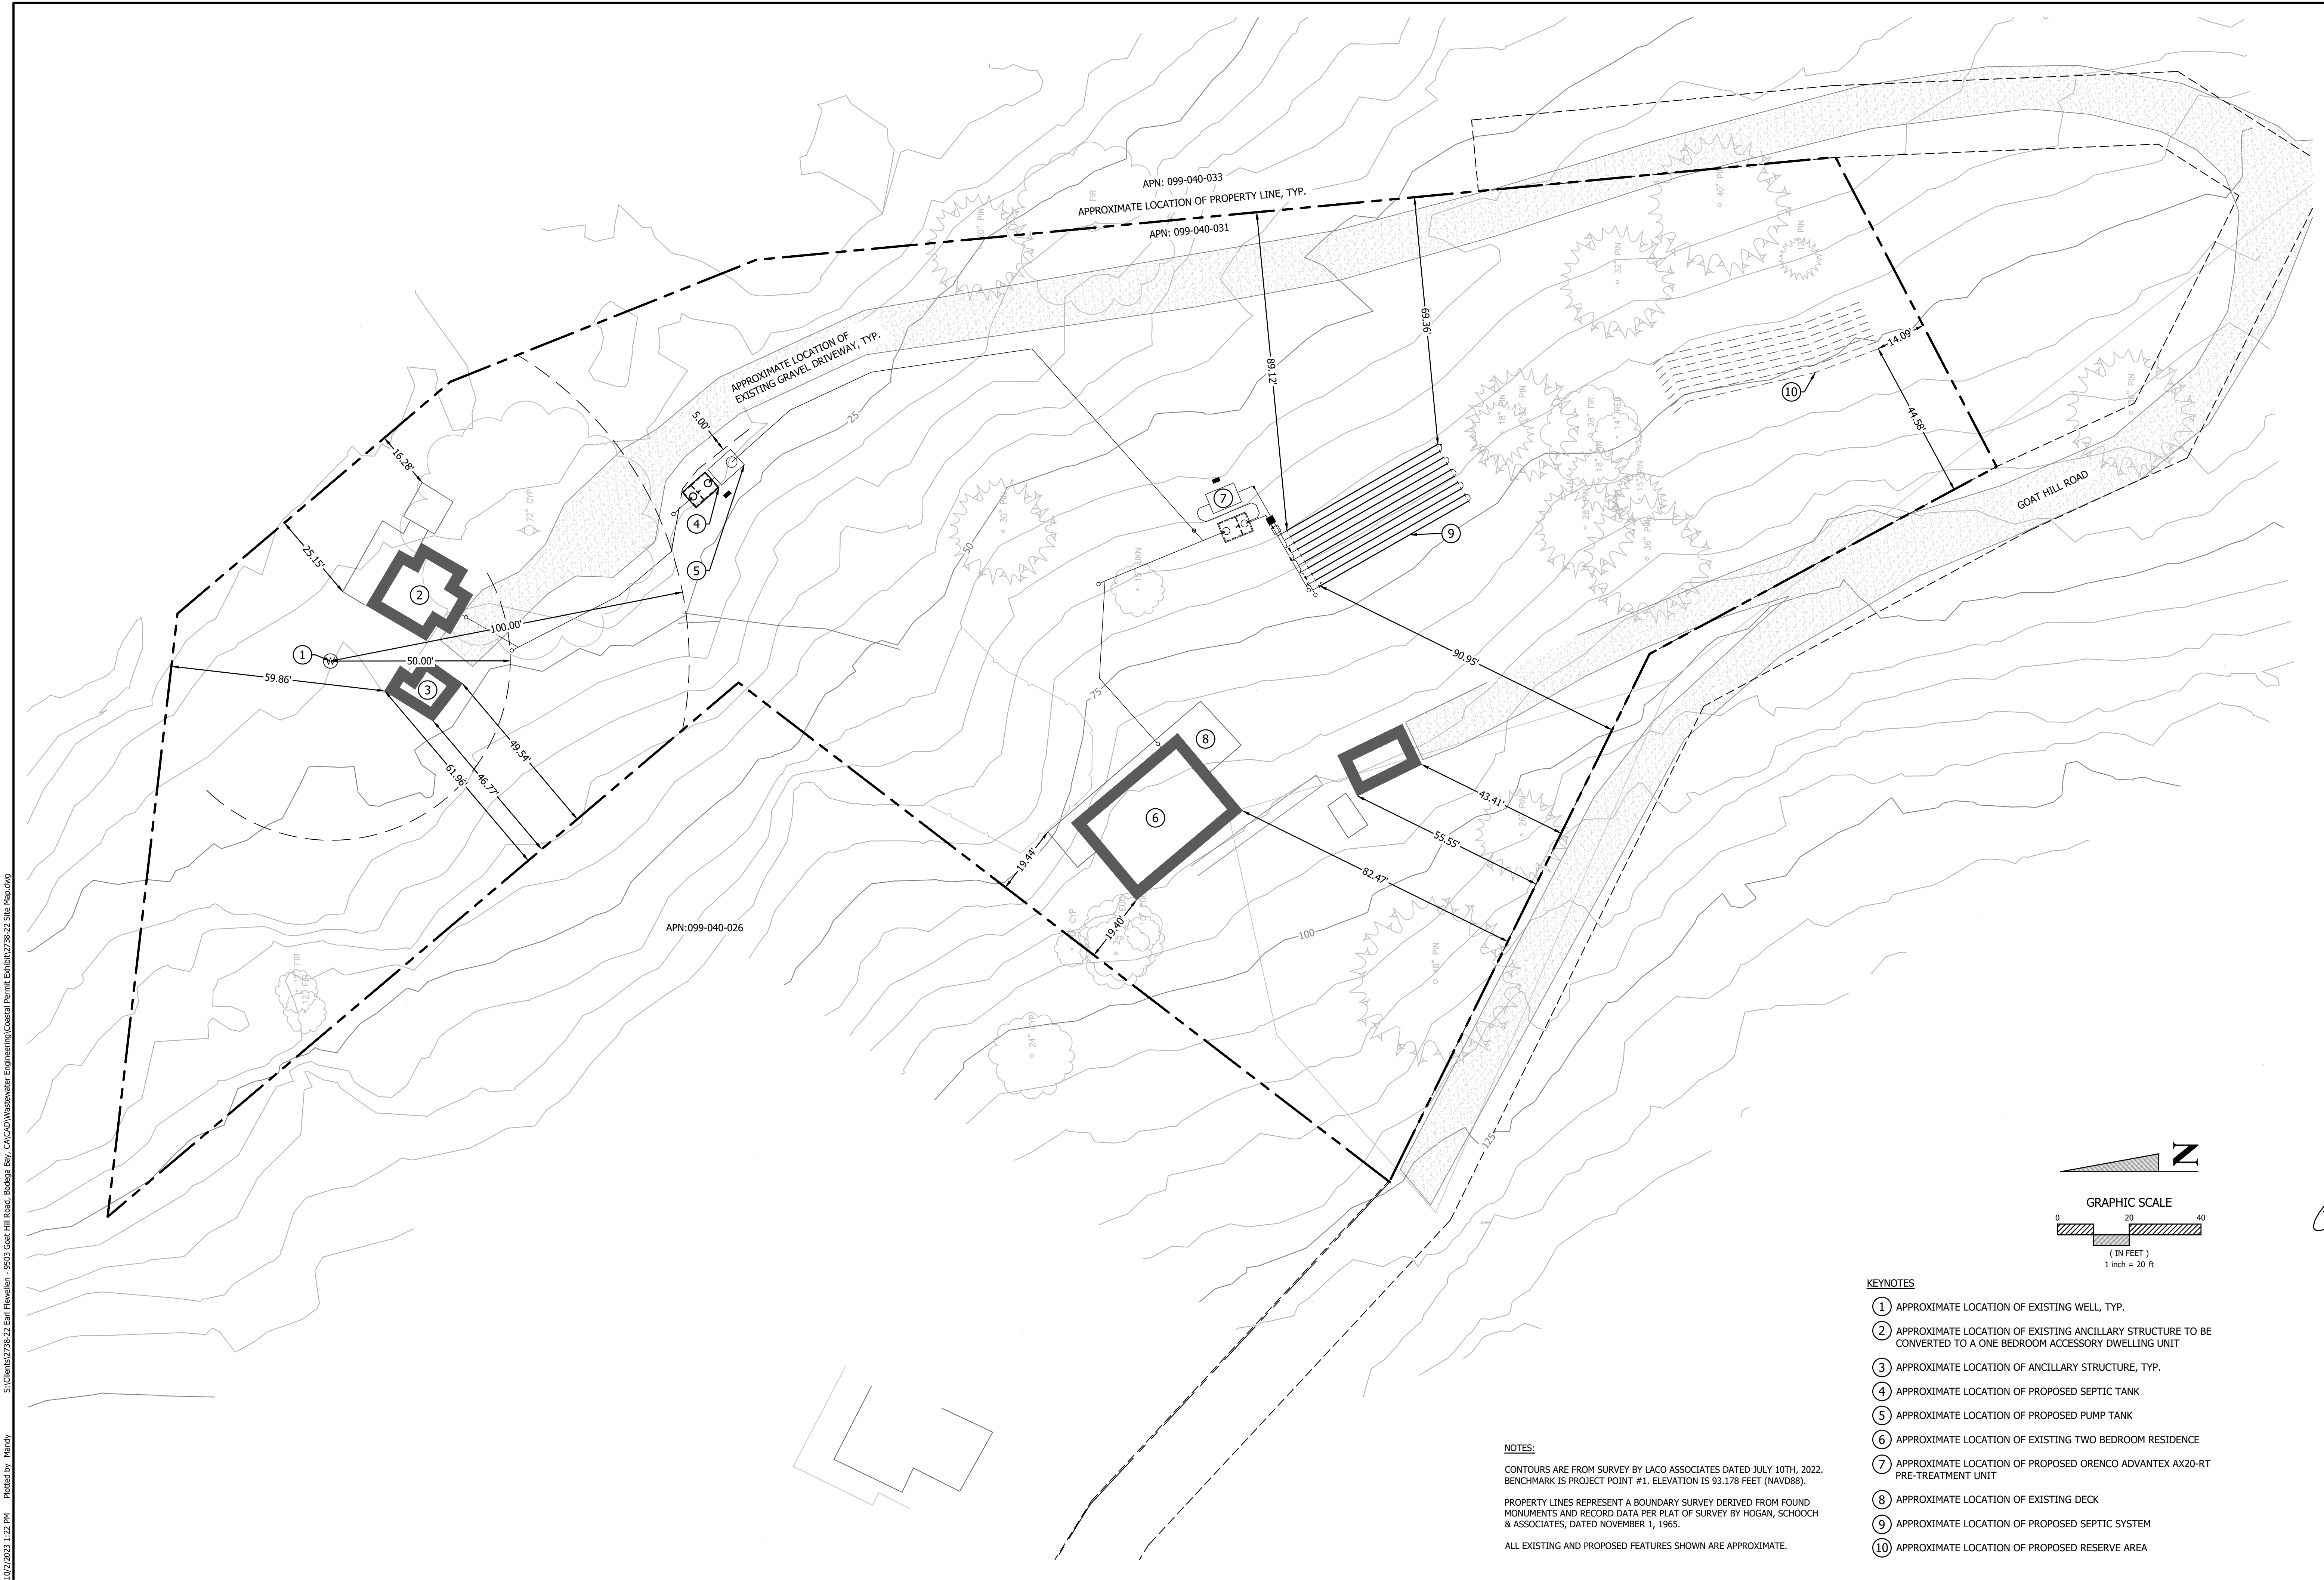

NOTES:
CONTOURS ARE FROM SURVEY BY LACO ASSOCIATES DATED JULY 10TH, 2022. BENCHMARK IS PROJECT POINT #1. ELEVATION IS 93.178 FEET (NAVD88).
PROPERTY LINES REPRESENT A BOUNDARY SURVEY DERIVED FROM FOUND MONUMENTS AND RECORD DATA PER PLAT OF SURVEY BY HOGAN, SCHOOCH & ASSOCIATES, DATED NOVEMBER 1, 1965.
ALL EXISTING AND PROPOSED FEATURES SHOWN ARE APPROXIMATE.

- KEYNOTES**
- ① APPROXIMATE LOCATION OF EXISTING WELL, TYP.
 - ② APPROXIMATE LOCATION OF EXISTING ANCILLARY STRUCTURE TO BE CONVERTED TO A ONE BEDROOM ACCESSORY DWELLING UNIT
 - ③ APPROXIMATE LOCATION OF ANCILLARY STRUCTURE, TYP.
 - ④ APPROXIMATE LOCATION OF PROPOSED SEPTIC TANK
 - ⑤ APPROXIMATE LOCATION OF PROPOSED PUMP TANK
 - ⑥ APPROXIMATE LOCATION OF EXISTING TWO BEDROOM RESIDENCE
 - ⑦ APPROXIMATE LOCATION OF PROPOSED ORENCO ADVANTEX AX20-RT PRE-TREATMENT UNIT
 - ⑧ APPROXIMATE LOCATION OF EXISTING DECK
 - ⑨ APPROXIMATE LOCATION OF PROPOSED SEPTIC SYSTEM
 - ⑩ APPROXIMATE LOCATION OF PROPOSED RESERVE AREA

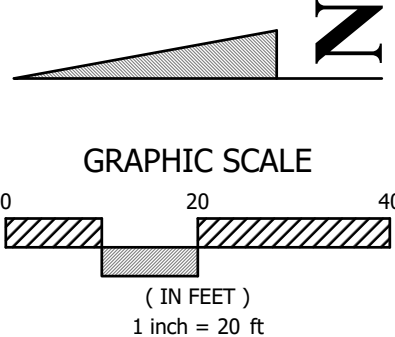

REV.	DESCRIPTION	BY	DATE

BC ENGINEERING GROUP, INC.
CIVIL ENGINEERING & LAND PLANNING
www.bceengineeringgroup.com
Phone: 707-542-4321
SANTA ROSA OFFICE:
418 B Street, Third Floor, Santa Rosa CA 95401
UKIAH OFFICE:
603 S. State Street, Ukiah CA 95482

LANDS OF FLEWELLEN
SITE MAP
EARL FLEWELLEN
9503 GOAT HILL ROAD
BODOGA BAY, CA 94923

REGISTERED PROFESSIONAL ENGINEER
C 78125
Exp. 9-30-23
CIVIL
STATE OF CALIFORNIA

Date: 07/14/2023
Job: 2738-22
Drawn: MB
Scale: AS SHOWN
APN: 099-040-031
Permit #:
Sheet: C1.0
1 of 1