


COUNTY ASSESSOR'S PARCEL MAP

NOTE: This map was prepared for Assessment purposes only and does not indicate either parcel legality or a valid building site. No liability is assumed for the accuracy of the data delineated. The acreages are based on the information supplied to the Assessor (i.e. recorded survey maps, recorded deeds, prior assessment maps, etc.)

NOTE: Assessor's parcels do not necessarily constitute legal lots. To verify legal parcel status, check with the appropriate city or county community development or planning division.

140
06

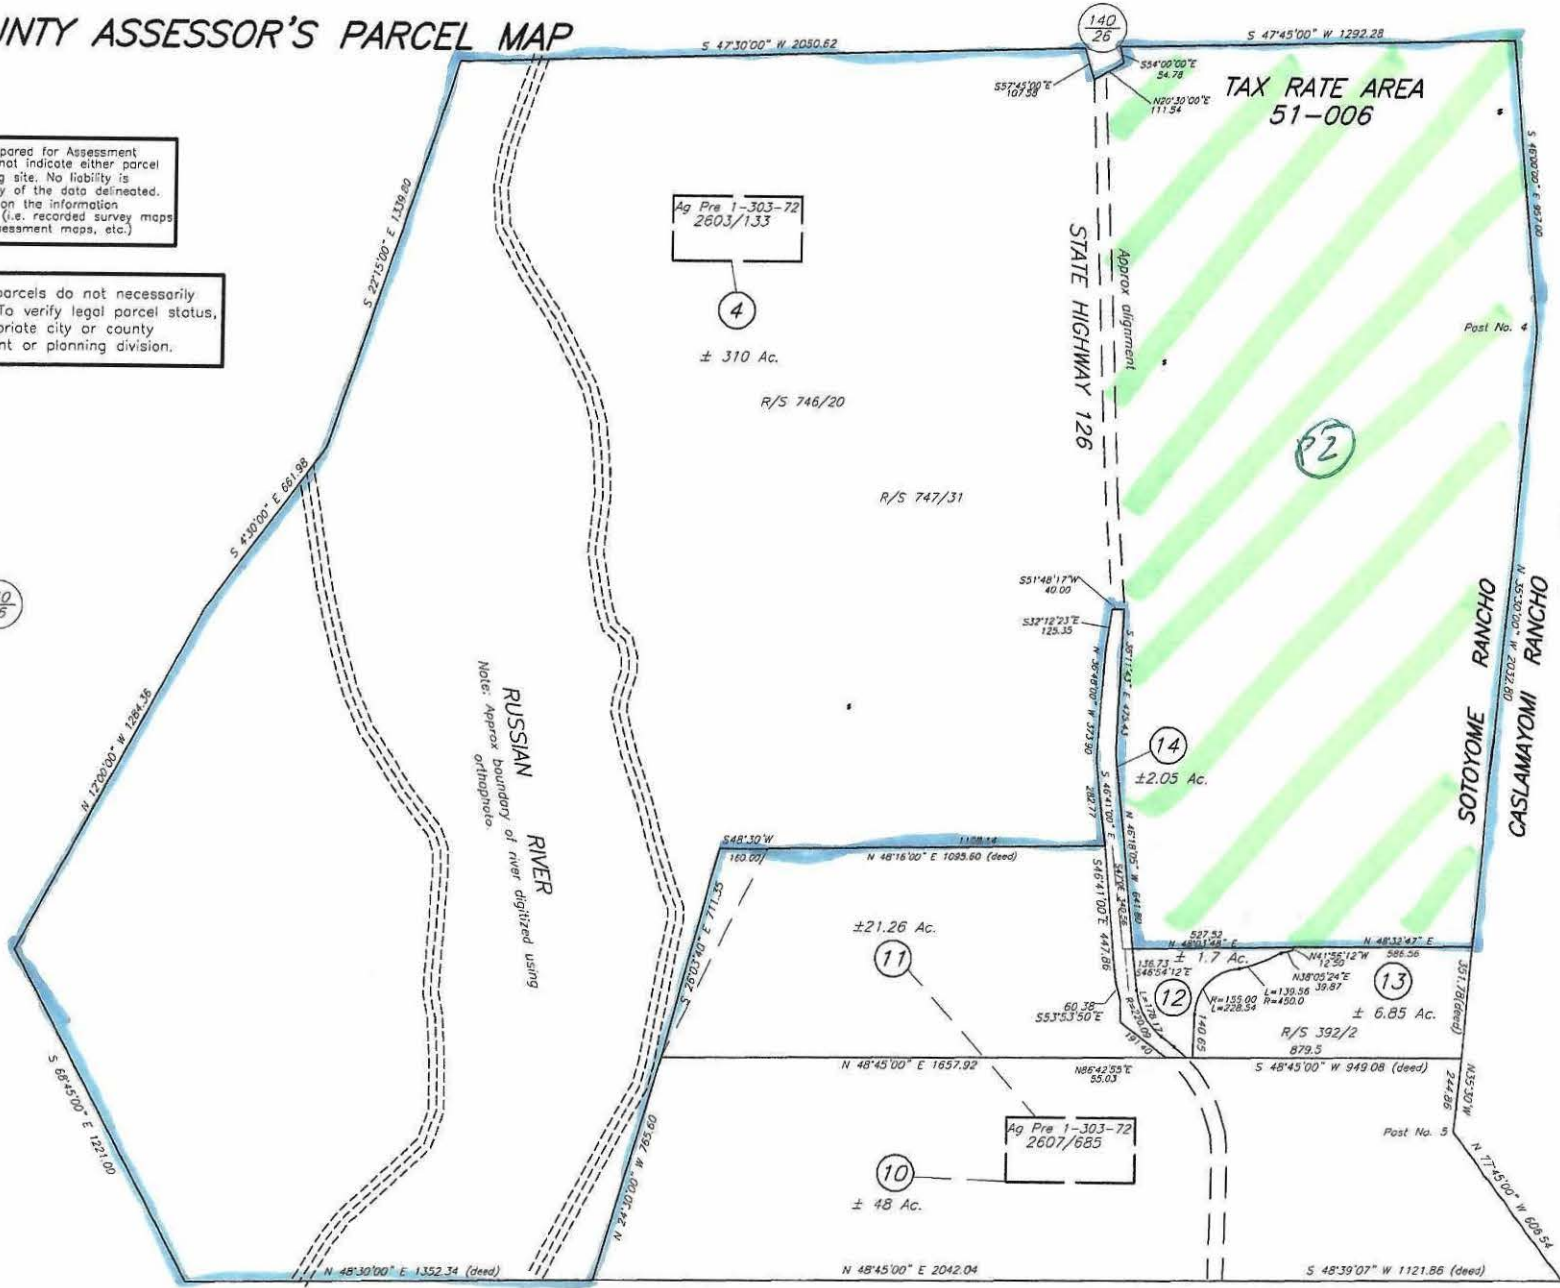

131-05

SCALE: 1"=400'

REVISED

02-28-85=10
04-30-86=13
01-15-03=Ac Cor. RL
10-14-08=14 RL
10-24-11=R/S BJ
11-08-11=R/S BJ
06-22-12=TRA BJ

131
04

Assessor's Map Bk. 131, Pg. 05
Sonoma County, Calif. (ACAD)

KEY
10/14/08 RL

131
06