


File: T:\2015 PROJ\EGIS\15079\Drawn\Adobe\Drawn_Visual_Annotation\15079_Site_Map_Updated_2016-9.dwg, Title: Nov 07, 2019 - 2:30pm

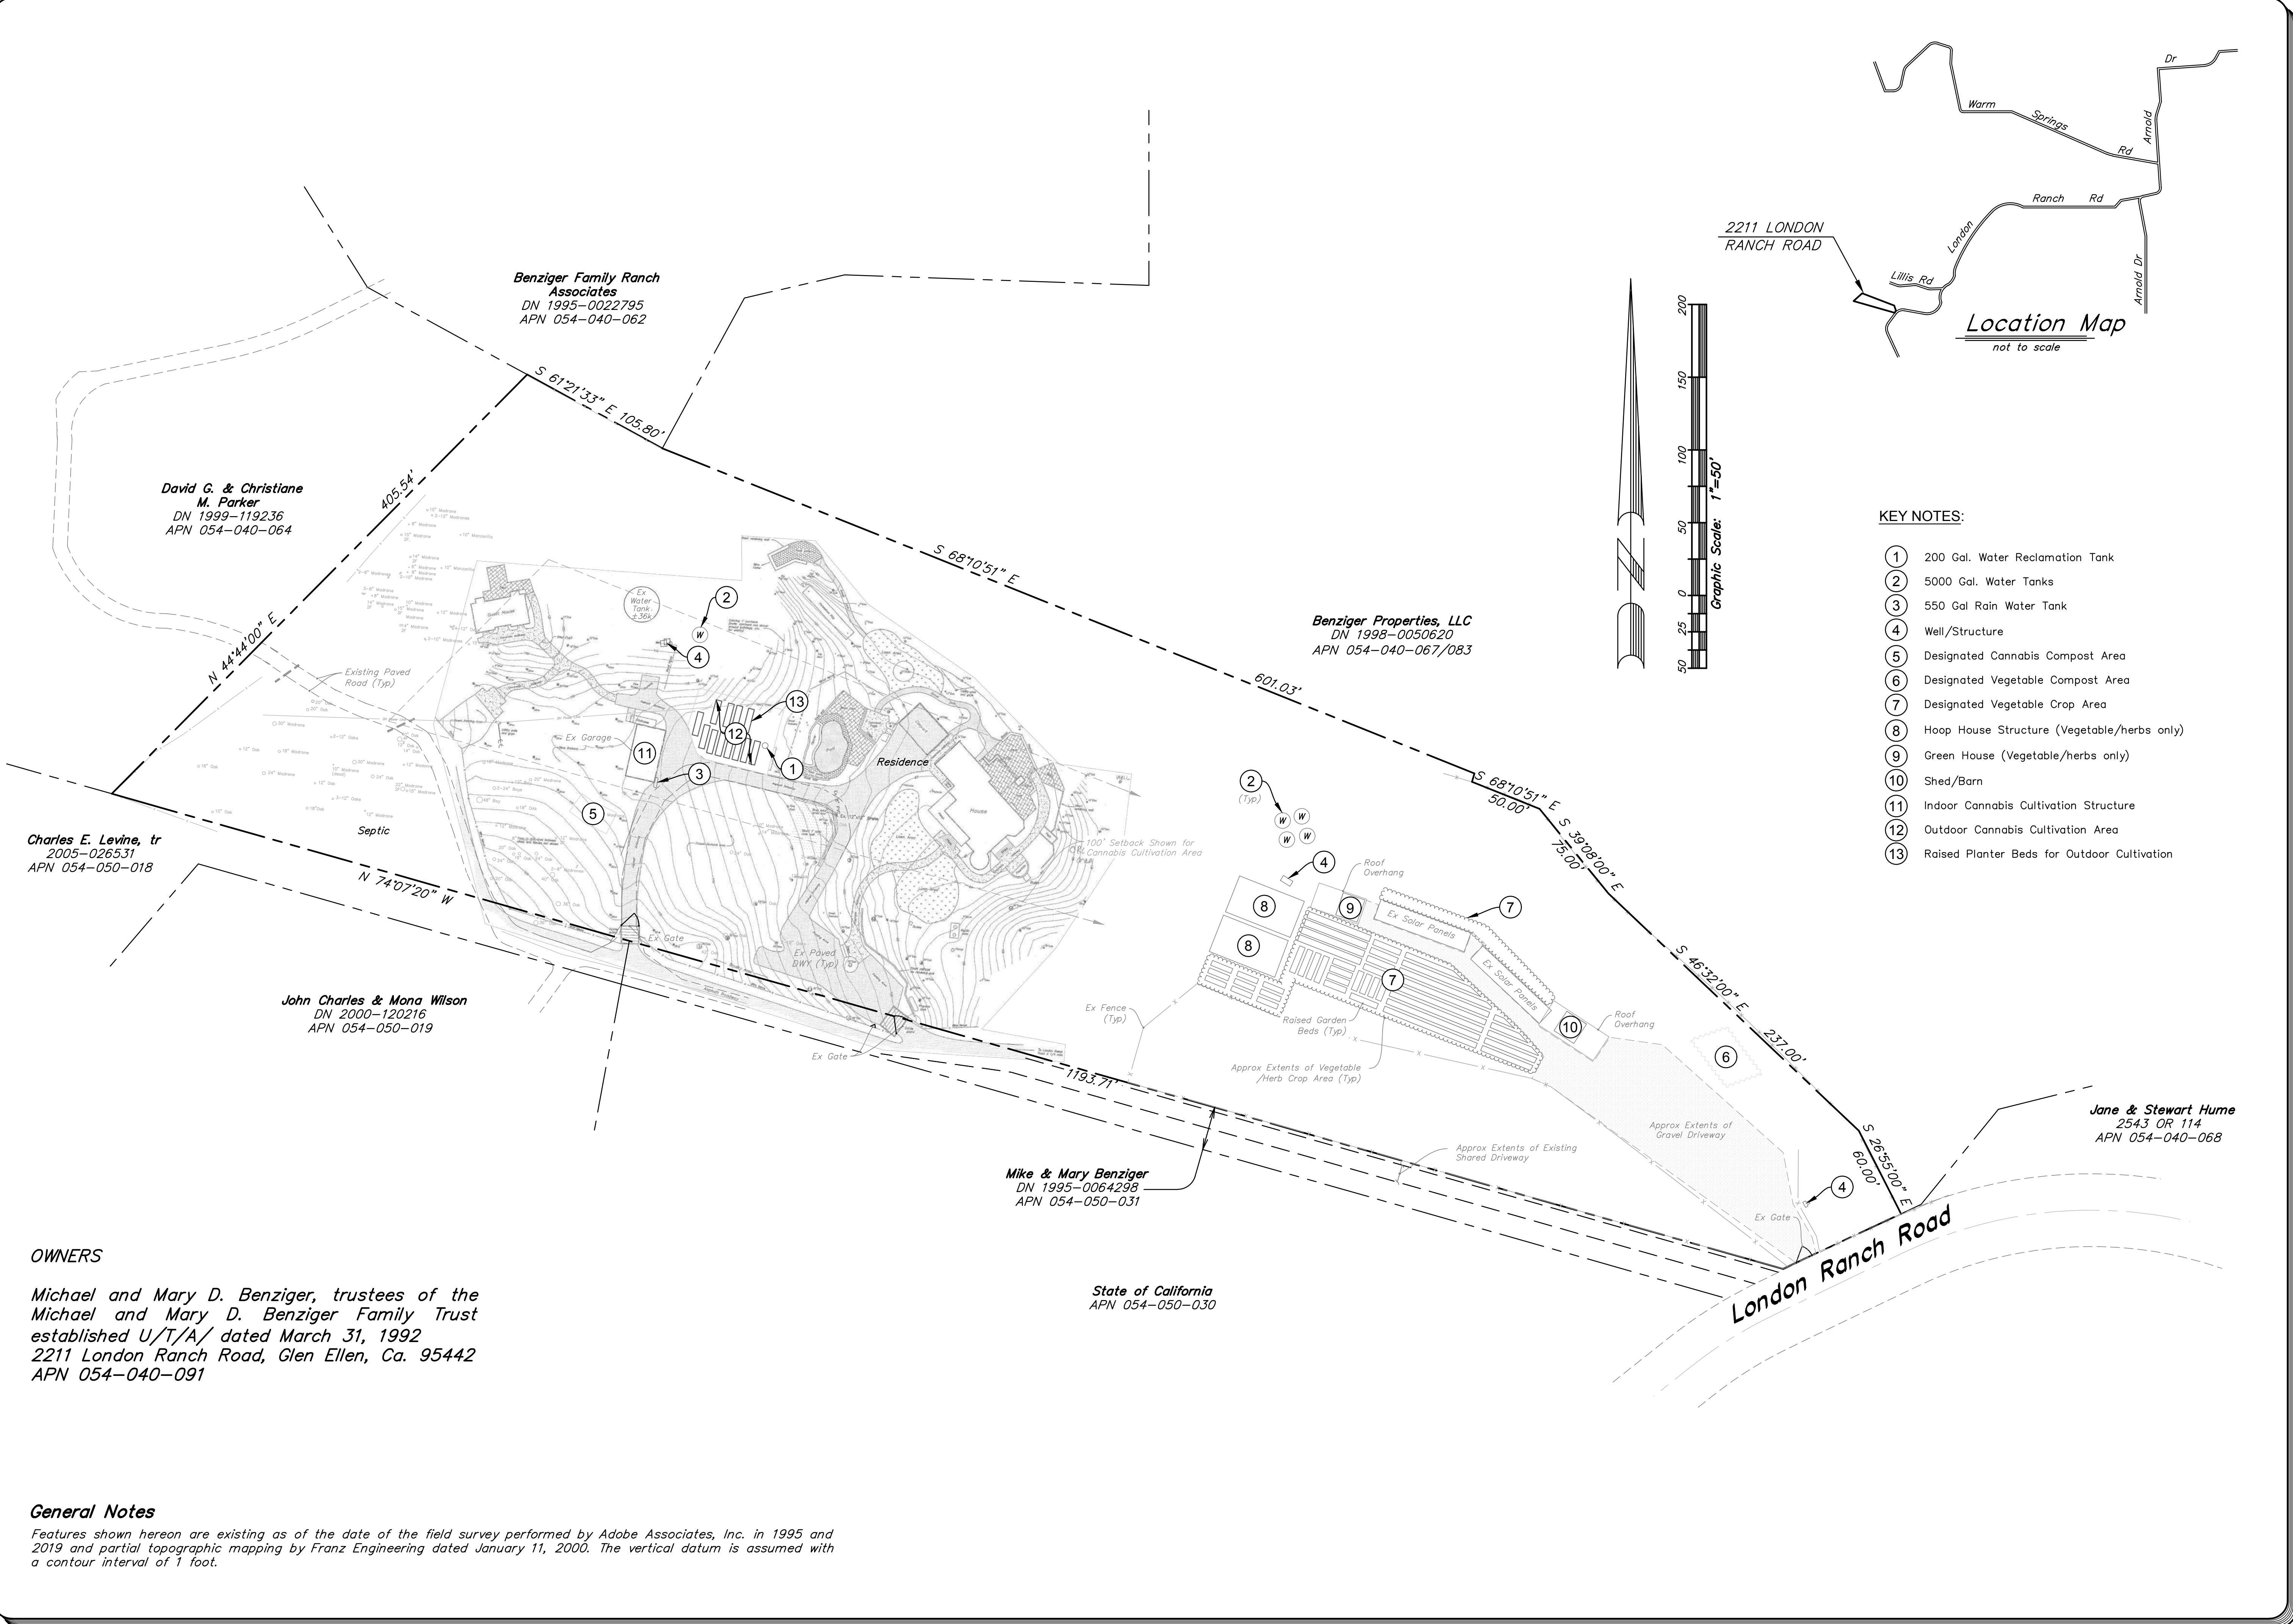

- KEY NOTES:**
- ① 200 Gal. Water Reclamation Tank
 - ② 5000 Gal. Water Tanks
 - ③ 550 Gal Rain Water Tank
 - ④ Well/Structure
 - ⑤ Designated Cannabis Compost Area
 - ⑥ Designated Vegetable Compost Area
 - ⑦ Designated Vegetable Crop Area
 - ⑧ Hoop House Structure (Vegetable/herbs only)
 - ⑨ Green House (Vegetable/herbs only)
 - ⑩ Shed/Barn
 - ⑪ Indoor Cannabis Cultivation Structure
 - ⑫ Outdoor Cannabis Cultivation Area
 - ⑬ Raised Planter Beds for Outdoor Cultivation

No.	Date	Description	Approved

adobe associates, inc.
 civil engineering | land surveying | wastewater
 1220 N. Dutton Ave., Santa Rosa, CA 95401
 P. (707) 541-2300 F. (707) 541-2301
 Website: www.adobeinc.com
 "A Service You Can Count On!"

Site Map
 The Michael and Mary D. Benziger Family Trust
 2211 London Ranch Road,
 Glen Ellen, Ca., APN 054-040-091

Scale: 1" = 50'
 Date: November 4, 2019
 Design by:
 Drawn by: TRG
 Checked by:

Sheet
1
 of 1 sheet
 Job No. 15079

OWNERS
 Michael and Mary D. Benziger, trustees of the
 Michael and Mary D. Benziger Family Trust
 established U/T/A/ dated March 31, 1992
 2211 London Ranch Road, Glen Ellen, Ca. 95442
 APN 054-040-091

General Notes
 Features shown hereon are existing as of the date of the field survey performed by Adobe Associates, Inc. in 1995 and 2019 and partial topographic mapping by Franz Engineering dated January 11, 2000. The vertical datum is assumed with a contour interval of 1 foot.

Benziger Family Ranch Associates
 DN 1995-0022795
 APN 054-040-062

David G. & Christiane M. Parker
 DN 1999-119236
 APN 054-040-064

Charles E. Levine, tr
 2005-026531
 APN 054-050-018

John Charles & Mona Wilson
 DN 2000-120216
 APN 054-050-019

Mike & Mary Benziger
 DN 1995-0064298
 APN 054-050-031

State of California
 APN 054-050-030

Benziger Properties, LLC
 DN 1998-0050620
 APN 054-040-067/083

Jane & Stewart Hume
 2543 OR 114
 APN 054-040-068

2211 LONDON RANCH ROAD

Location Map
 not to scale

