


EXHIBIT 'B'

MAP OF HIGHCROFT
32 MAPS 26-28

LANDS OF
FINN
081-291-037
DN 2021-027658

LANDS OF
EISAN ET AL.
081-292-038
DN 2018-052755

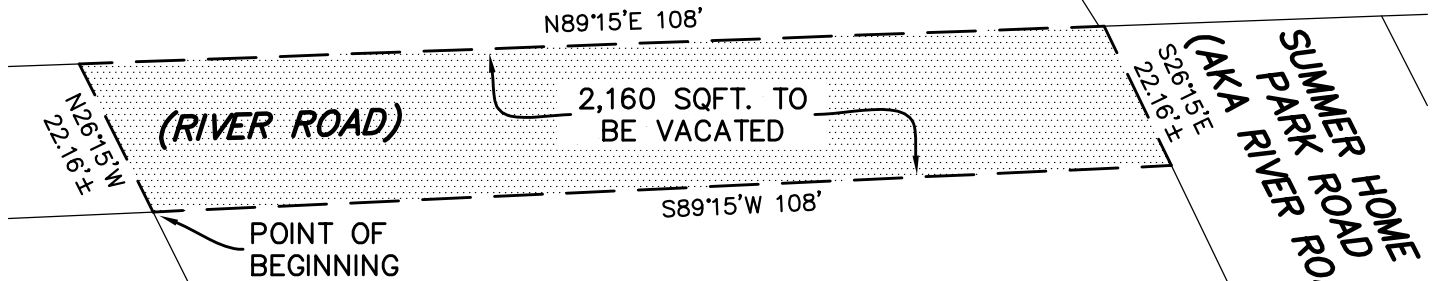

MAP No. 2, SUMMER HOME
PARK, HILTON STATION
21 MAPS 19
BLOCK 6 LOT 3

LOT 5

LANDS OF
FINN
081-281-037
DN 2021-027658




LANDS OF
FOX
081-281-038
DN 2021-084786

LOT 4

POINT OF
COMMENCEMENT

LANDS OF
FOX
081-281-039
DN 2019-070660

LOT 2

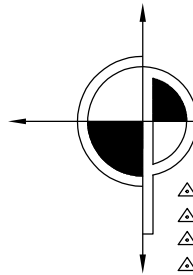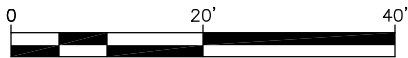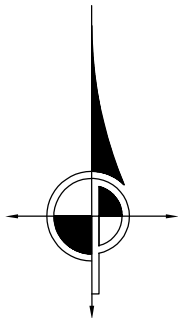

CINQUINI & PASSARINO, INC.
LAND SURVEYING

△ BOUNDARY
△ TOPOGRAPHIC
△ CONSTRUCTION
△ SUBDIVISIONS
117 West North Street
Healdsburg, CA. 95448
Phone: (707) 433-9760
Fax: (707) 433-9761
WWW.CINQUINIPASSARINO.COM

THIS DIAGRAM IS FOR GRAPHIC
PURPOSES ONLY. ANY ERRORS
OR OMISSIONS SHALL NOT
AFFECT THE LEGAL DESCRIPTION.

JOB NAME: SUMMER HOME PARK ROAD	DRAWN BY: CBS	CHECKED BY: MDD
DESCRIPTION: VACATION OF RIGHT OF WAY EXHIBIT	SCALE: 1" = 20'	DATE: 9-19-24
	JOB #: 10421-24	PAGE: 2 OF 2