





SITE MAP (NO SCALE)

[illegible][illegible]

REFER TO DEMOLITION PLANS

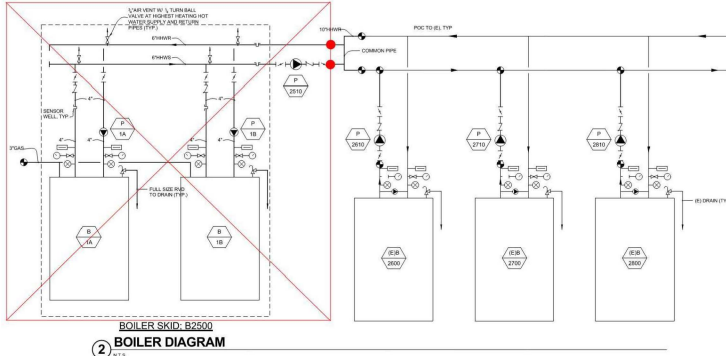


5. EXISTING BOILER PIPING DIAGRAM
SCALE: 1/8"

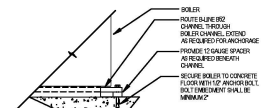


1. BOILER MOUNTING DETAIL

SCALE: 1/8"

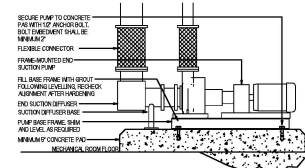


2. PUMP MOUNTING DETAIL

SCALE: 1/8"

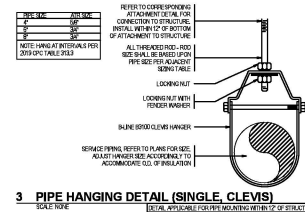

3. PIPE HANGING DETAIL (SINGLE, CLEVIS)

SCALE: 1/8"

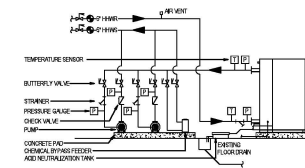

4. BOILER/PUMP PIPING DETAIL

SCALE: 1/8"

BUILDING PLAN CHECK APPROVED
1/25/2024
★ Ronald Morris ★
PERMIT SONOMA

15000 INC.
3000 HETTER AVENUE, #100 SAN JOSE, CA 95128
408.257.0700 FAX 408.257.0704



COUNTY OF SONOMA
Sonoma County Public Infrastructure
2000 County Center Drive, Suite A220
Santa Rosa, CA 95403

CMP HIGH EFFICIENCY BOILER REPLACEMENT
2880 VENTURA AVE
SANTA ROSA, CA 95403

PLAN SET INTENDED FOR PERMIT REVIEW AND REVIEW ONLY. NO OTHER ESTIMATING AND/OR CONSTRUCTION OF THIS PROJECT IS NOT AUTHORIZED BY THIS MEANS UNTIL THIS NOTE IS REMOVED FROM THE DRAWINGS.

REVISION	DATE

HVAC DETAILS

DATE: 01/25/2024	DESIGNED: J. MORRIS
DRAWN BY: J. MORRIS	CHECKED BY: J. MORRIS
PROJECT NO: M5.01	NOT FOR CONSTRUCTION

M5.01

- [illegible]

- [illegible]

- | MISC. MATERIALS | |
|-----------------|--|
| ④ | POINT OF CONNECTION |
| ⑤ | RECEPTACLE - CONFIGURATION SHOWN ON DRAWINGS |
| ⑥ | RECEPTACLE DUPLEX |

- | TICK MARKS | |
|---|--|
|  | EACH LINE INDICATES (T) #12 CONDUCTOR |
|  | EACH LINE MARK INDICATES (T) #10 CONDUCTOR |
|  | LINE OVER TICK MARK INDICATES 2#18 DIMMING LEADS |
|  | SOLID LINE INDICATES CIRCUIT EXPOSED |

- | | |
|----------------|-------------|
| (E) PANELBOARD | |
| LOCATION | BOILER ROOM |
| MOUNTING TYPE | SURFACE |
| ENCLOSURE TYPE | NEMA 1 |
| | |

- | | |
|------|--|
| WSS | -WIRELESS |
| WTS | -WALL TRANSFER SWITCH |
| NEMA | -NATIONAL ELECTRIC MANUFACTURERS ASSOCIATION |
| N | -NEUTRAL |
| NE | -NEW |
| PNL | -PANELBOARD |
| PROT | -PROTECTICLE |
| RM | -ROOM |
| SWED | -SWITCHBOARD |
| TR | -TRUNKER |
| TYP | -TYPICAL |
| V | -VOLTMETER, VOLT |
| IN | -WATT |
| WIP | -WEATHERPROOF (NEMA 3R) |
| XP | -TRANSFORMER |
- COMPLY WITH APPLICABLE CODES**

- [illegible]

