

COUNTY ASSESSOR'S PARCEL MAP


TAX RATE AREA
178-008

021-16

Parcel Map No. 3773
REC. 06-21-1973 IN BK. 193, MAPS, PGS. 21

Parcel Map No. 4779
REC. 05-21-1975 IN BK. 221, MAPS, PGS. 41

Parcel Map No. 4068
REC. 08-07-1974 IN BK. 211, MAPS, PGS. 35

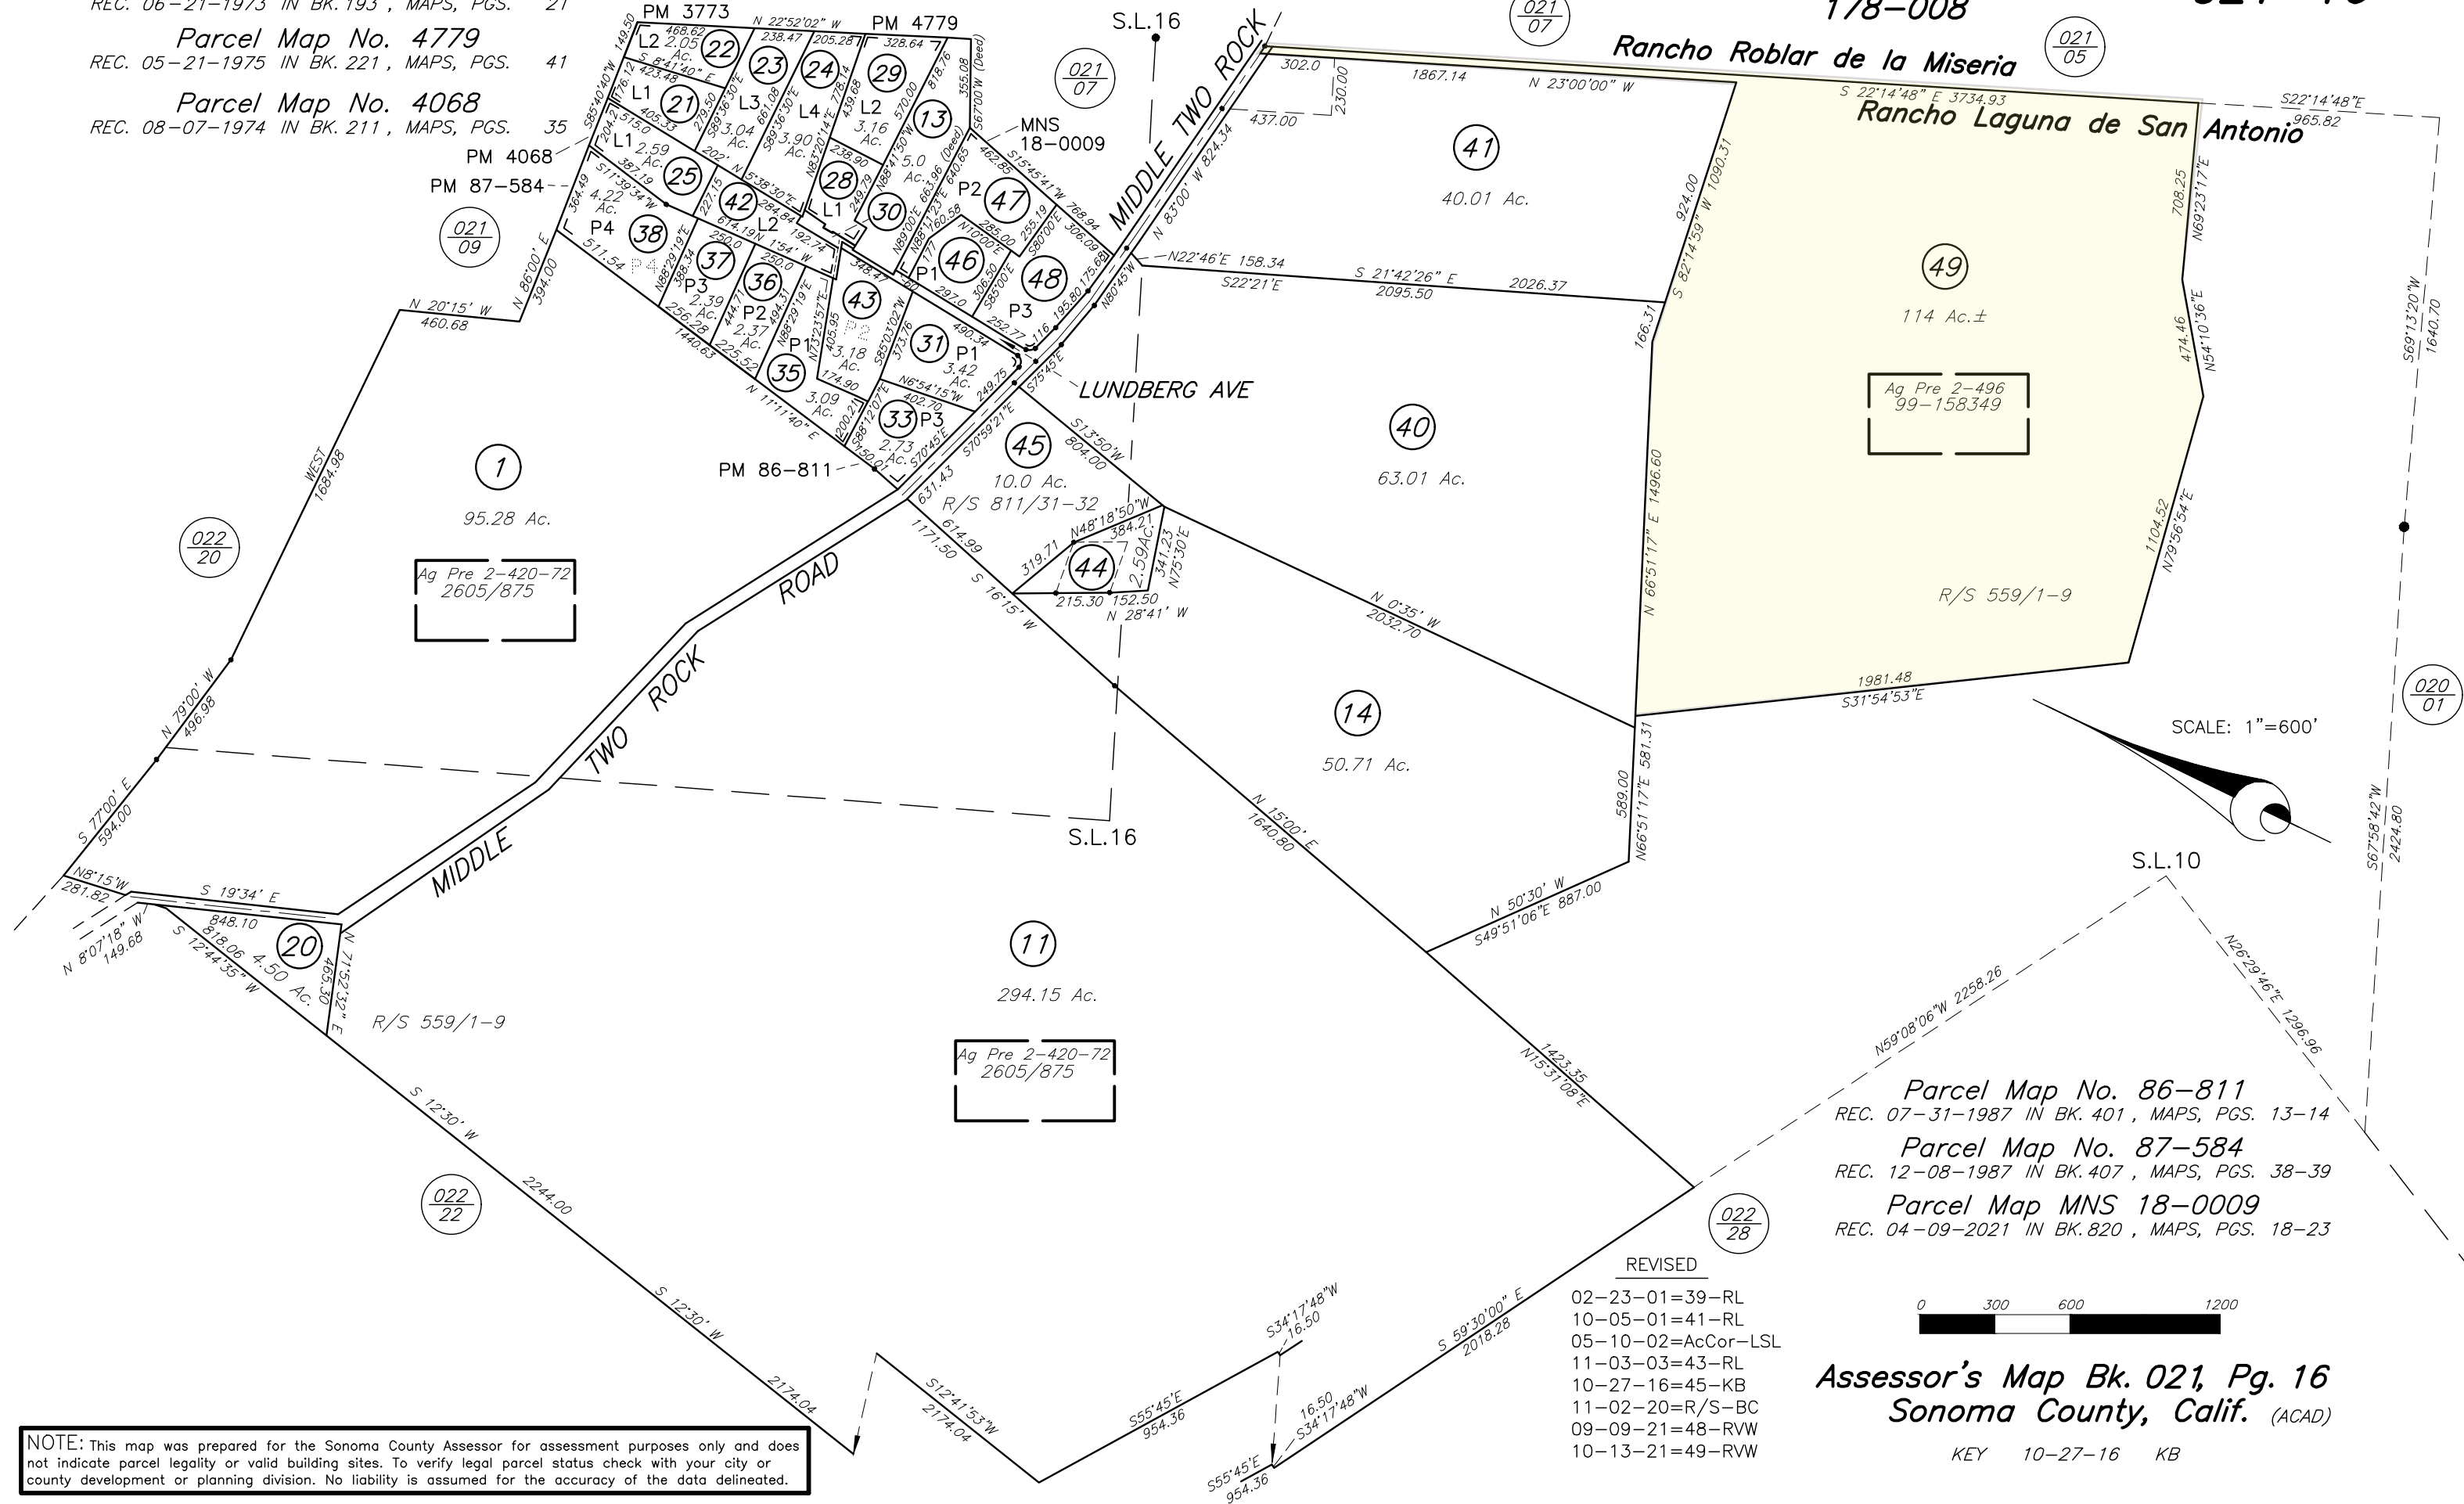

NOTE: This map was prepared for the Sonoma County Assessor for assessment purposes only and does not indicate parcel legality or valid building sites. To verify legal parcel status check with your city or county development or planning division. No liability is assumed for the accuracy of the data delineated.

REVISED

02-23-01=39-RL
10-05-01=41-RL
05-10-02=AcCor-LSL
11-03-03=43-RL
10-27-16=45-KB
11-02-20=R/S-BC
09-09-21=48-RVW
10-13-21=49-RVW


Assessor's Map Bk. 021, Pg. 16
Sonoma County, Calif. (ACAD)

KEY 10-27-16 KB

COUNTY ASSESSOR'S PARCEL MAP

TAX RATE AREA
168-003

022-28

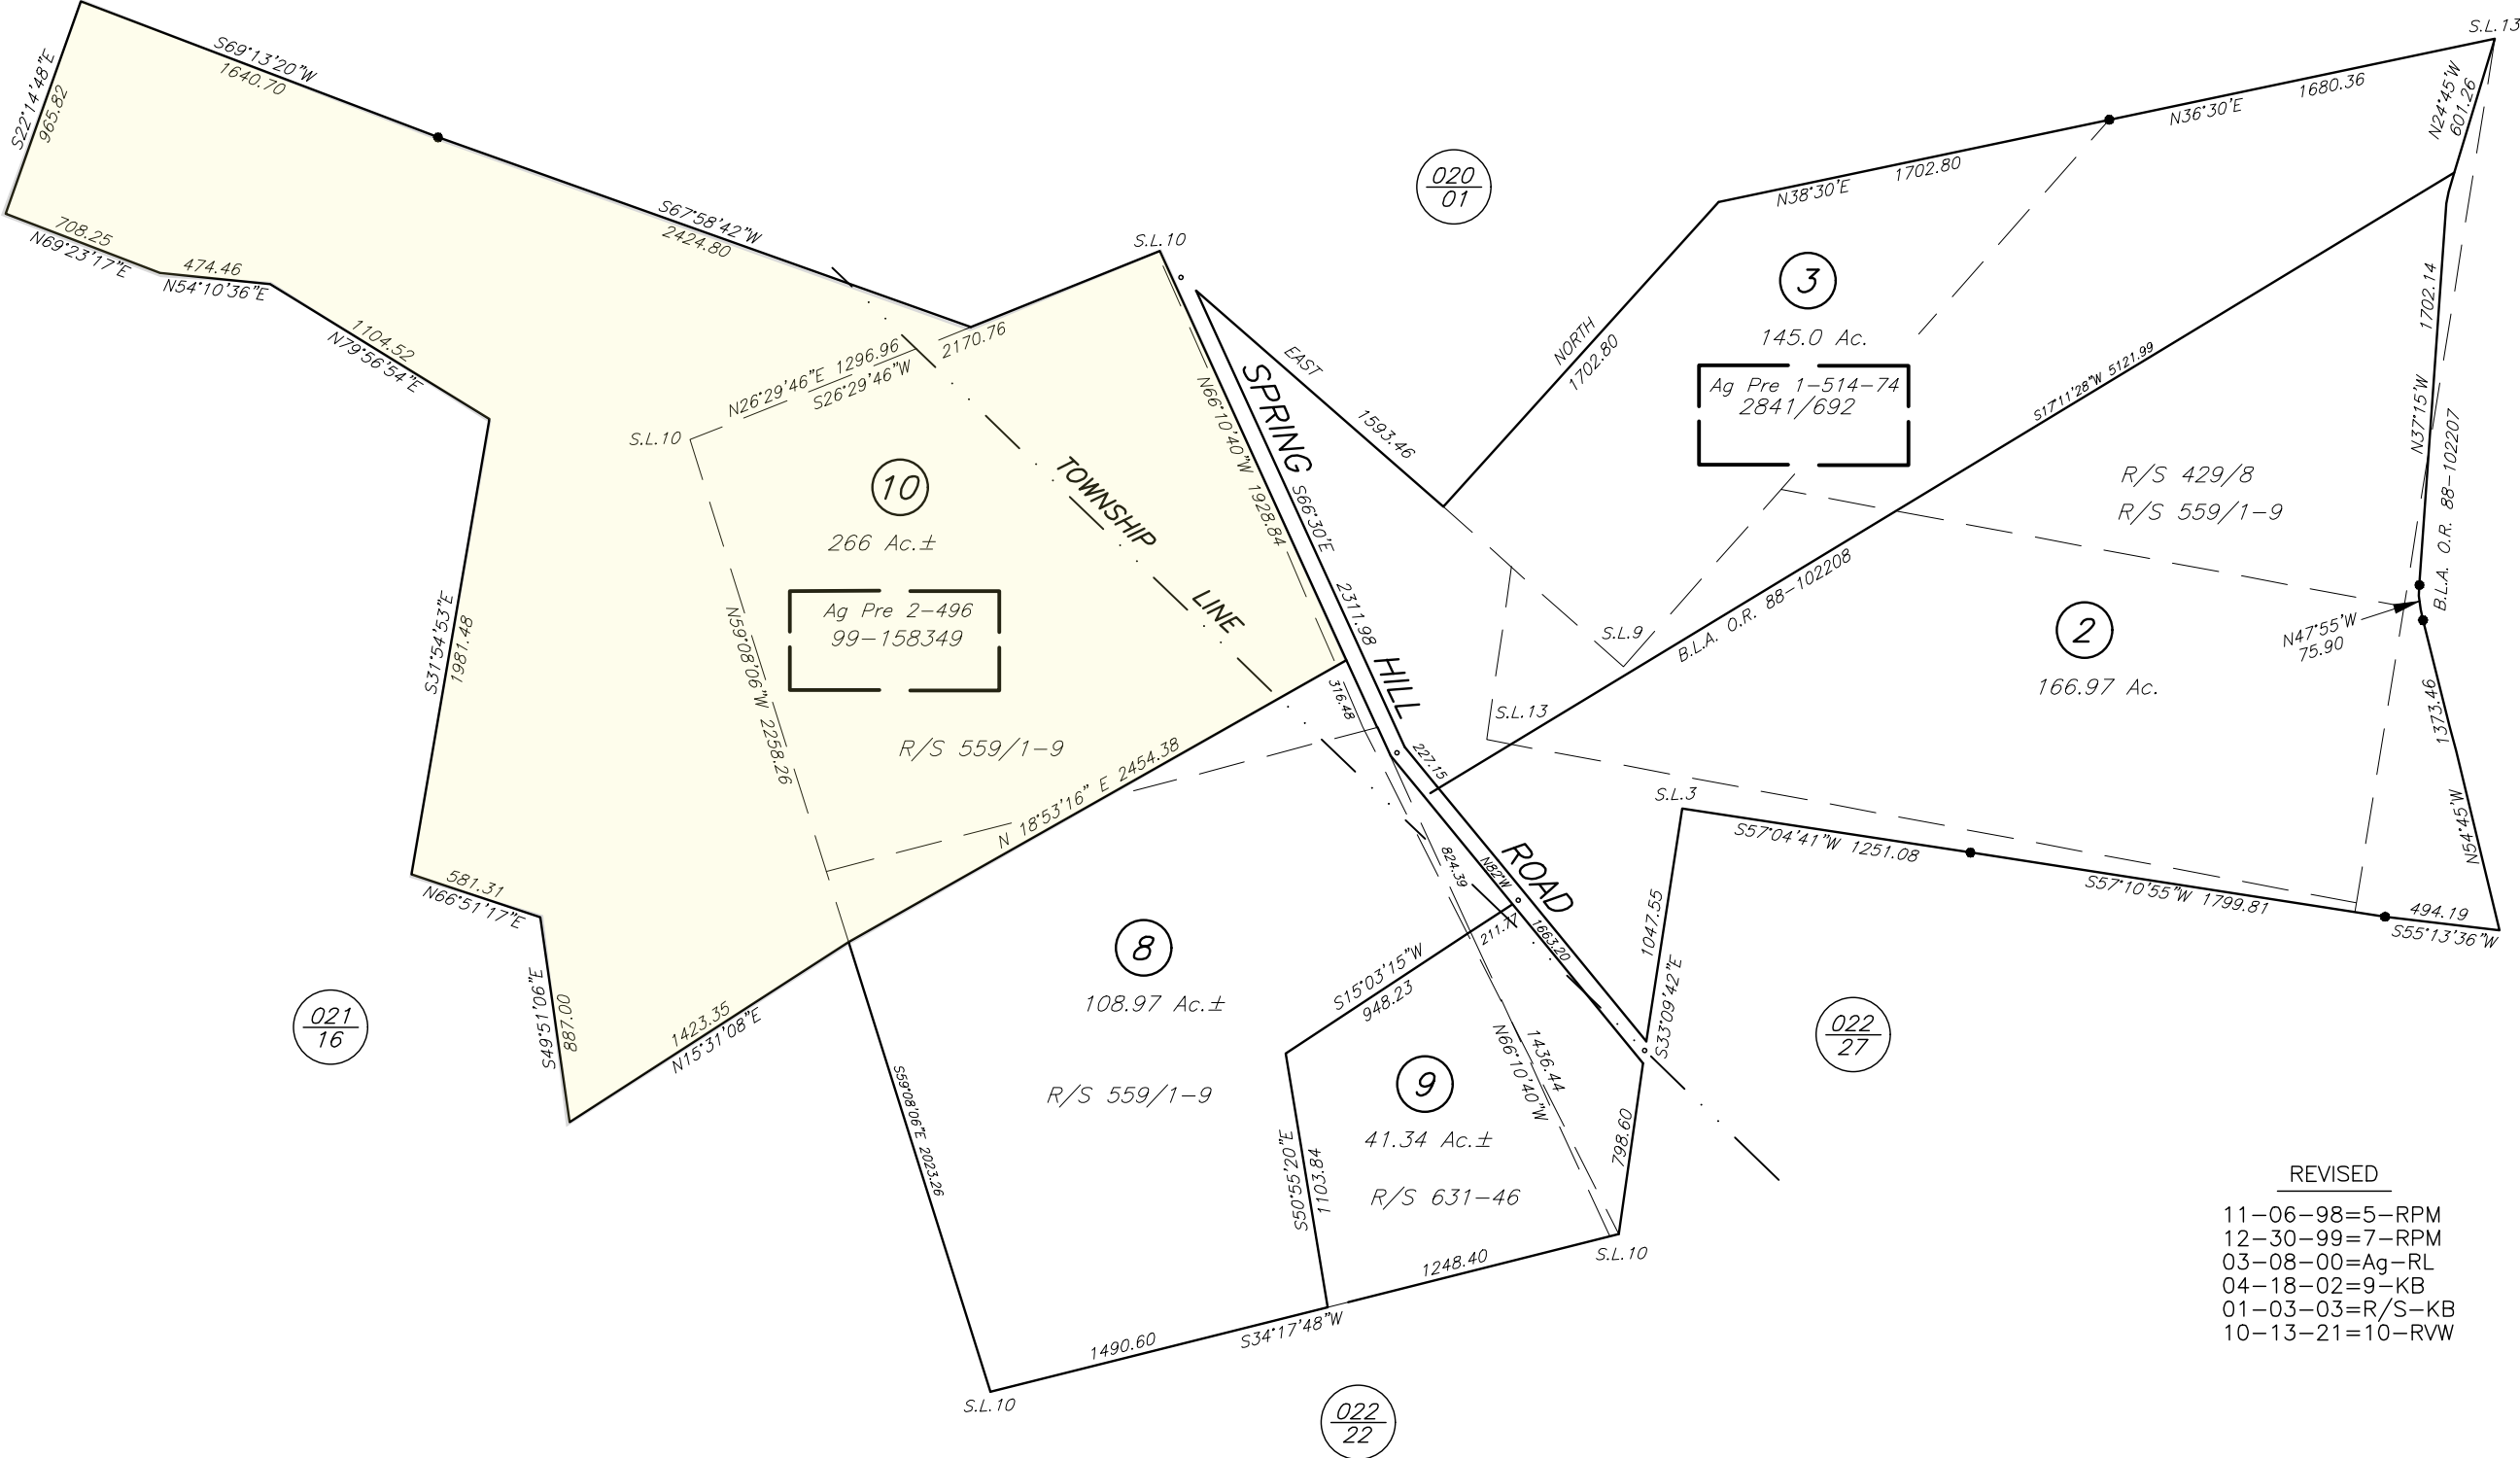

NOTE: This map was prepared for the Sonoma County Assessor for assessment purposes only and does not indicate parcel legality or valid building sites. To verify legal parcel status check with your city or county development or planning division. No liability is assumed for the accuracy of the data delineated.

REVISED
11-06-98=5-RPM
12-30-99=7-RPM
03-08-00=Ag-RL
04-18-02=9-KB
01-03-03=R/S-KB
10-13-21=10-RVW



Assessor's Map Bk. 022, Pg. 28
Sonoma County, Calif. (ACAD)

KEY 11-6-98=5 RPM