

COUNTY ASSESSOR'S PARCEL MAP


TAX RATE AREA
158-002
158-016

054-05

NOTE: This map was prepared for Assessment purposes only and does not indicate either parcel legality or a valid building site. No liability is assumed for the accuracy of the data delineated. The acreages are based on the information supplied to the Assessor (i.e. recorded survey maps, recorded deeds, prior assessment maps, etc.)

NOTE: Assessor's parcels do not necessarily constitute legal lots. To verify legal parcel status, check with the appropriate city or county community development or planning division.

SCA. F: 1"=600'

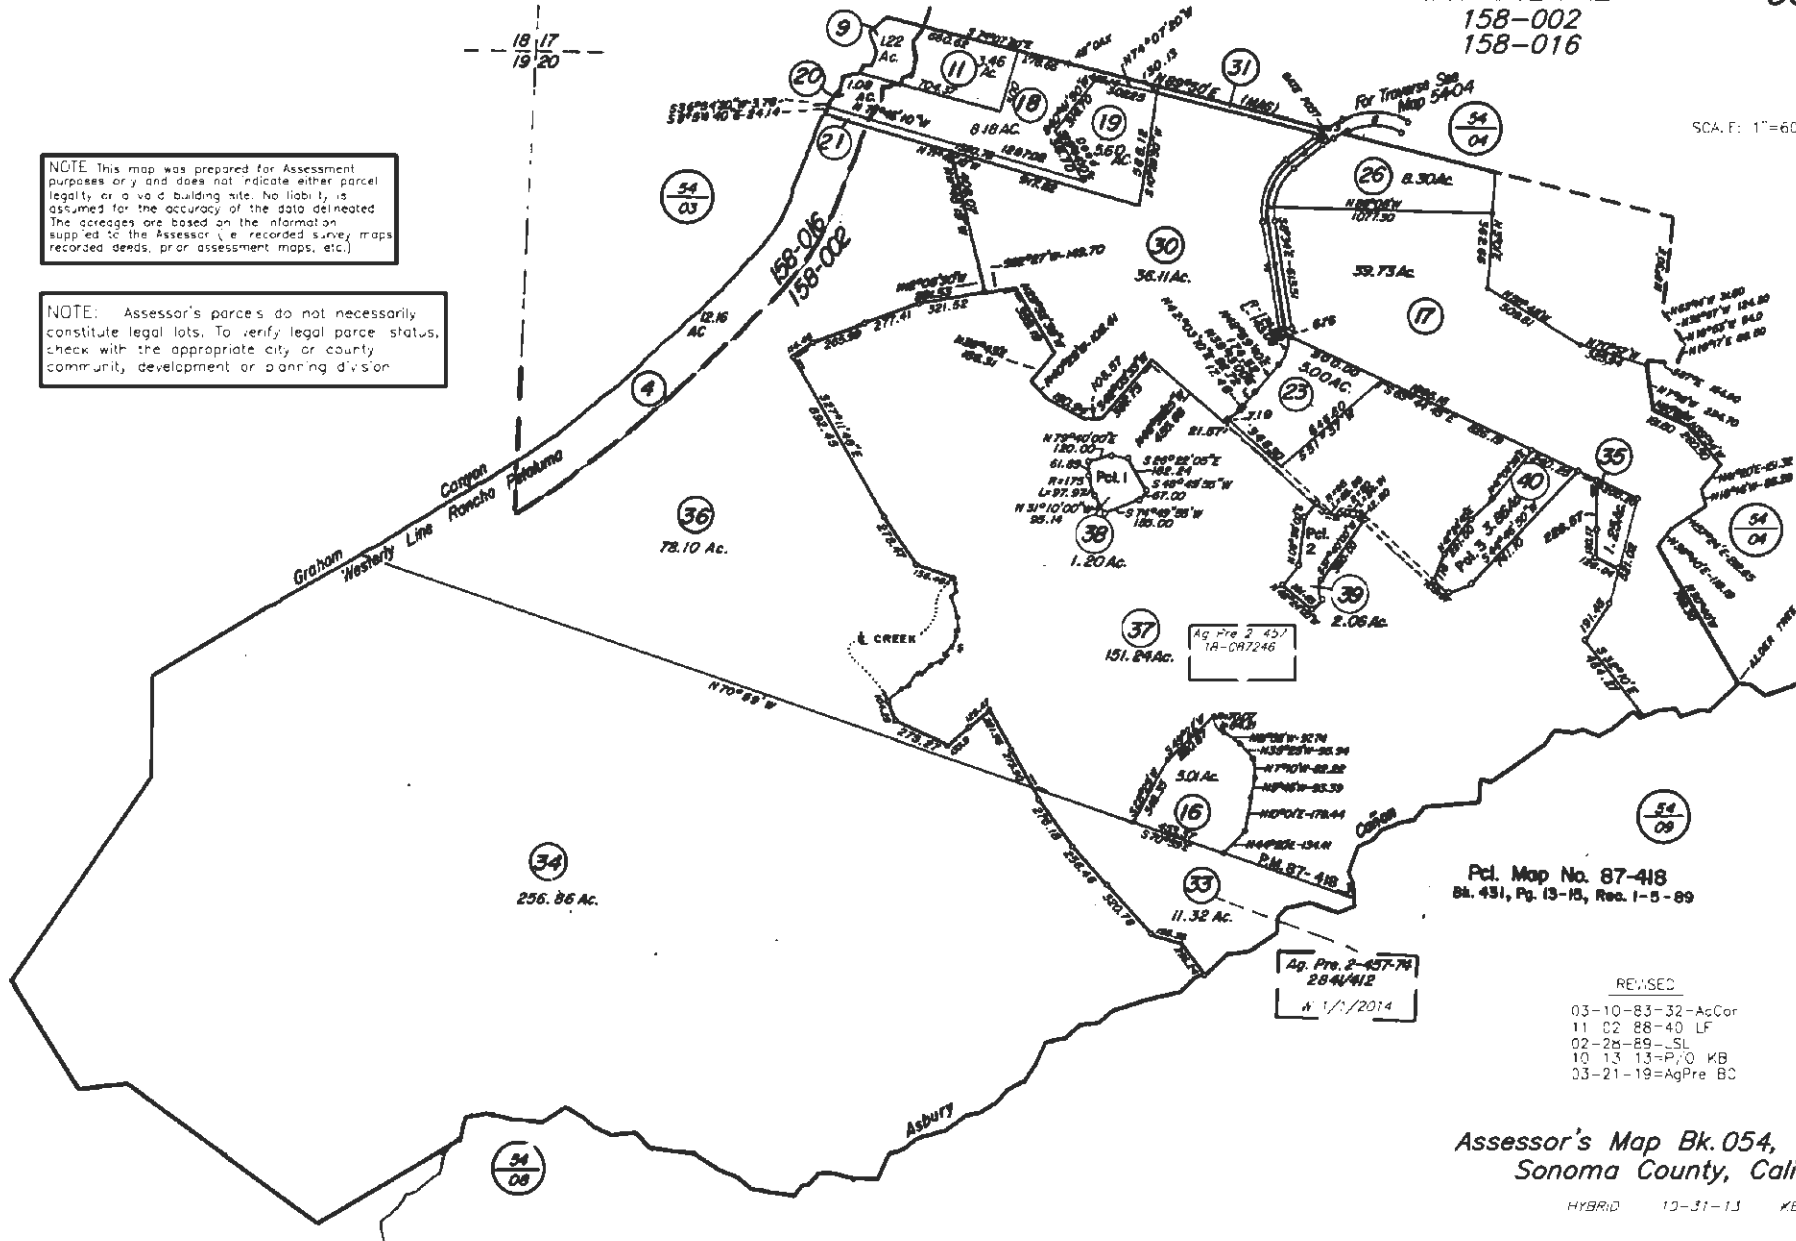

Pcl. Map No. 87-418
Bk. 431, Pg. 13-15, Rec. 1-5-89

REVISED

03-10-83-32-AcCor
11-02-88-40-LF
02-28-89-SL
10-13-13-P/O KB
03-21-19-AgPre BC

Assessor's Map Bk.054, Pg. 05
Sonoma County, Calif. (ACAD)

HYBRID 12-31-13 KB