


T:\2018 PROJECTS\18389.dwg Adobe-Design\Prelim Design\18389-Site Plan.dwg, Dustin Brooks, 12/8/2020 1:07:45 PM

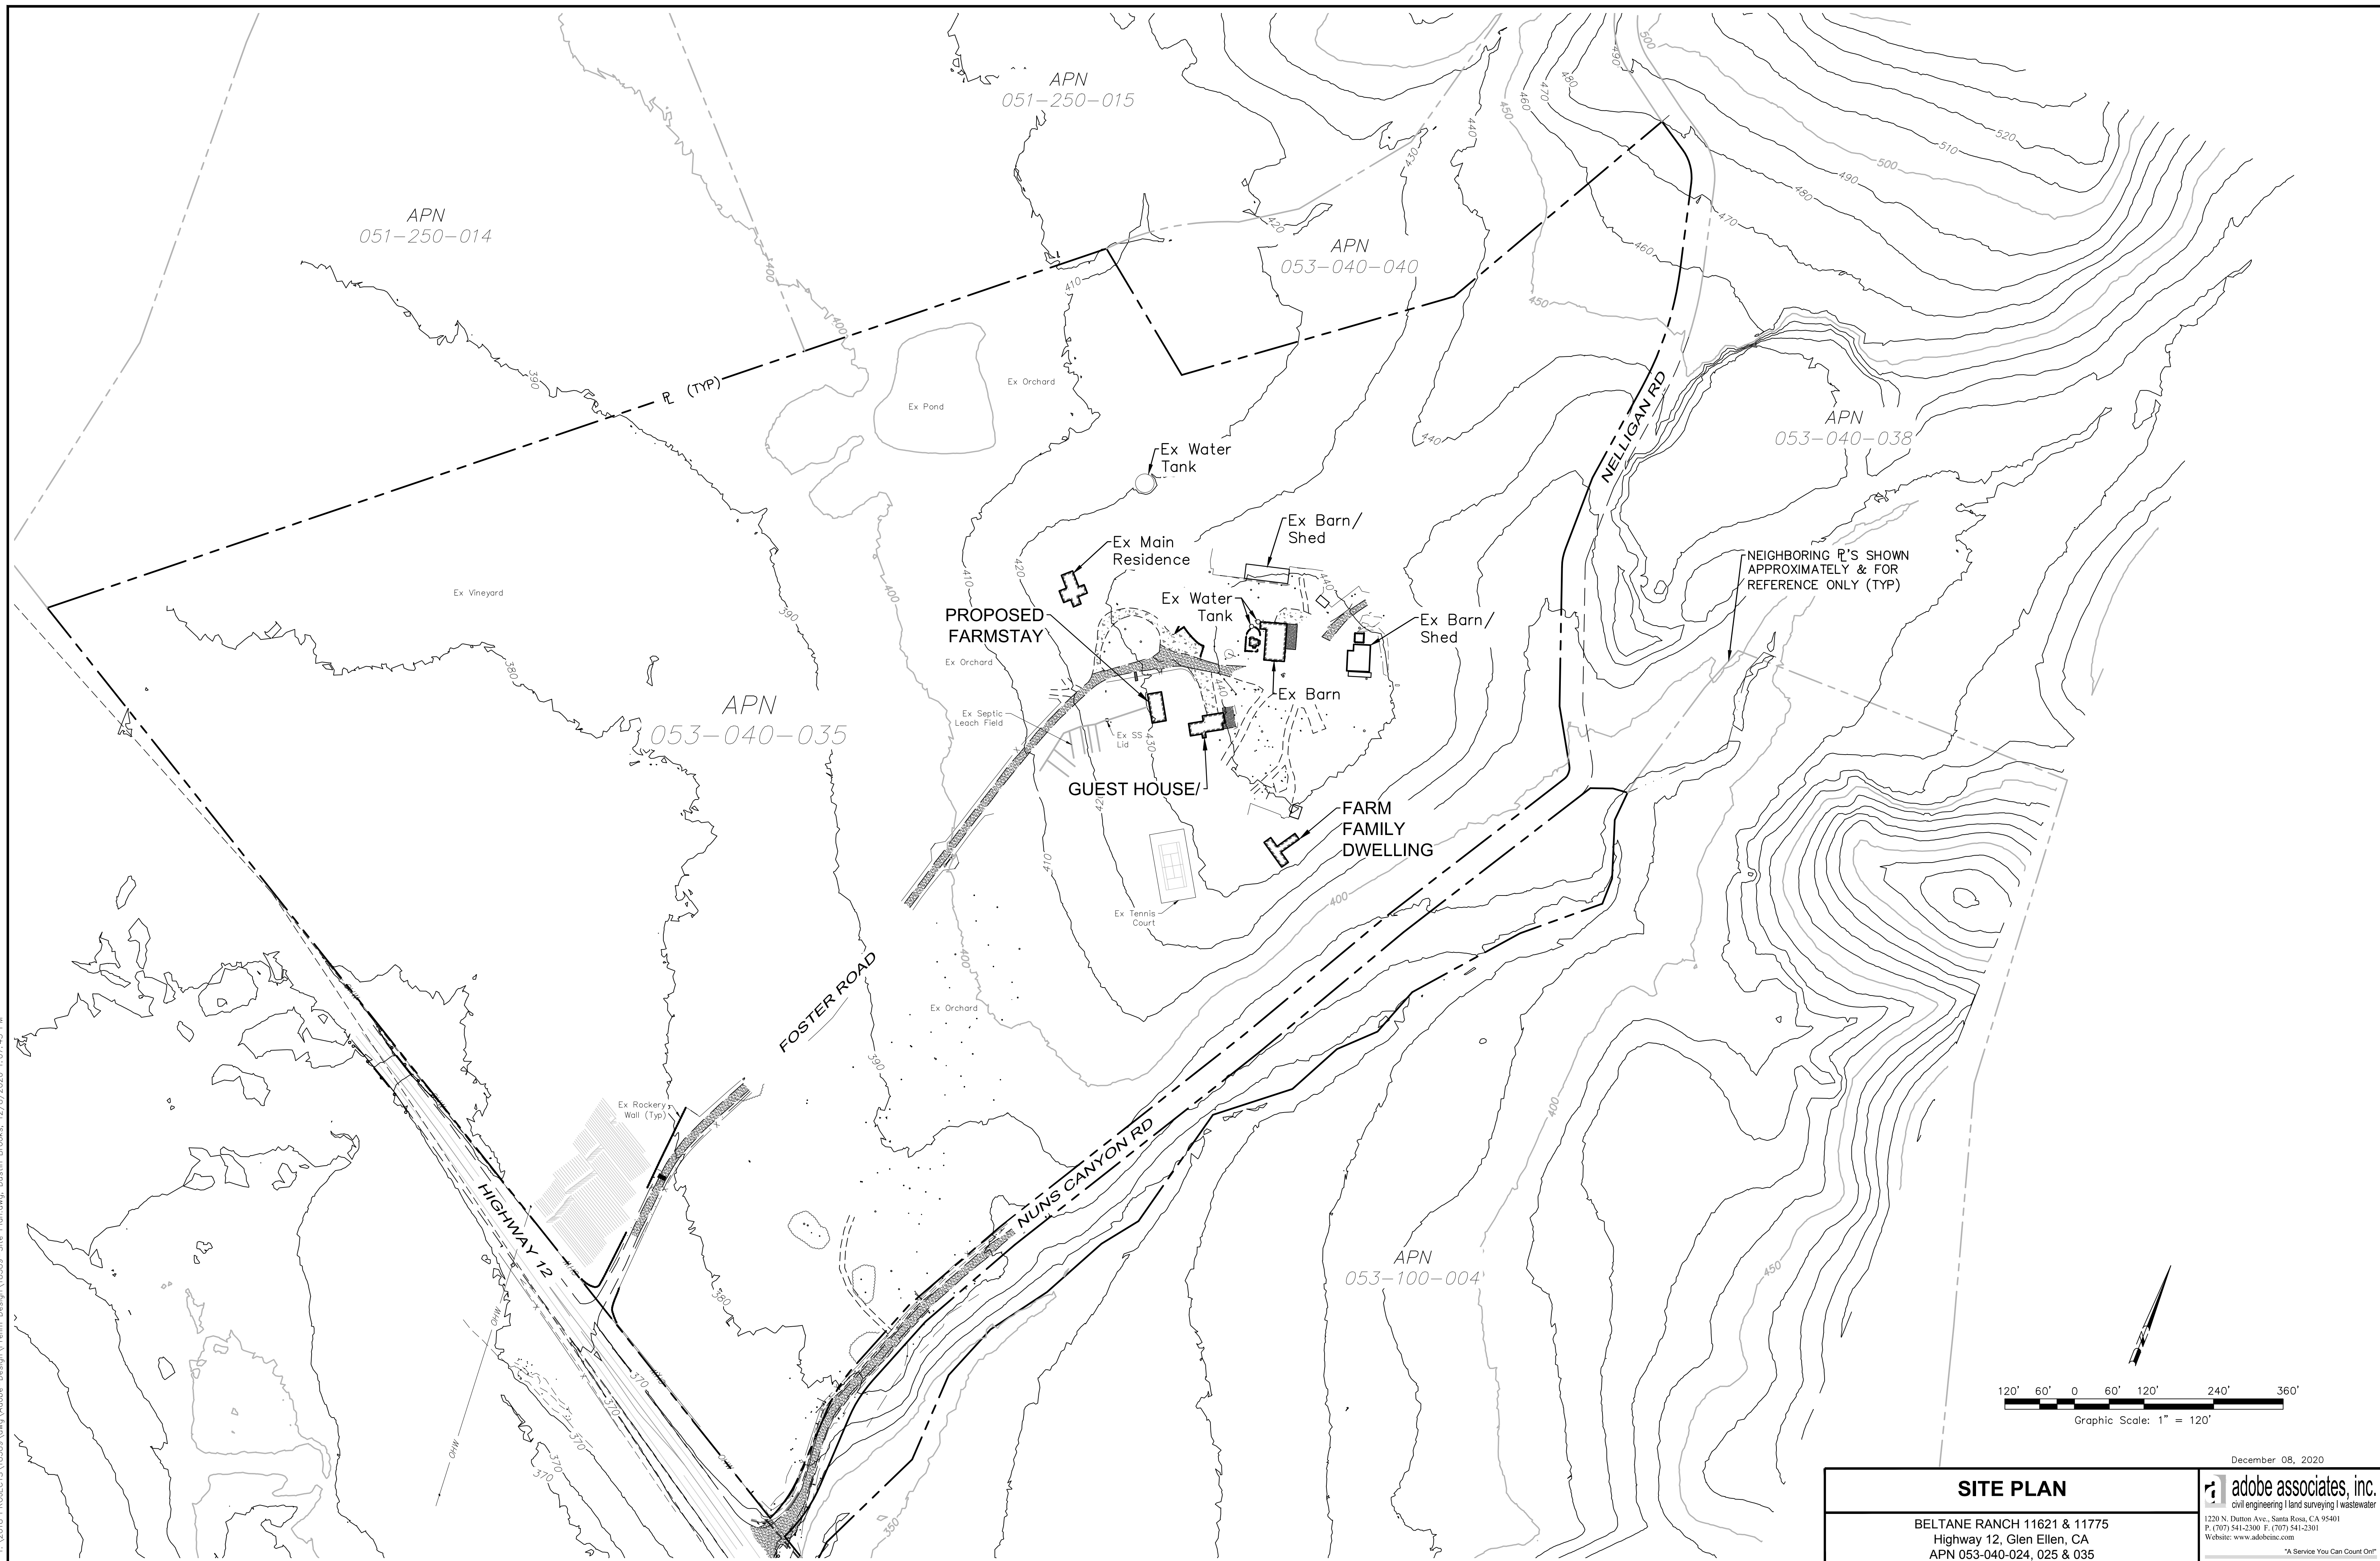

December 08, 2020

SITE PLAN

BELTANE RANCH 11621 & 11775
Highway 12, Glen Ellen, CA
APN 053-040-024, 025 & 035

adobe associates, inc.
civil engineering | land surveying | wastewater
1220 N. Dutton Ave., Santa Rosa, CA 95401
P: (707) 541-2300 F: (707) 541-2301
Website: www.adobecinc.com
"A Service You Can Count On!"