



Need of document: The document and the needs and design requirements belong to an institution or professional service to the property of the Librarian and shall not be passed in whole or part for any other project unless the Librarian expressly authorizes.

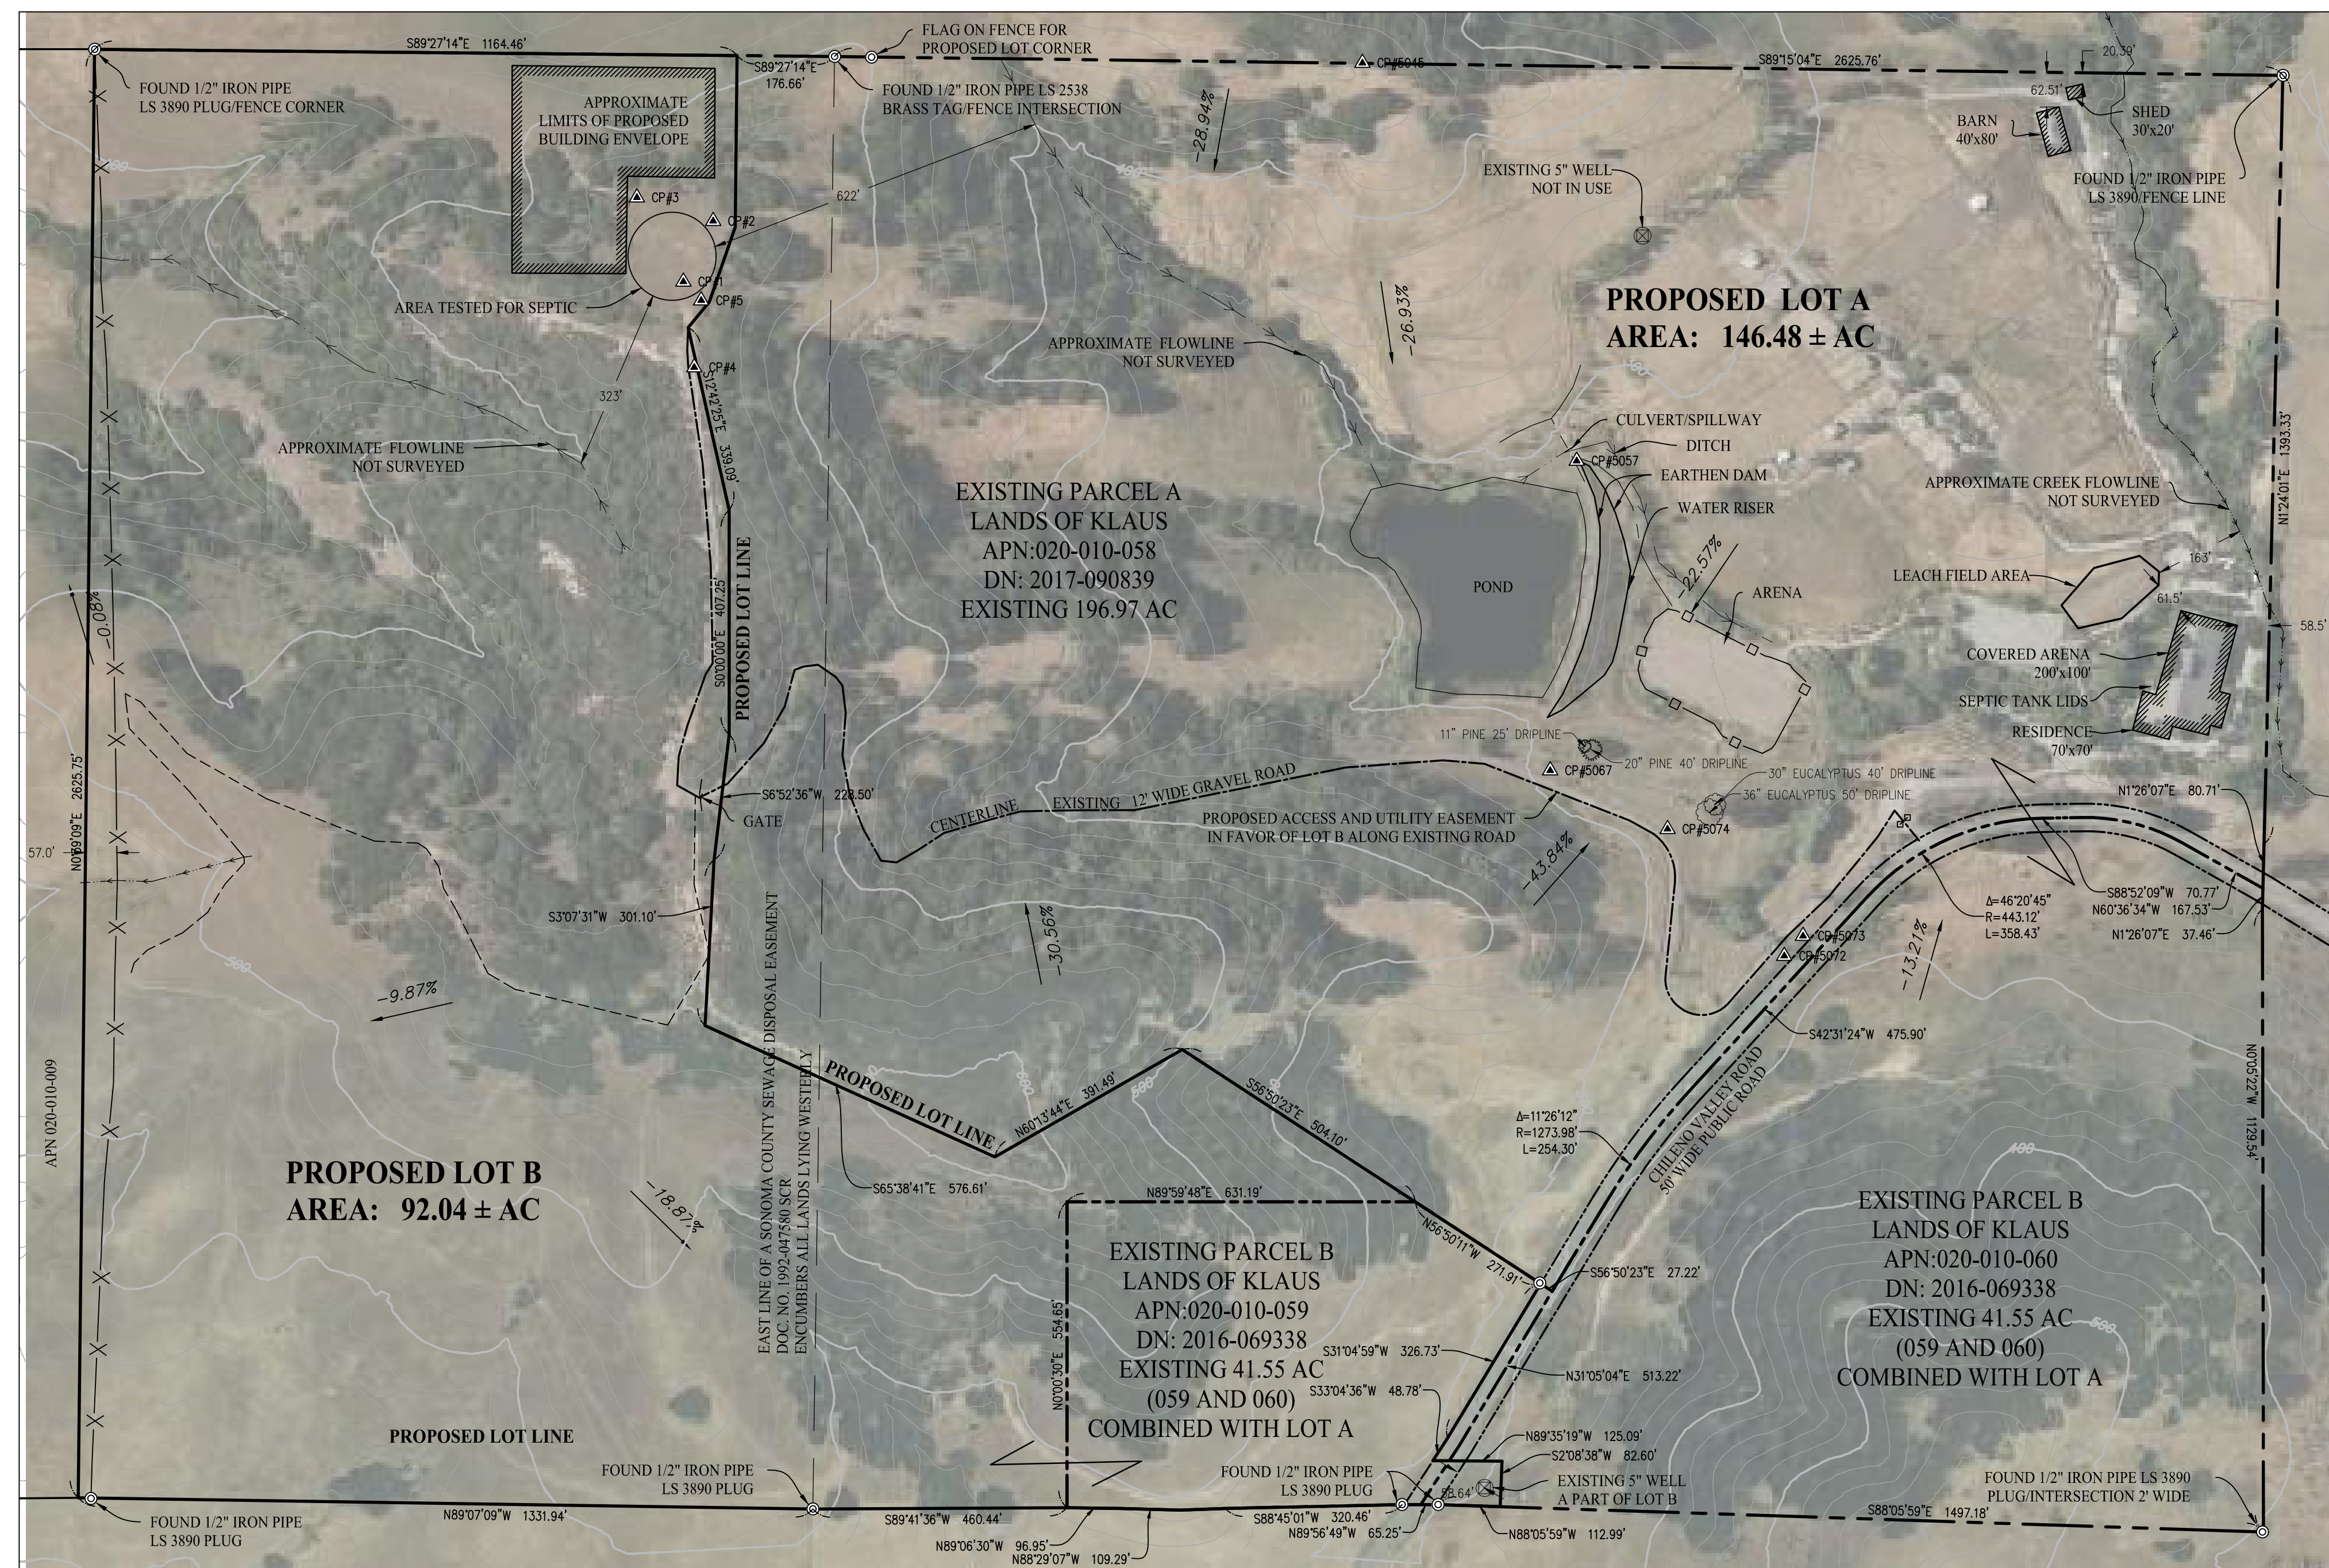

	BUILDING	LS	LAND SURVEYOR
	EXISTING LOT LINE	APN	ASSESSORS PARCEL NUMBER
	PROPOSED LOT LINE	DN	DOCUMENT NUMBER
	EASEMENT LINE	LLA	LOT LINE ADJUSTMENT
	ROAD CENTERLINE	S.C.R.	SONOMA COUNTY RECORDS
	RIGHT OF WAY	O.R.	ORIGINAL RECORDS
	ATV TRAIL	SQ. FT.	SQUARE FEET
	FLOWLINE	AC	ACRES
	20' CONTOUR LINE FROM SONOMA COUNTY LIDAR	N	NORTH
		S	SOUTH
	WIRE FENCE	E	EAST
	WOOD FENCE	W	WEST
	FOUND SURVEY MONUMENT AS NOTED	L	LENGTH
	SET SURVEY CONTROL POINT	R	RADIUS
	WELL SIZE NOTED	Δ	DELTA

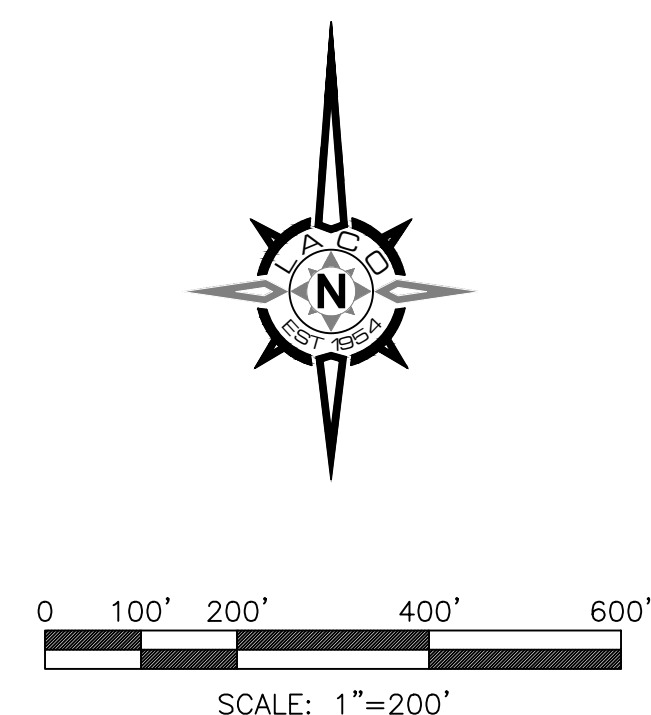

BRADLEY A. THOMAS L.S., DATE: NOVEMBER 29, 2022
P.L.S. NO.: 5520



LACO
LEUREKA • UKIAH • SANTA ROSA • CHICO
1-800-515-5054 www.lacoassociates.com

[illegible]

KLAUS FAMILY LIMITED PARTNERSHIP
1002 CHILENO VALLEY ROAD, PETALUMA, CALIFORNIA, 94952
APNS 020-010-058, 059, 060

LOT LINE ADJUSTMENT: LLA 20-0026
SITE PLAN

DRAWN	ZH
CHECK	BAT
APPROVED	BAT
DATE	11/29/2022
JOB NUMBER	9400.00
SHEET 1	OF 1