

APPROVED AS TO IMPACT ON STATE FACILITIES AND CONFORMANCE WITH APPLICABLE STATE STANDARDS AND PRACTICES AND THAT TECHNICAL OVERSIGHT WAS PERFORMED.

DATE SIGNED

LICENSE Exp DATE
12-31-2019

REGISTRATION No.
47520

CALTRANS DESIGN OVERSIGHT APPROVAL
JONATHAN LEE

CONSULTANT DESIGN MANAGER
RODNEY PIMENTEL

STATE OF CALIFORNIA
DEPARTMENT OF TRANSPORTATION

MAINTENANCE AGREEMENT WITH COUNTY OF SONOMA
04-Son 116 PM 46.5/46.8
04-Son 121 PM 6.5/R7.0
IN SONOMA COUNTY
ON ROUTE 116
FROM 0.2 MILE NORTH OF ROUTE 121
TO ROUTE 116/121 JUNCTION
AND ON ROUTE 121
FROM 0.2 MILE SOUTH
TO 0.3 MILE EAST OF 116/121 JUNCTION
TO BE SUPPLEMENTED BY STANDARD PLANS DATED 2018


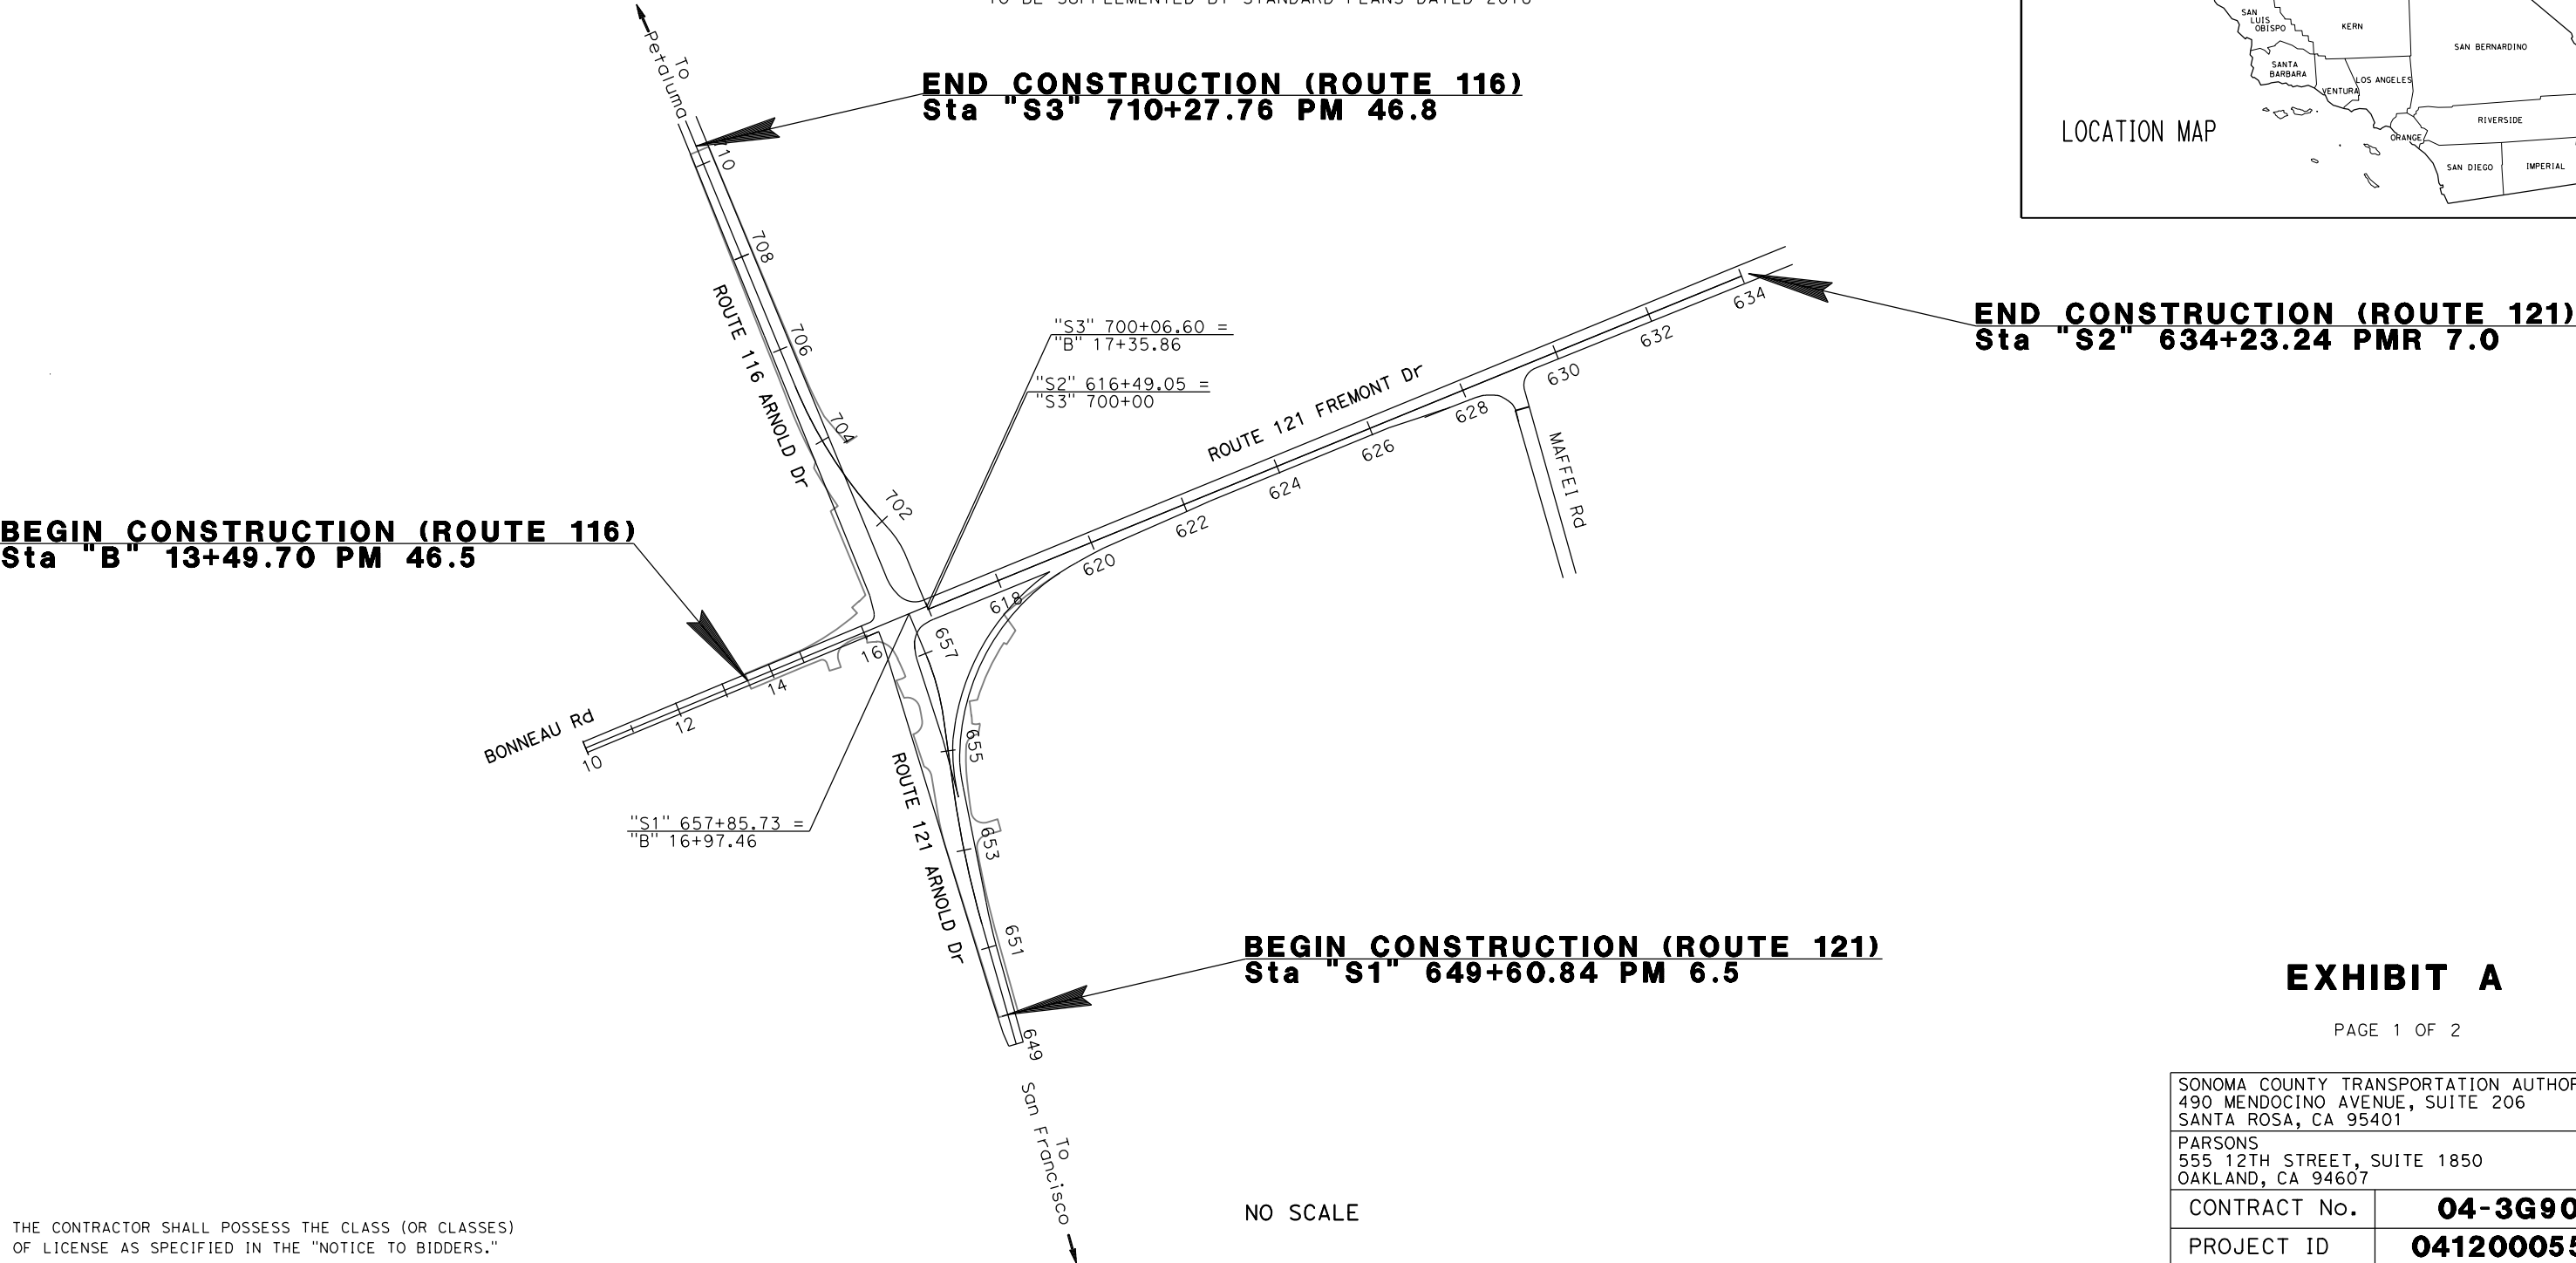


EXHIBIT A
PAGE 1 OF 2

SONOMA COUNTY TRANSPORTATION AUTHORITY 490 MENDOCINO AVENUE, SUITE 206 SANTA ROSA, CA 95401	
PARSONS 555 12TH STREET, SUITE 1850 OAKLAND, CA 94607	
CONTRACT No.	04-3G9004
PROJECT ID	0412000557

EXHIBIT A

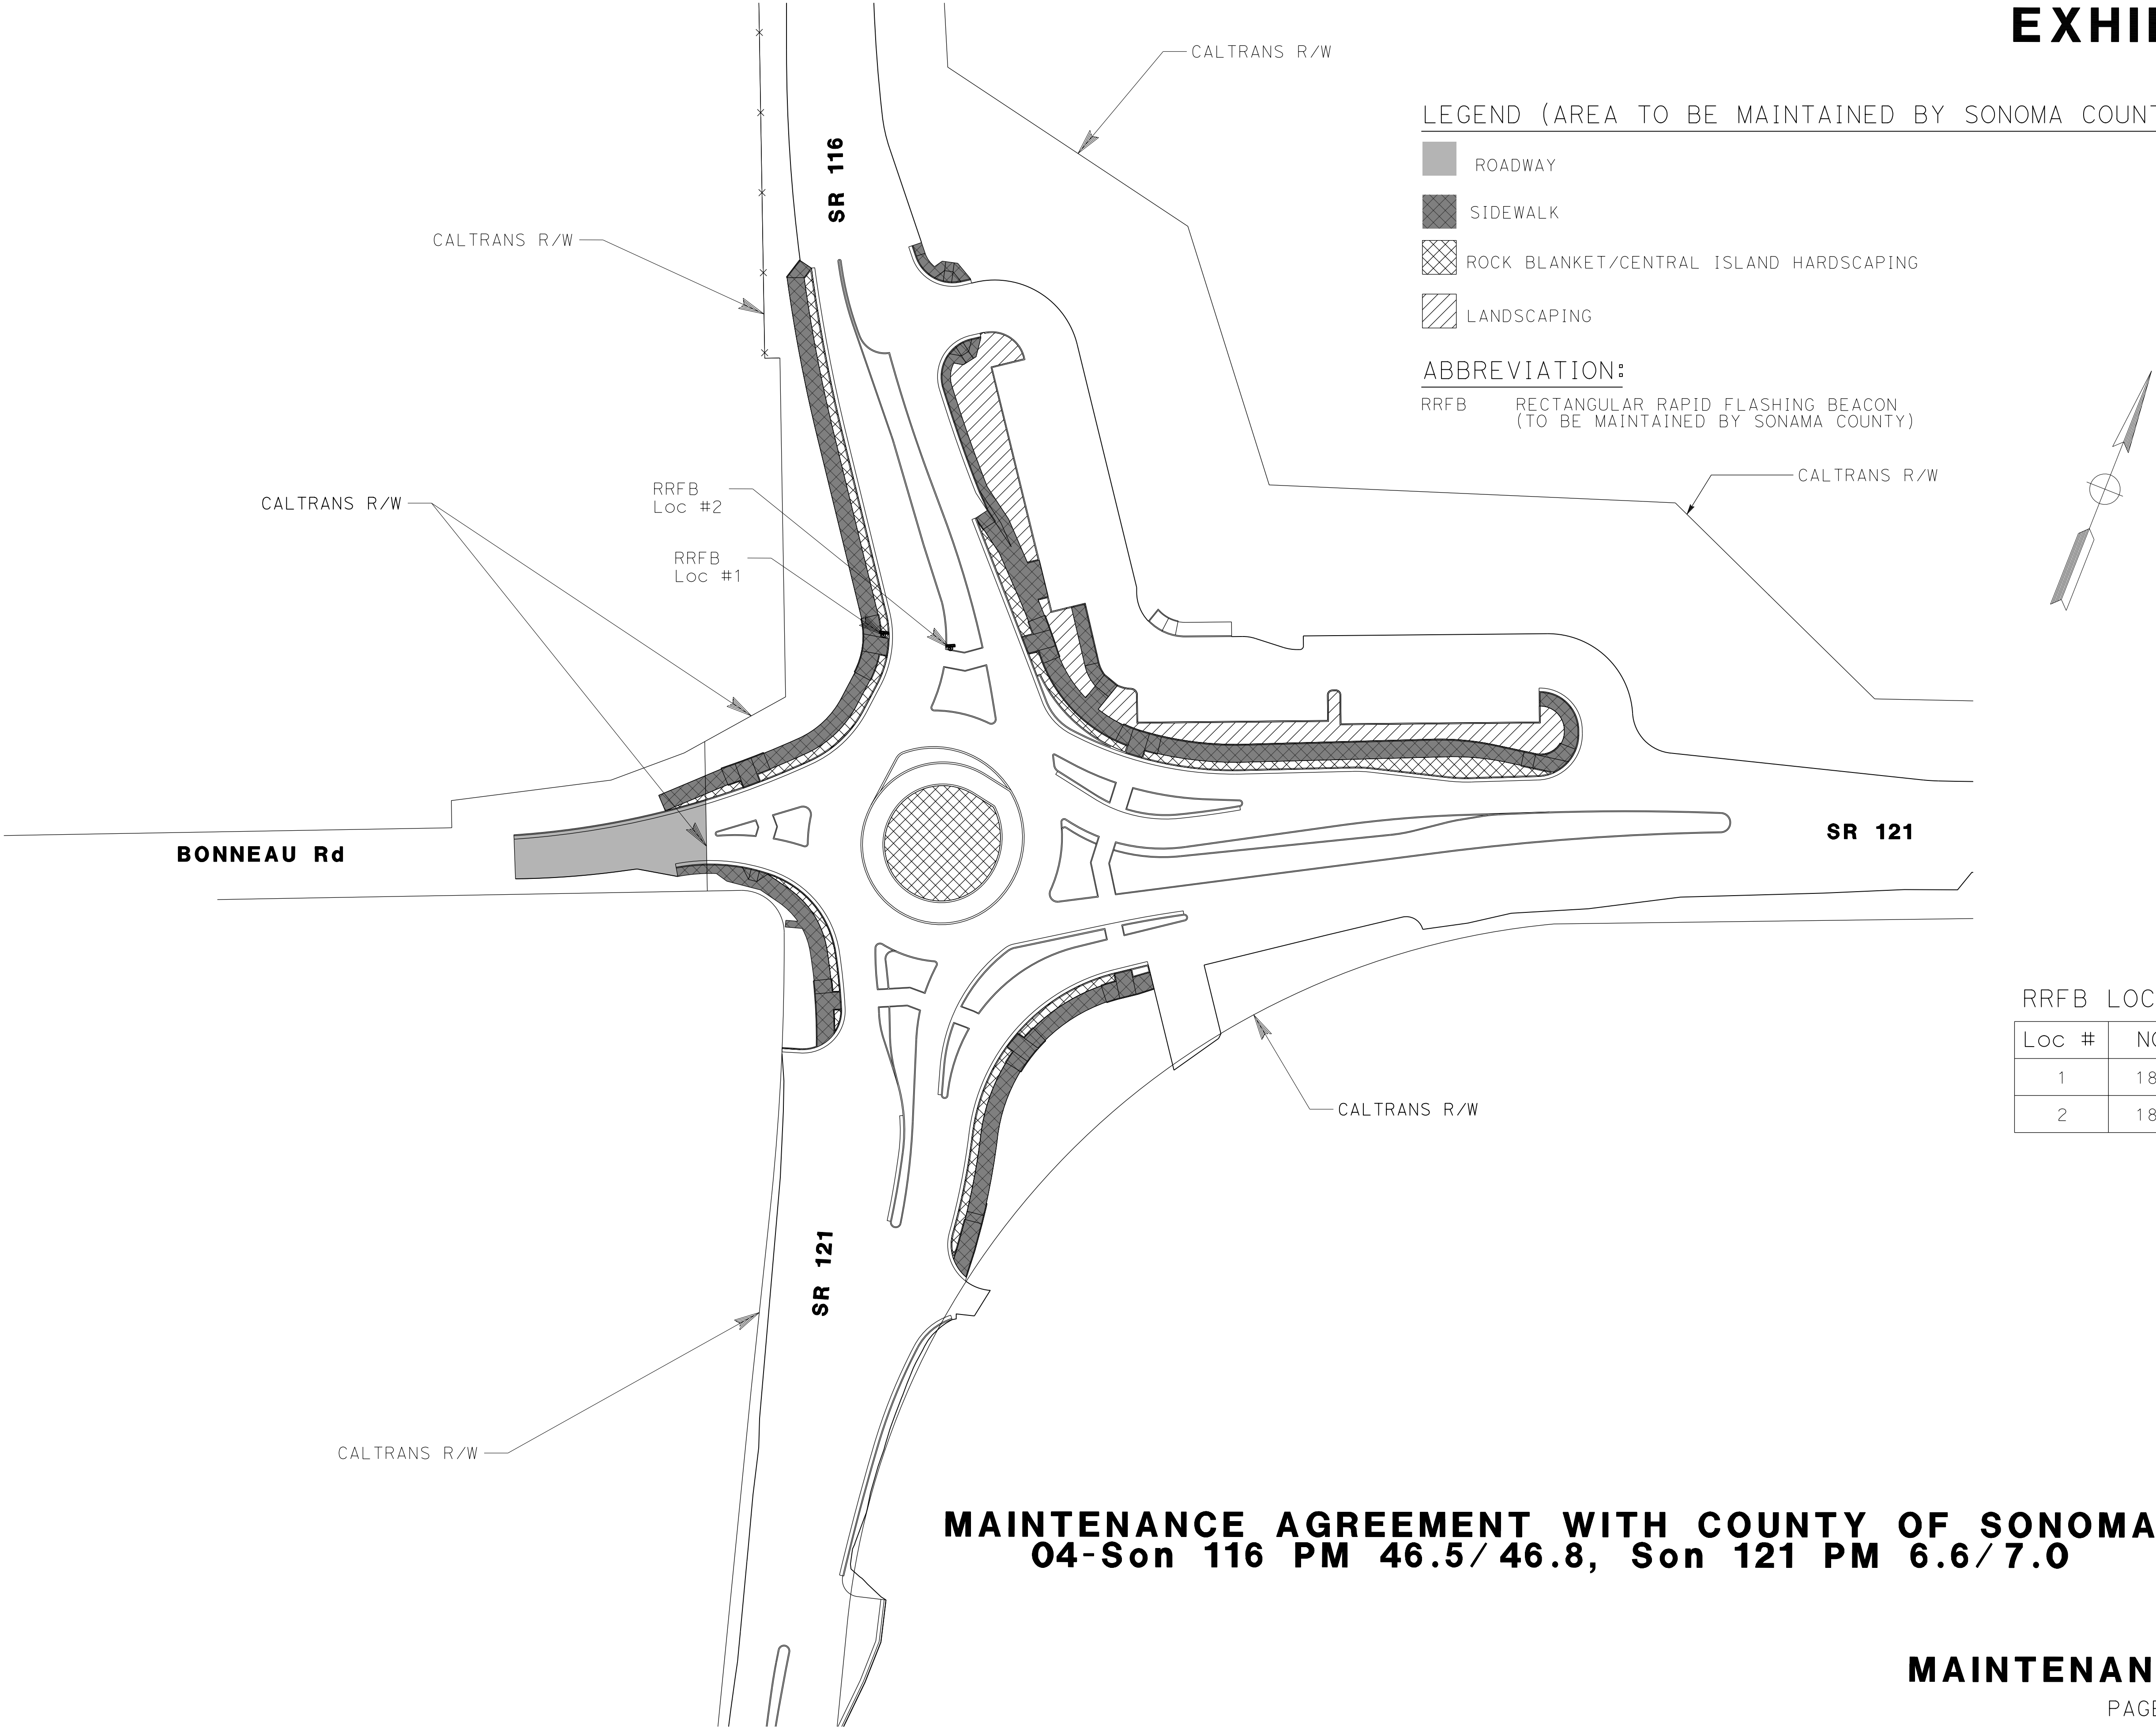

MAINTENANCE AGREEMENT WITH COUNTY OF SONOMA
04-Son 116 PM 46.5/46.8, Son 121 PM 6.6/7.0

MAINTENANCE AGREEMENT
PAGE 2 OF 2