

VINEYARDS	22 ACRES±
OPEN SPACE	63.11 ACRES ±
COMPATIBLE USE	1.28 ACRES ±
UNDESIGNATED	11.43 ACRES±
TOTAL	97.82 ACRES ±

LEGEND



POTENTIAL PLANTING AREA
IF ACCESSIBLE




STRUCTURES AS NOTED



DOUG-FIR WOODLANDS




OAK WOODLAND

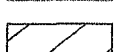

CHAPARRAL



VINEYARD

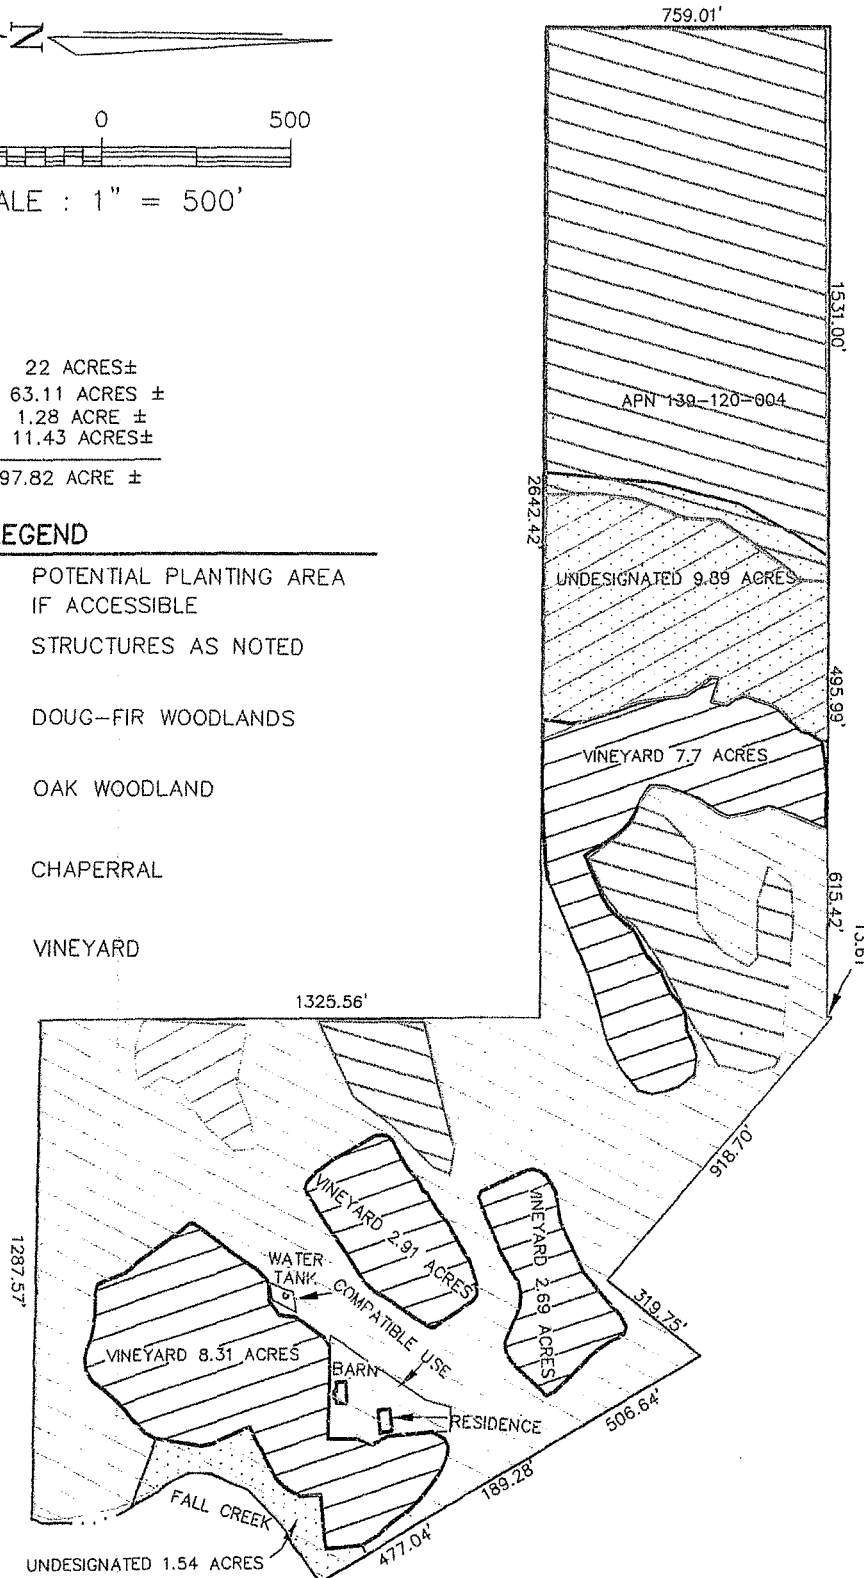

Brian A. Curtis 11/1/18

BRIAN ALAN CURTIS, P.L.S. 8485
EXP. 12/31/18



DATE: 09/27/2018
SCALE: 1"=500'
DRAWN: BC
JOB: 18-057

LAND CONSERVATION MAP
LANDS OF COLLIER FALLS VINEYARD LLC
9931 WEST DRY CREEK RD
APN: 139-120-004

ATTACHMENT B

CURTIS & ASSOCIATES
SURVEYING SERVICES

805 HEALDSBURG AVE. • HEALDSBURG, CALIF. 95448 • (707) 433-4808

REVISIONS BY
SHEET
1
1