


COUNTY ASSESSOR'S PARCEL MAP

TAX RATE AREA
87-008
139-12

Parcel Map No. 3143
REC. 12-28-1972 IN BK 183, MAPS, PGS. 24-00

SCALE: 1"=400'

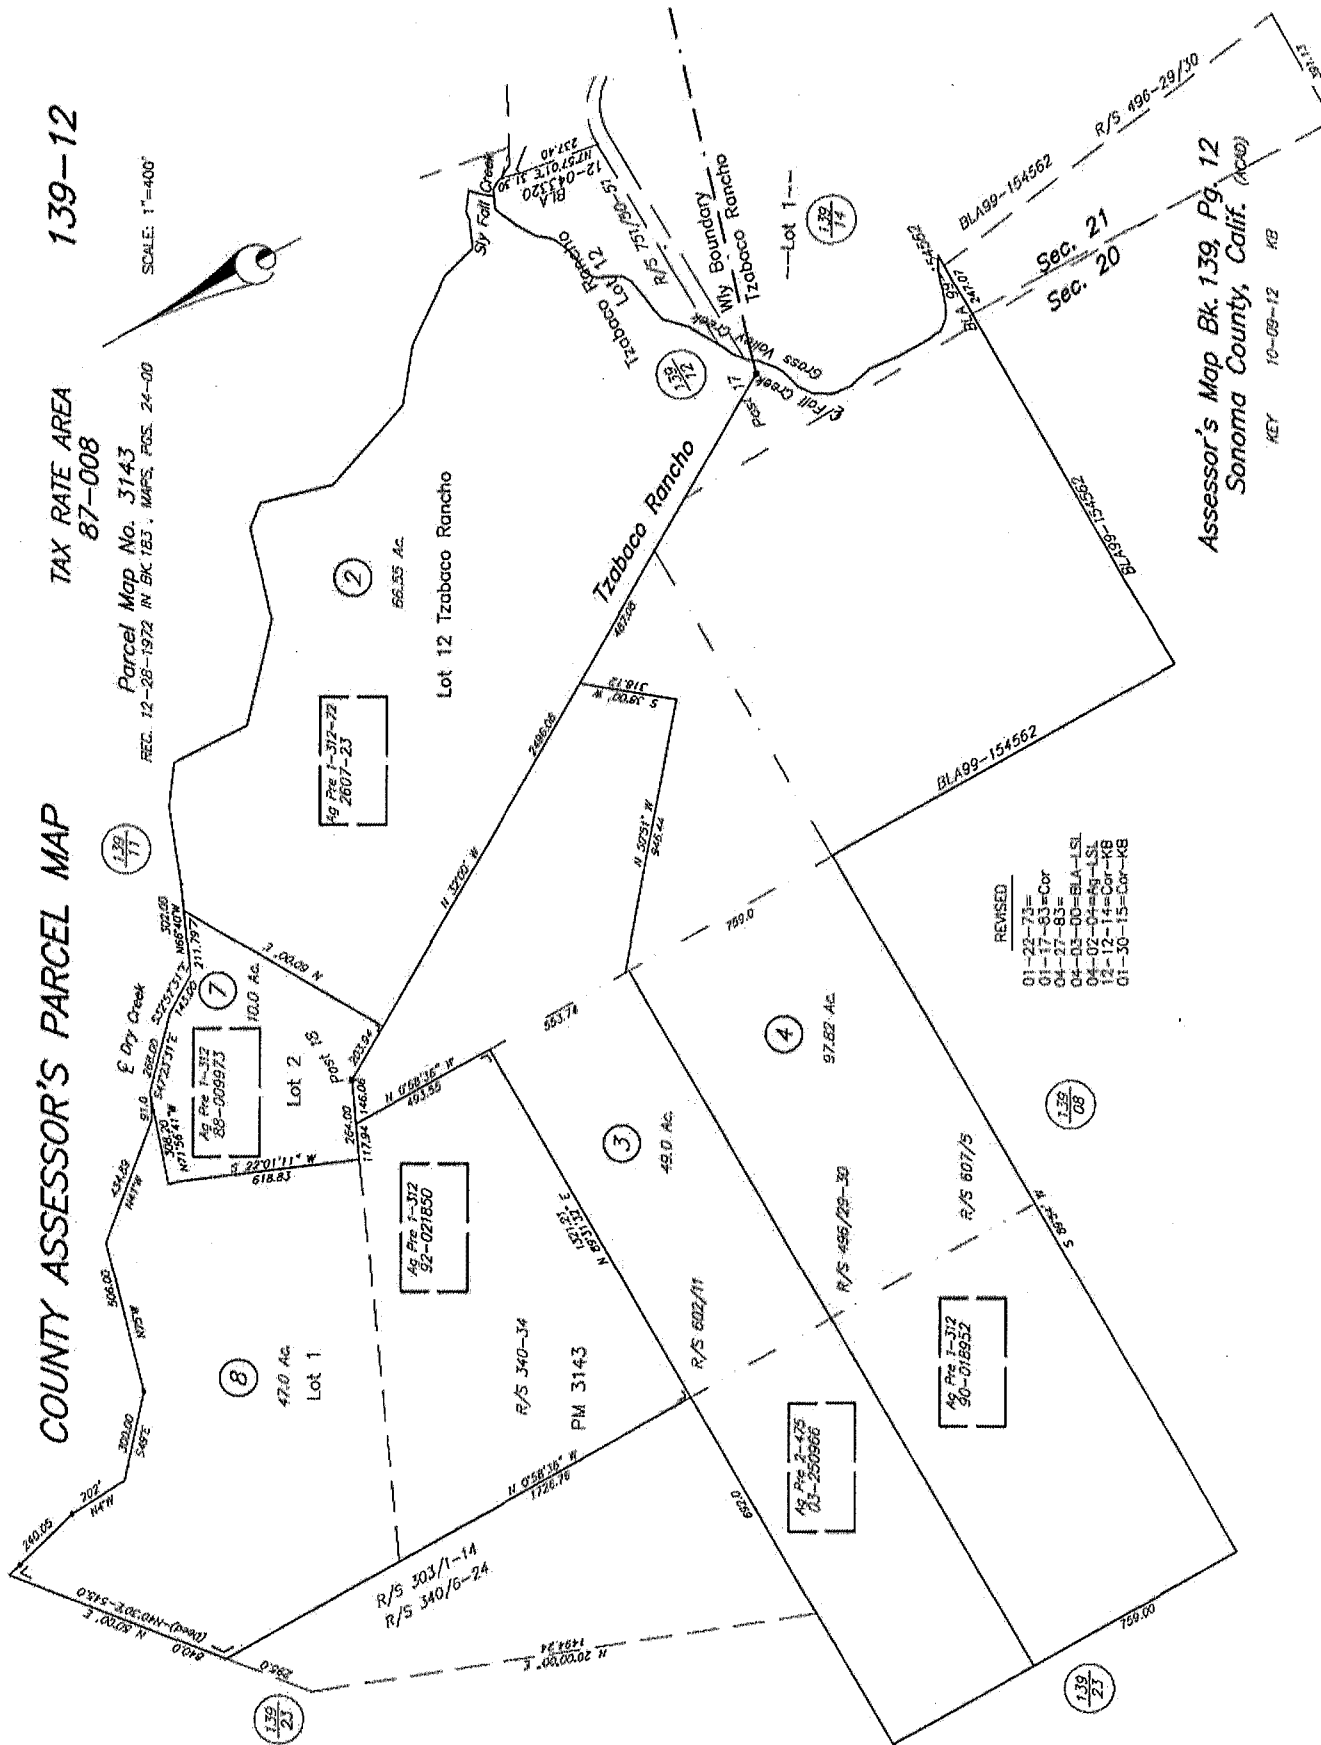

NOTE: Assessor's parcels do not necessarily constitute legal lots. To verify legal parcel status, check with the appropriate city or county community development or planning division.

NOTE: This map was prepared for Assessment purposes only and does not indicate other parcels legally or a valid building site. No liability is assumed for the accuracy of the data delineated. The map is based on the information supplied to the Assessor (i.e., recorded survey maps, recorded deeds, prior assessment maps, etc.)

REVISED
01-22-73=
01-17-83=Cor
04-27-83=
04-03-00=BLA-LSL
04-02-04=AG-LSL
12-12-14=Cor-KB
01-30-15=Cor-KB

Assessor's Map Bk. 139, Pg. 12
Sonoma County, Calif. (A00)

KEY 10-09-12 KB