

COUNTY ASSESSOR'S PARCEL MAP

Parcel Map No. 3198


REC. 06-06-1973 IN BK. 190, MAPS, PGS. 28-00

TAX RATE AREA
179-002 179-019
179-017 179-049
179-052

079-12

CHALK HILL ROAD

1	N 87°02'40" W	52.34
2	R=520.0	L=144.56
3	N 27°22' E	61.53
4	R=270.0	L=112.31
5	N 03°32' E	78.54
6	R=330.0	L=235.47
7	N 44°25' E	224.34
8	R=270.0	L=17.55
9	N 89°30' E	42.44
10	S 87°02'40" E	363.69

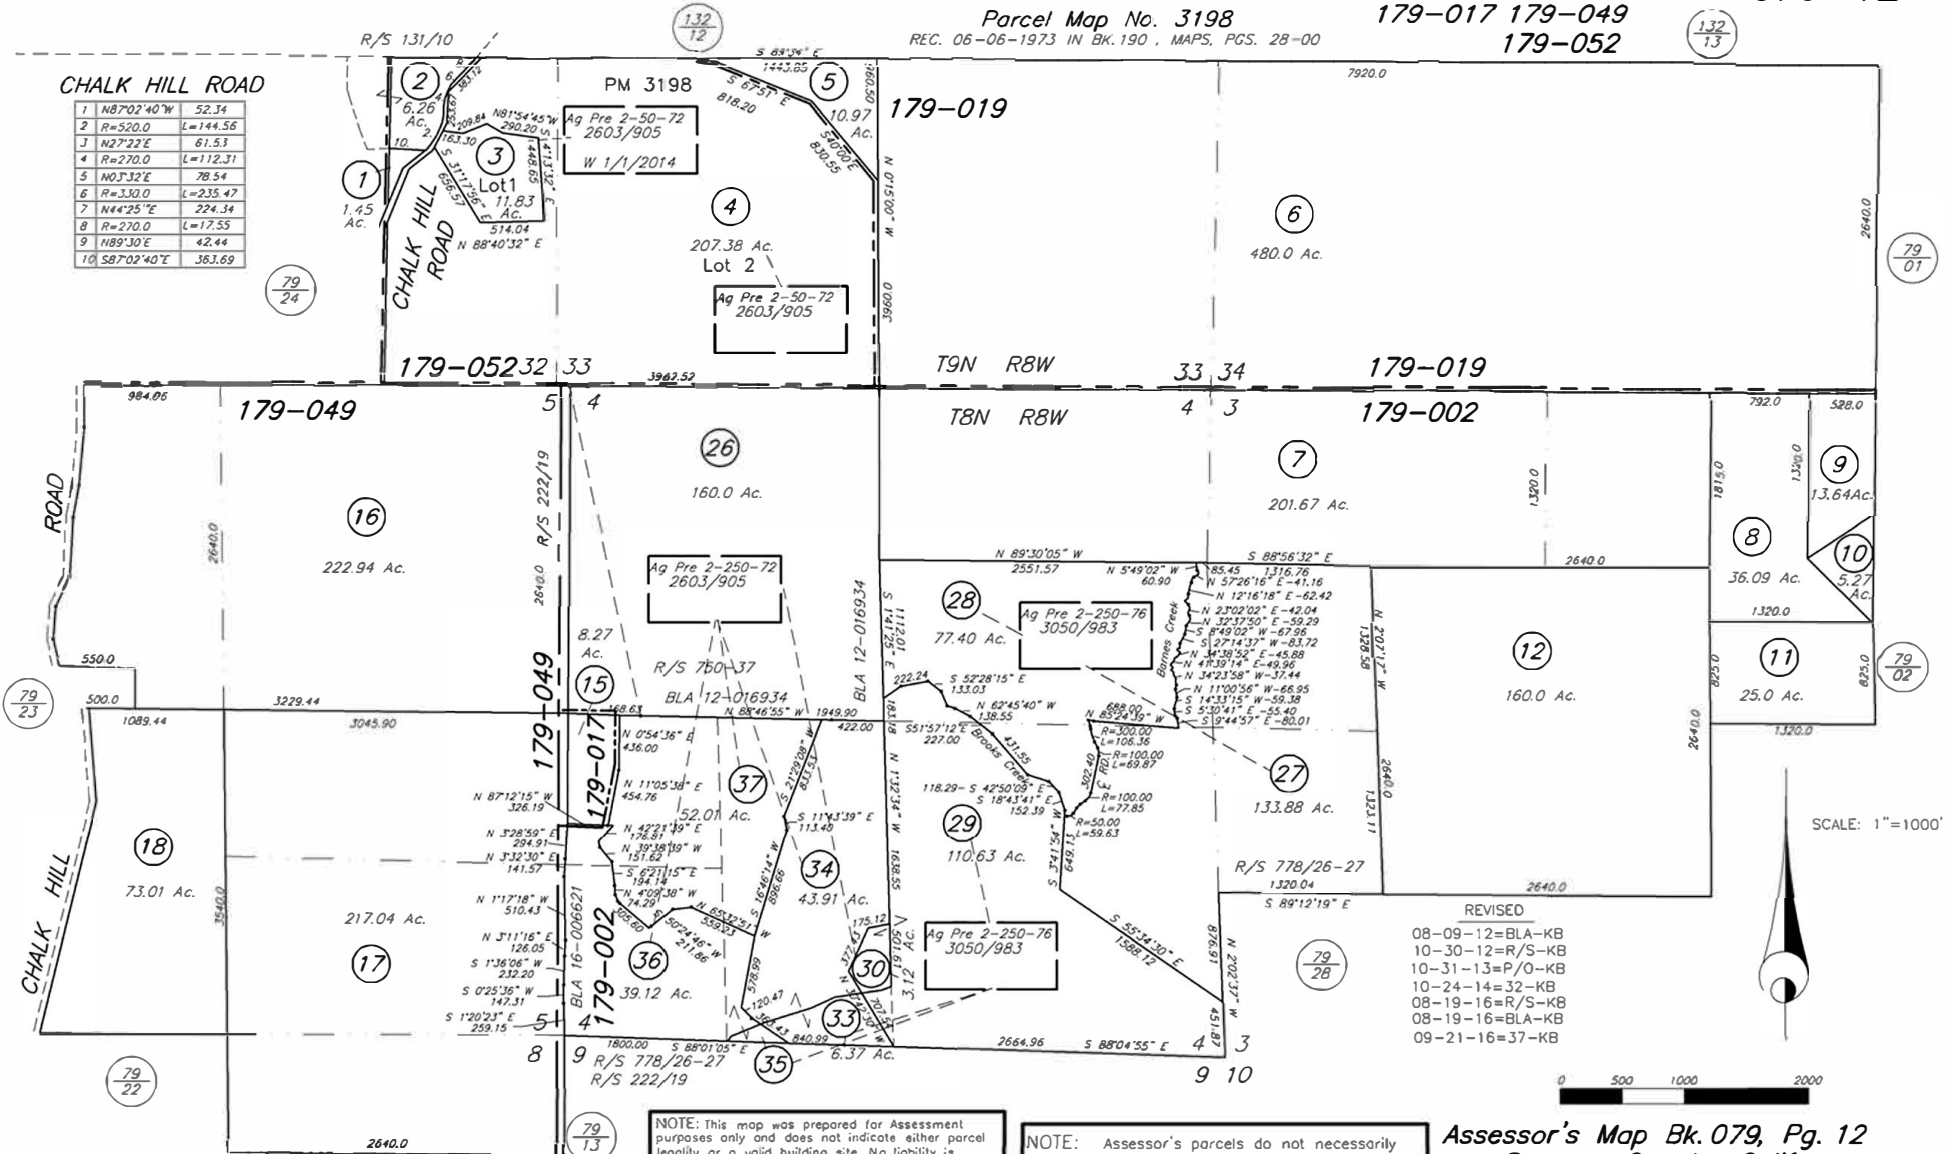

NOTE: This map was prepared for Assessment purposes only and does not indicate either parcel legality or a valid building site. No liability is assumed for the accuracy of the data delineated. The acreages are based on the information supplied to the Assessor (i.e. recorded survey maps, recorded deeds, prior assessment maps, etc.)

NOTE: Assessor's parcels do not necessarily constitute legal lots. To verify legal parcel status, check with the appropriate city or county community development or planning division.

Assessor's Map Bk. 079, Pg. 12
Sonoma County, Calif. (ACAD)

KEY 8-15-11 KB