


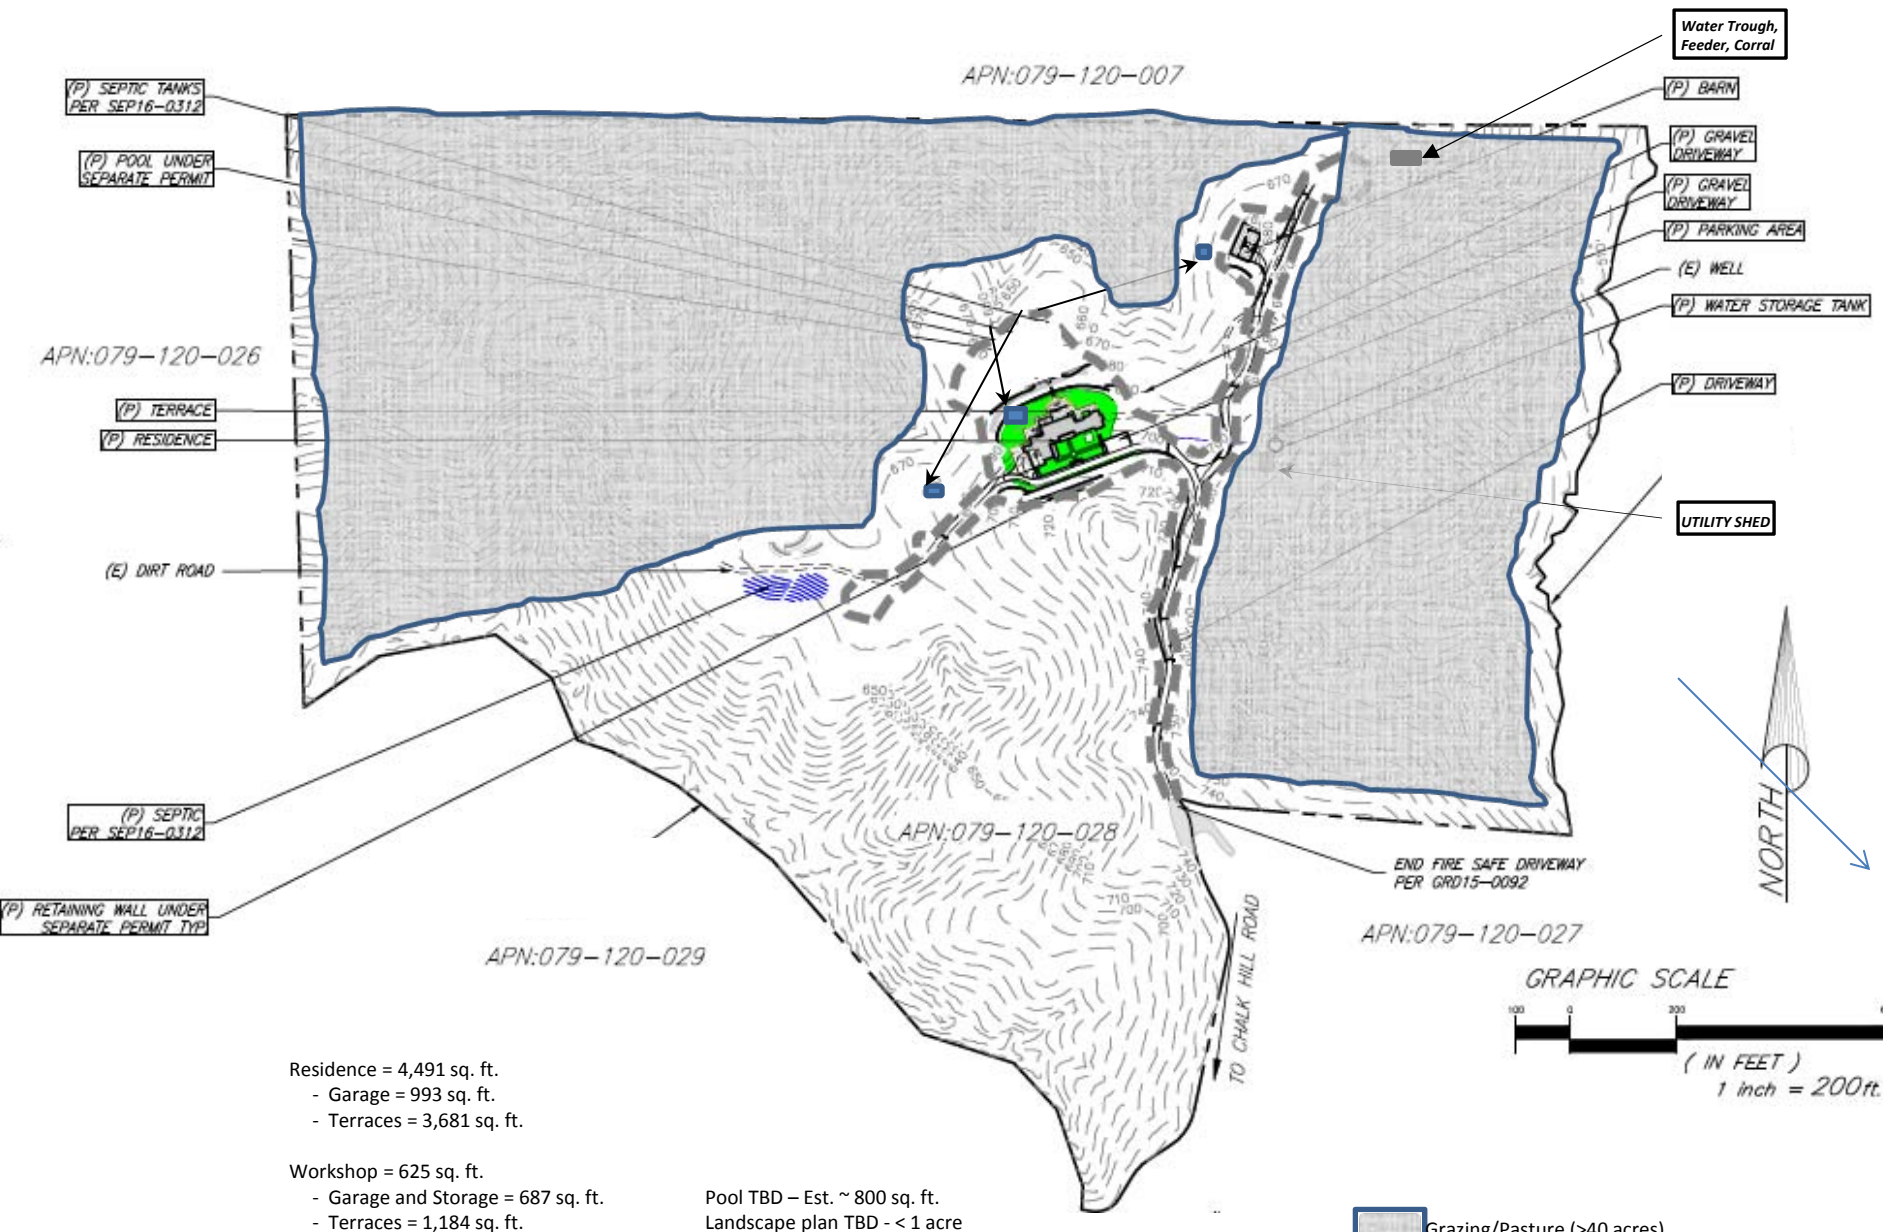

Residence = 4,491 sq. ft.
 - Garage = 993 sq. ft.
 - Terraces = 3,681 sq. ft.

Workshop = 625 sq. ft.
 - Garage and Storage = 687 sq. ft.
 - Terraces = 1,184 sq. ft.

Pool TBD - Est. ~ 800 sq. ft.
 Landscape plan TBD - < 1 acre

Utility Shed = 240 sq. ft.

Grazing/Pasture (>40 acres)