


COUNTY ASSESSOR'S PARCEL MAP

TAX RATE AREA
130-001 130-009
130-002 130-013

130-
SCALE: 1"=4'

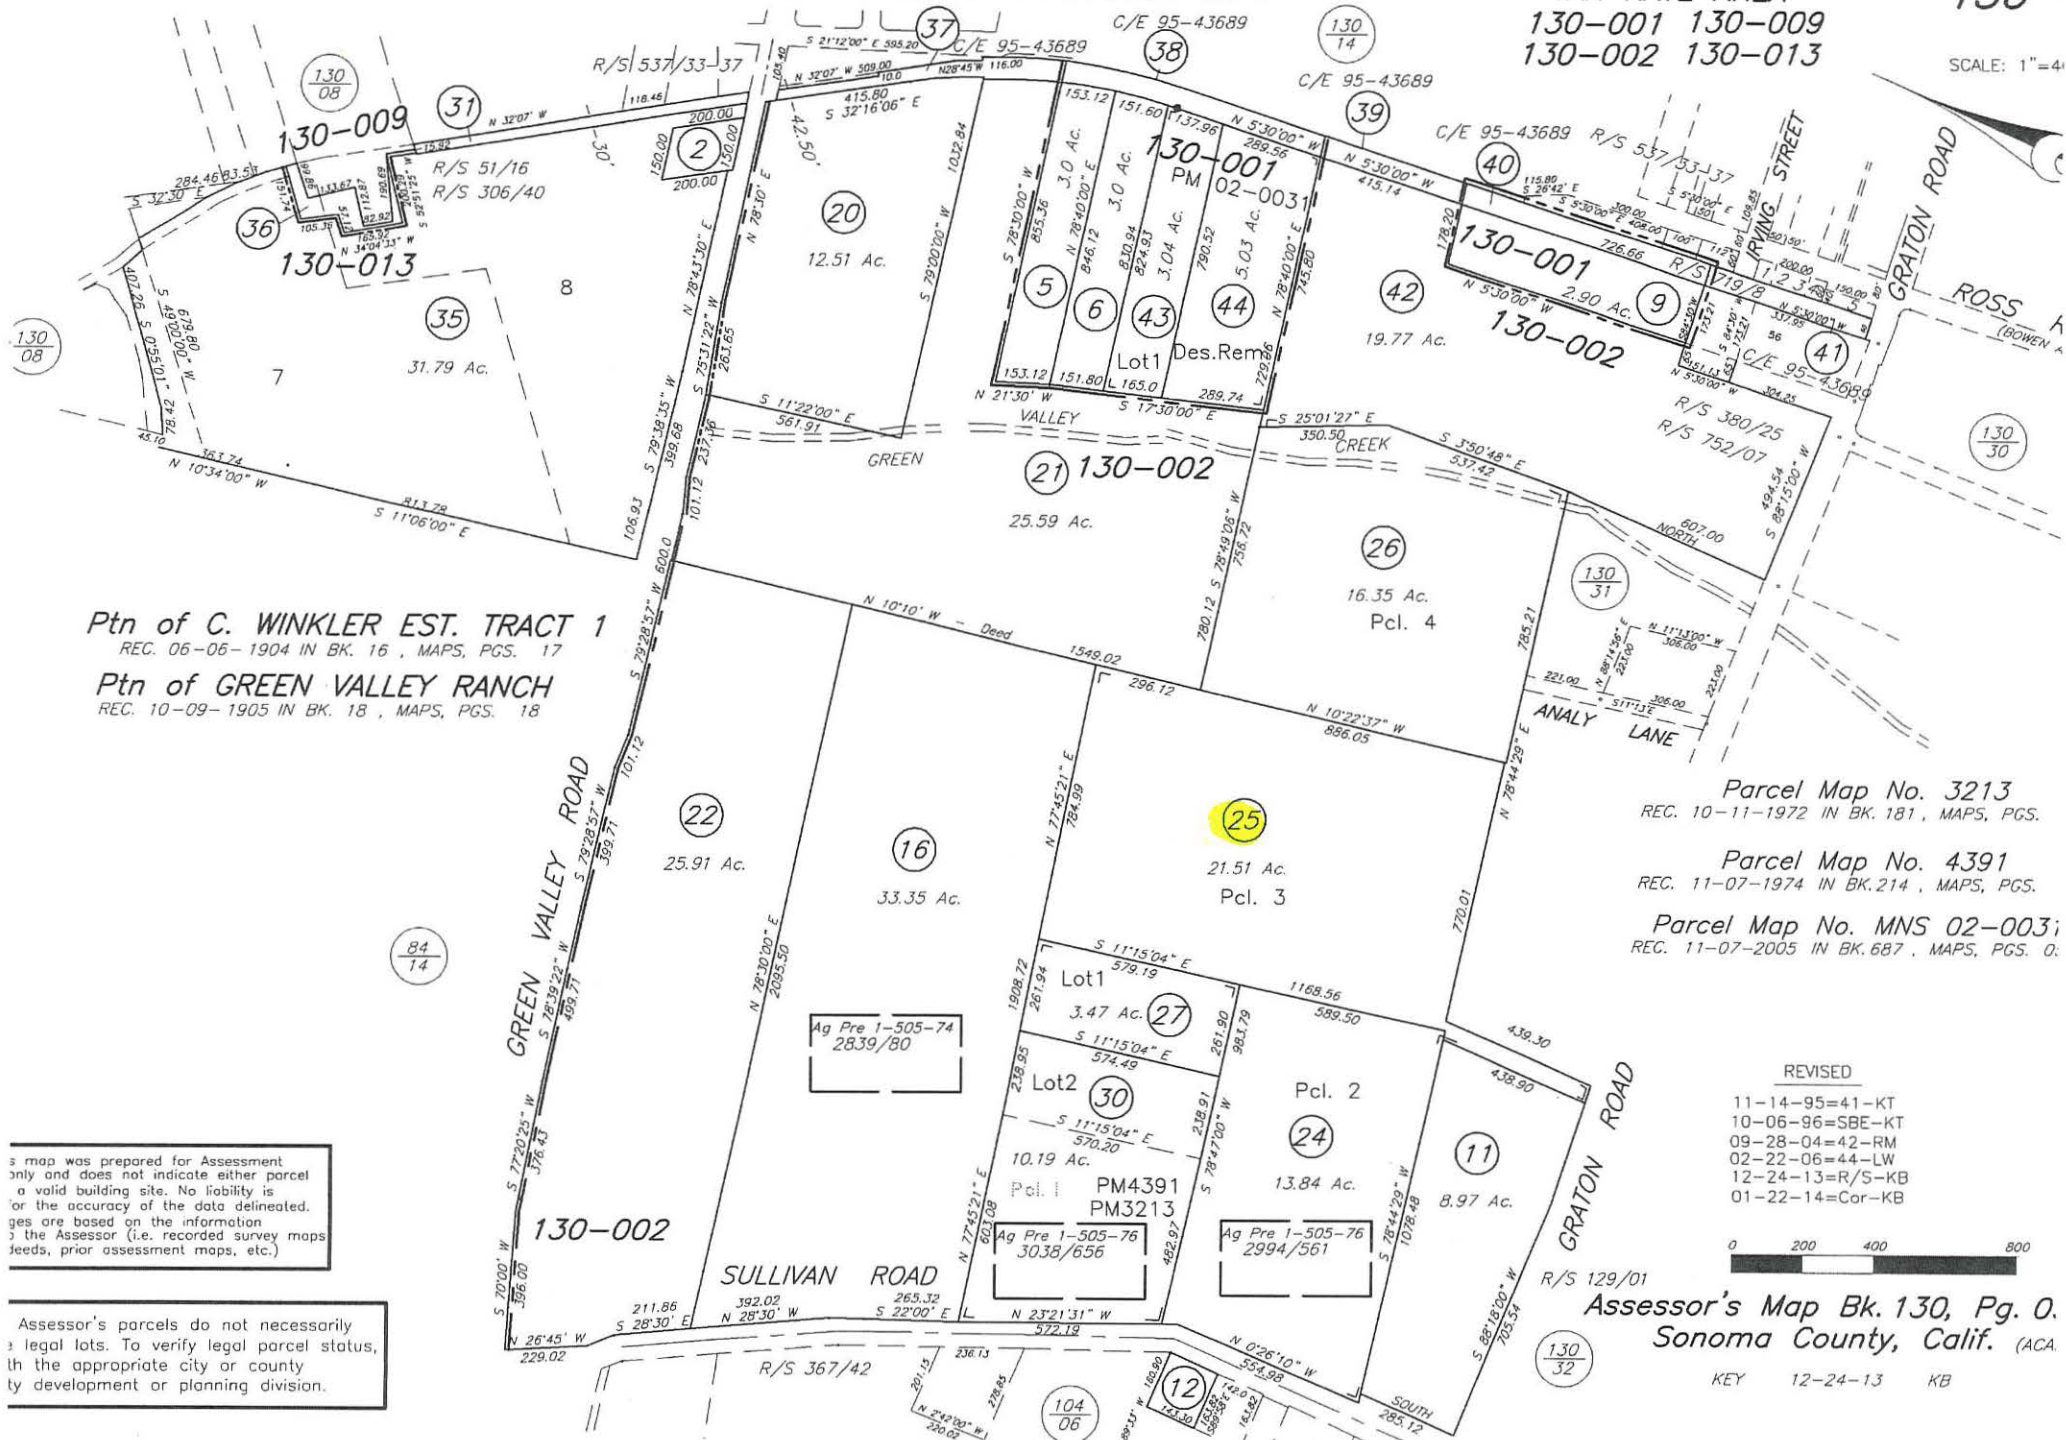

Ptn of C. WINKLER EST. TRACT 1
REC. 06-06-1904 IN BK. 16, MAPS, PGS. 17
Ptn of GREEN VALLEY RANCH
REC. 10-09-1905 IN BK. 18, MAPS, PGS. 18

Parcel Map No. 3213
REC. 10-11-1972 IN BK. 181, MAPS, PGS.
Parcel Map No. 4391
REC. 11-07-1974 IN BK. 214, MAPS, PGS.
Parcel Map No. MNS 02-003;
REC. 11-07-2005 IN BK. 687, MAPS, PGS. 0.

This map was prepared for Assessment only and does not indicate either parcel or a valid building site. No liability is for the accuracy of the data delineated. Maps are based on the information furnished to the Assessor (i.e. recorded survey maps, deeds, prior assessment maps, etc.)

Assessor's parcels do not necessarily show legal lots. To verify legal parcel status, consult the appropriate city or county planning or development division.

REVISED
11-14-95=41-KT
10-06-96=SBE-KT
09-28-04=42-RM
02-22-06=44-LW
12-24-13=R/S-KB
01-22-14=Cor-KB

0 200 400 800

Assessor's Map Bk. 130, Pg. 0.
Sonoma County, Calif. (ACA)

KEY 12-24-13 KB