

COUNTY ASSESSOR'S PARCEL MAP

TAX RATE AREA
168-001

022-05

SCALE: 1"=600'


Ptn. TWO ROCK TOWN SITE
REC. 10-14-1912 IN BK. 28, MAPS, PGS. 16-16

REVISED

08-01-78=14
03-12-09=AgPre NJF
05-30-18=C/E-BC
01-24-19=18-BC
03-04-19=Corr-BC

NOTE: This map was prepared for Assessment purposes only and does not indicate either parcel legality or a valid building site. No liability is assumed by the Assessor for any errors or omissions. The acreages are based on the information supplied to the Assessor (i.e. recorded survey maps, recorded deeds, prior assessment maps, etc.).

NOTE: Assessor's parcels do not necessarily constitute legal lots. To verify legal parcel status, check with the appropriate city or county community development or planning division.

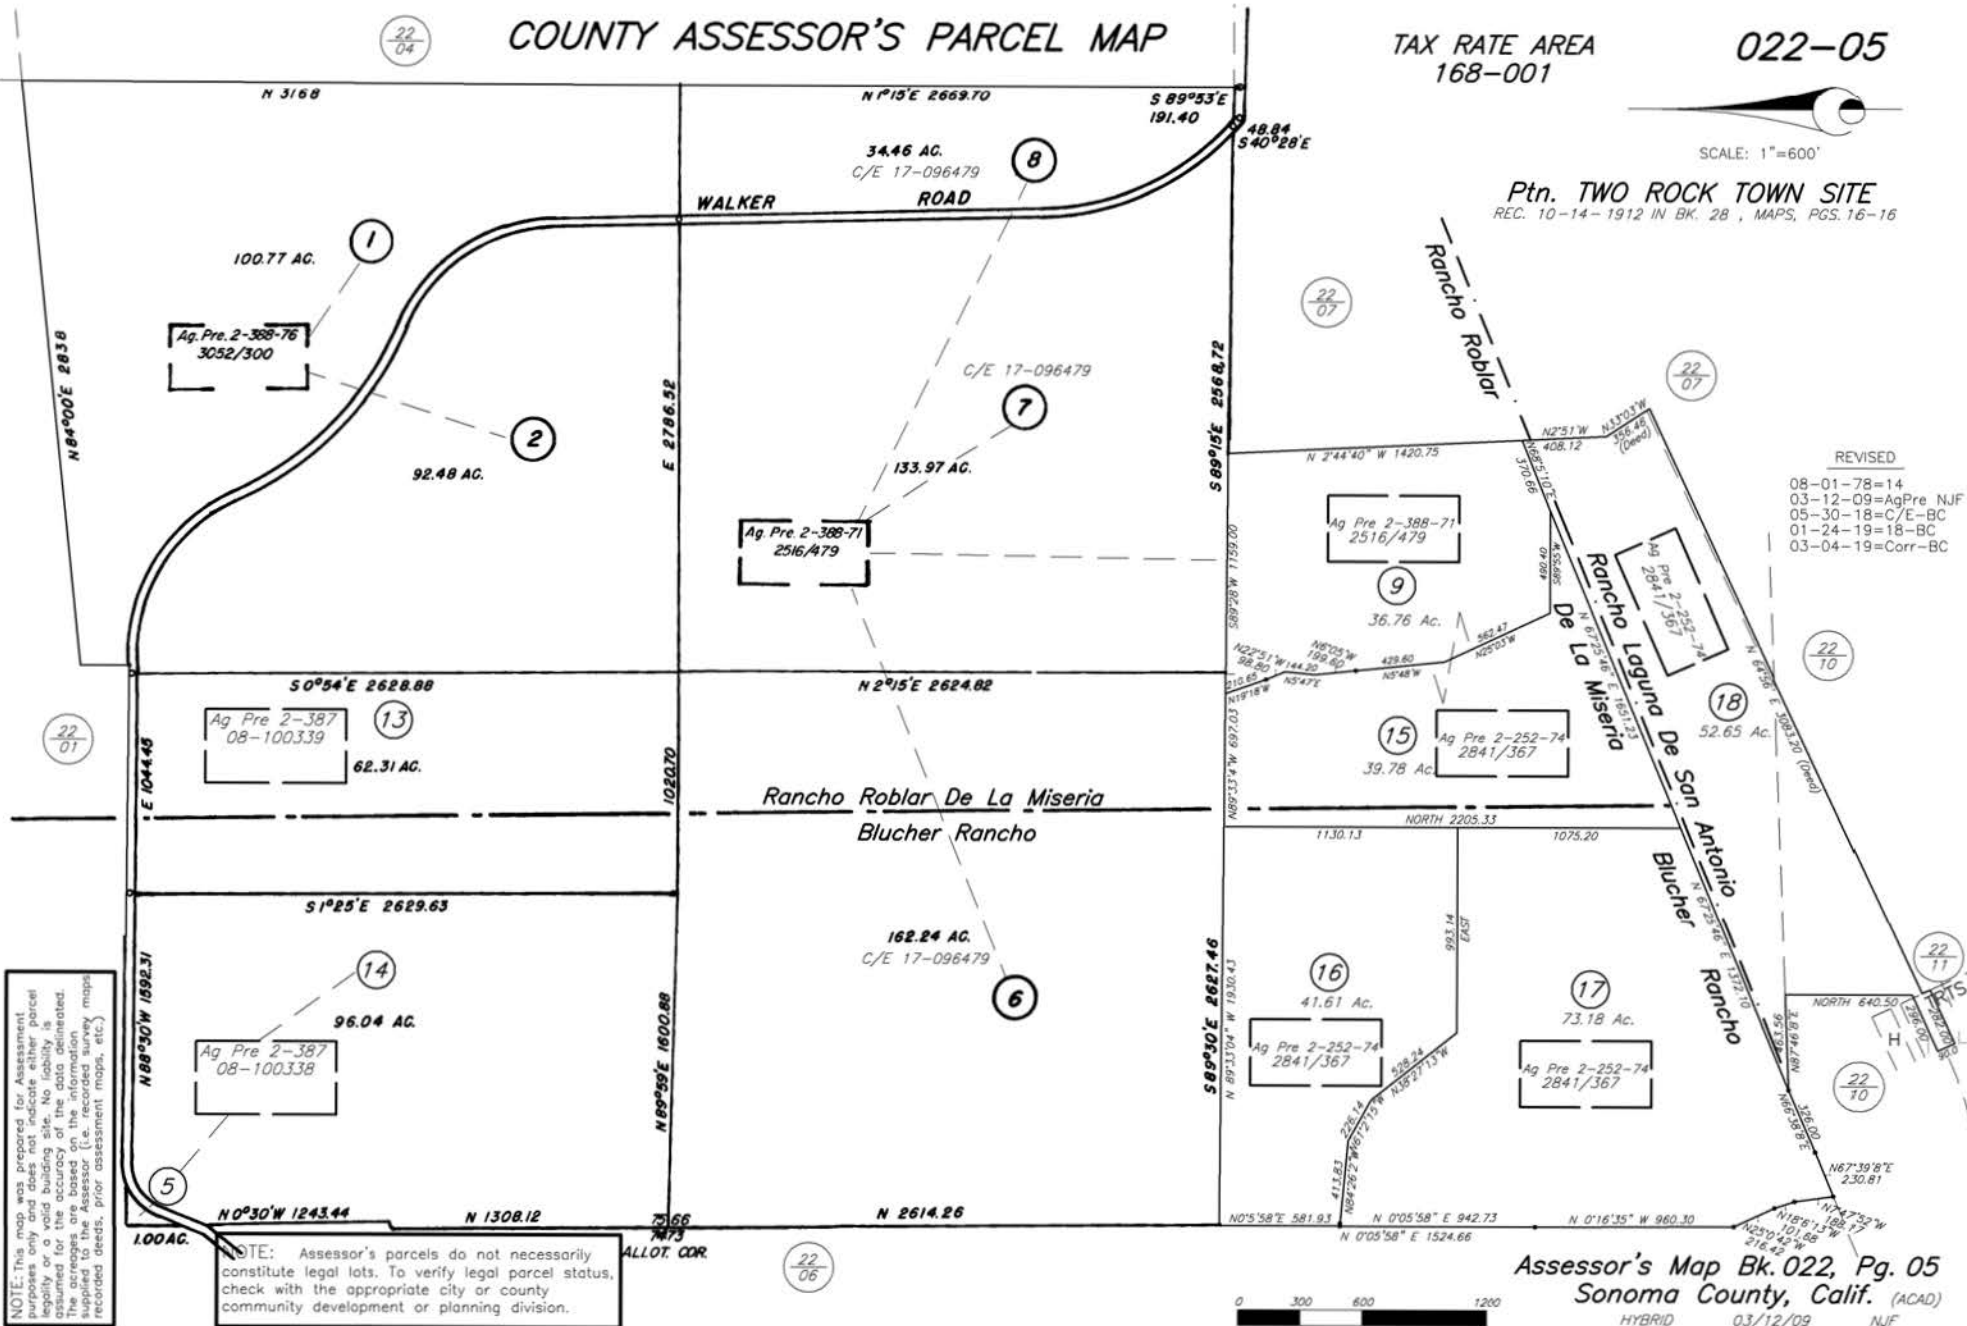

Assessor's Map Bk. 022, Pg. 05
Sonoma County, Calif. (ACAD)
HYBRID 03/12/09 NJF