
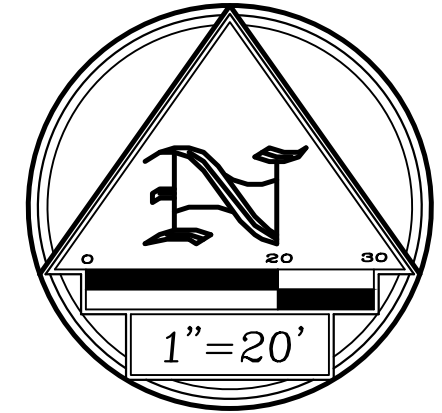


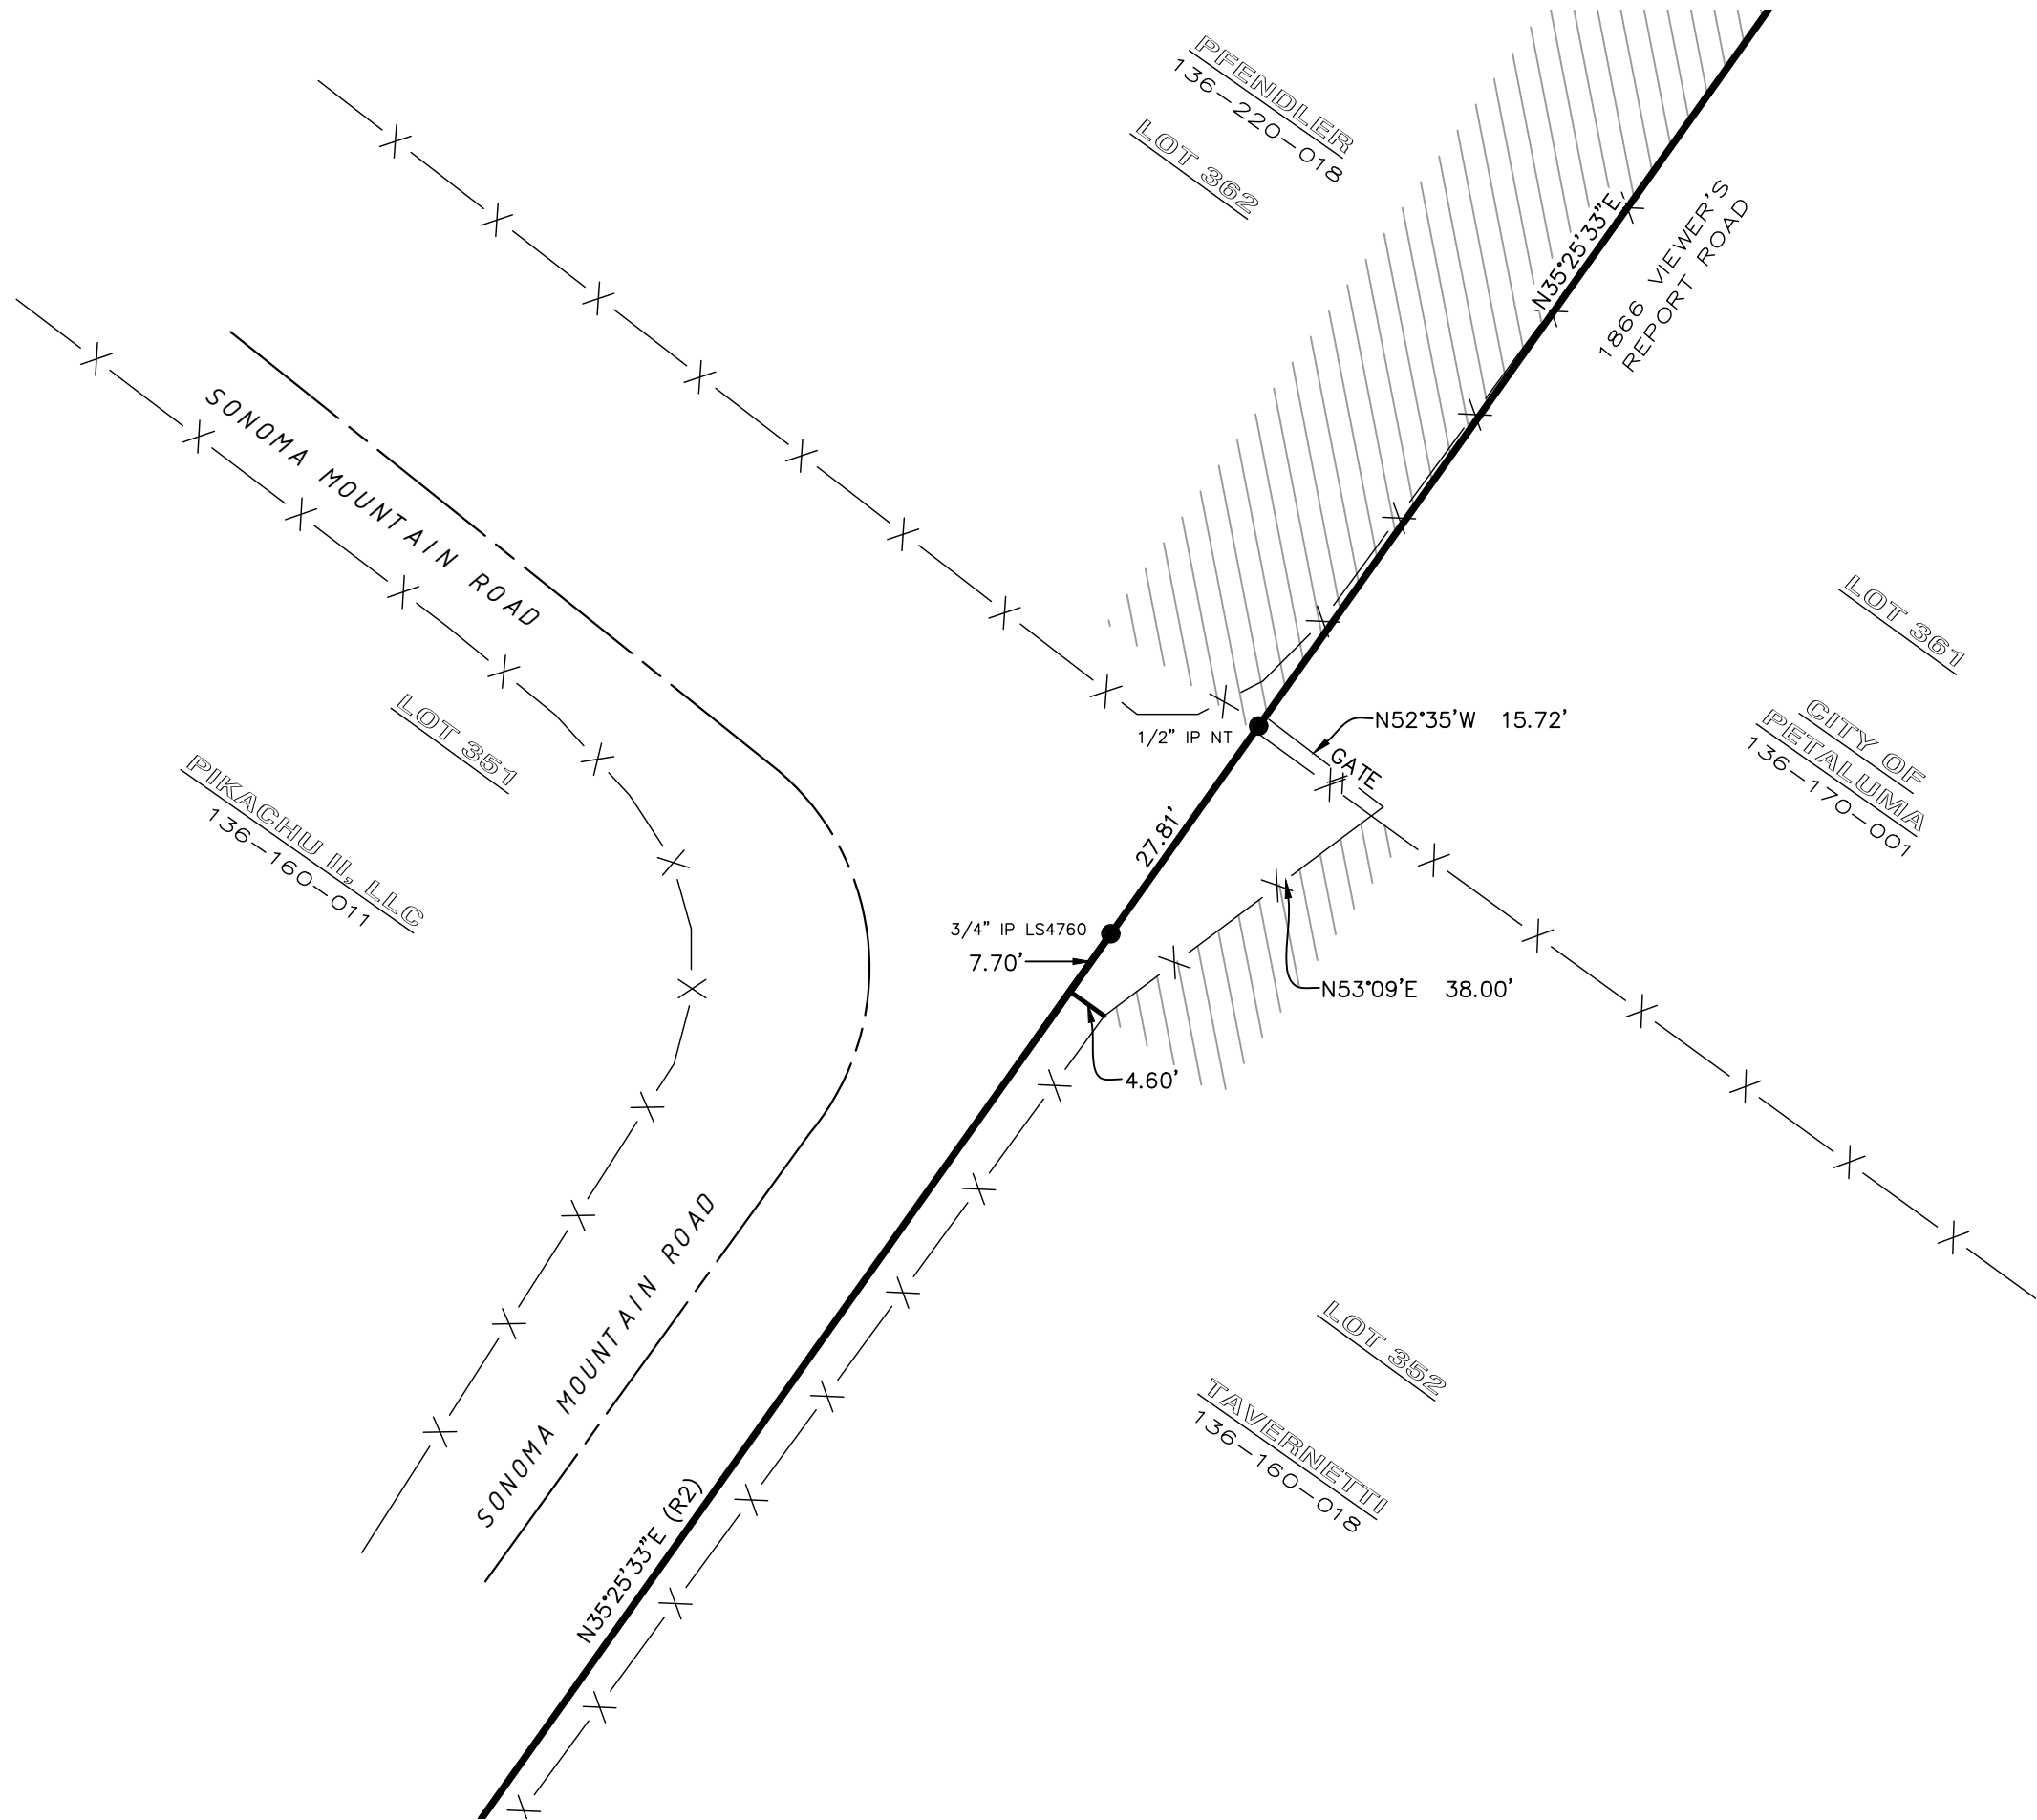

LEGEND

- FOUND MONUMENT AS NOTED
- I.P. IRON PIPE
- N.T. NO TAG
- X— FENCE
- - - APPROXIMATE CENTERLINE
- PROPERTY LINE
- /// ABANDONMENT AREA


DETAIL REFERENCES

- R1 CURTIS & ASSOC. "WORK MAP" DATED DECEMBER 1997
- R2 CINQUINI & PASSARINO RECORD OF SURVEY 576 MAPS 1-4

EXHIBIT 2 PROPERTY CORNER

SHOWING AREA OF ABANDONMENT OF 1866 SURVEY ROAD.

COUNTY OF SONOMA STATE OF CALIFORNIA

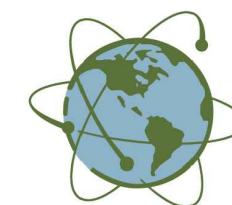

RAY CARLSON
AND ASSOCIATES, INC.
Mapping a Better World™

SURVEYING • MAPPING • GIS • CONSULTING
411 RUSSELL AVENUE SANTA ROSA, CALIFORNIA 95403
(707) 528-7649 • RCMAPS.COM

© 2019, Ray Carlson and Associates, Inc.

October 7, 2019

SHEET NO. 1 OF 1 JOB NO. 2013-087
exh_20190426Butler13087jk.dwg