

Lot Line Adjustment Existing Configuration Site Map

Lands Of Pfendler
545, 750, 1000 Sonoma Mountain Road Petaluma, Ca.
Assessor's Parcel Number's 136-220-004, 136-220-008,
136-220-009, 136-220-018, 136-160-011


Lot Line Adjustment Parcels:

Existing Parcel "A"
APN: 136-220-004
EXISTING SIZE: 81.47 ACRES
EXISTING ZONING: LEA B6 60 Z, RRD B6 40, LG/MTN RC50/50 SR
SEWAGE DISPOSAL: SEPTIC
WATER SUPPLY: EXISTING WELL
UTILITY SERVICE: P.G.&E.
FLOOD ZONE: ZONE X
WILLIAMSON ACT CONTRACT: NOT APPLICABLE

Existing Parcel "B"
APN: 136-220-008, 136-220-009, 136-220-016, 136-220-017, 136-220-018
EXISTING SIZE: 568.41 ACRES
EXISTING ZONING: RRD B6 40 Z, LG/MTN RC50/50 SR (APN 136-220-008)
EXISTING ZONING: DA B6 80 Z, G LG/MTN RC50/50 SR (APN 136-220-009)
EXISTING ZONING: LEA B6 80 Z, G LG/MTN RC50/50 SR (APN 136-220-016)
EXISTING ZONING: LEA B6 80 Z, LG/MTN RC50/50 SR (APN 136-220-017)
EXISTING ZONING: LEA B6 80 Z, G LG/MTN RC50/50 SR (APN 136-220-018)
SEWAGE DISPOSAL: EXISTING SEPTIC (APN 136-220-018)
WATER SUPPLY: EXISTING WELL
UTILITY SERVICE: P.G.&E.
FLOOD ZONE: ZONE X
WILLIAMSON ACT CONTRACT: RESIDES WITHIN AG-PRE 2-411-72 2606/787
AMENDED 88-112005


Existing Parcel "C"
APN: 136-160-011
EXISTING SIZE: 133.67 ACRES
EXISTING ZONING: DA B6 40 Z, G LG/MTN SR
SEWAGE DISPOSAL: SEPTIC
WATER SUPPLY: SPRING
UTILITY SERVICE: P.G.&E.
FLOOD ZONE: ZONE X
WILLIAMSON ACT CONTRACT: RESIDES WITHIN AG-PRE 2-411-74 2841/794

Line Table					
No.	Direction	Length			
L1	S 3°40'43" W	21.82	L23	S 3°45'51" E	40.11
L2	N 54°34'17" W	674.17	L24	N 89°31'51" W	2084.54
L3	N 54°34'17" W	757.09	L25	S 49°11'26" E	1140.81
L4	N 6°12'07" E	1825.73	L26	S 49°05'09" E	1789.00
L5	N 52°46'26" W	79.21	L27	S 49°21'49" E	574.14
L6	N 48°00'42" W	503.51	L28	S 45°43'33" E	99.37
L7	N 25°27'27" W	157.83	L29	S 49°56'22" E	470.46
L8	N 13°35'28" W	314.51	L30	S 89°27'24" E	583.47
L9	N 43°38'47" W	261.02	L31	S 14°05'58" E	195.79
L10	N 41°56'52" W	651.86	L32	S 28°26'29" E	88.92
L11	N 13°43'31" W	126.43	L33	S 22°45'42" W	130.08
L12	N 4°54'48" E	139.92	L34	S 43°44'22" W	68.11
L13	N 32°34'23" W	374.90	L35	S 37°18'15" W	178.82
L14	N 16°04'51" W	256.06	L36	S 53°30'11" W	100.42
L15	N 30°24'04" W	204.18	L37	S 38°03'29" E	216.17
L16	N 49°48'54" W	588.85	L38	S 43°58'31" W	281.54
L17	N 35°25'29" E	387.89	L39	S 32°23'23" E	66.53
L18	N 33°17'06" E	109.87	L40	S 46°33'13" E	106.06
L19	N 41°47'00" E	95.82	L41	S 61°23'43" E	226.78
L20	N 64°04'22" E	557.16	L42	S 46°59'23" E	88.87
L21	S 0°13'56" W	217.55	L43	S 25°45'53" E	261.66
			L44	S 35°28'33" E	312.22
			L45	S 41°00'53" E	202.17
			L46	S 42°03'03" E	340.46
			L47	S 5°09'23" E	56.04
			L48	S 26°44'47" W	364.70
			L49	S 13°43'57" W	96.19
			L50	S 8°43'33" E	130.79
			L51	N 58°42'29" E	492.01
			L52	S 49°27'48" E	556.17
			L53	S 34°00'00" W	89.27
			L54	S 54°34'42" E	387.60

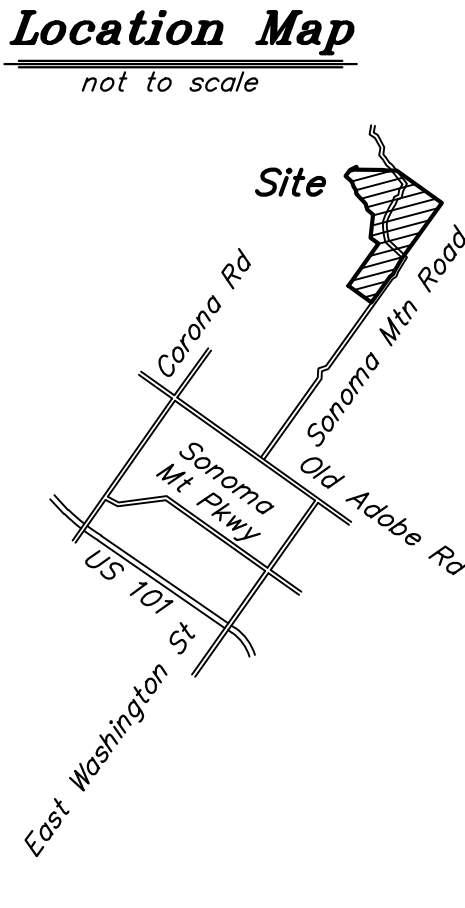

OWNER/SUBDIVIDER:
Kimberly Pfendler
750 Sonoma Mountain Road
Petaluma, Ca. 94954
(707) 235-2168 phone

SURVEYOR/ENGINEER:
ADOBE ASSOCIATES, INC.
1220 N. Dutton Avenue
Santa Rosa, CA. 95401
(707)541-2300 phone
(707)541-2301 fax

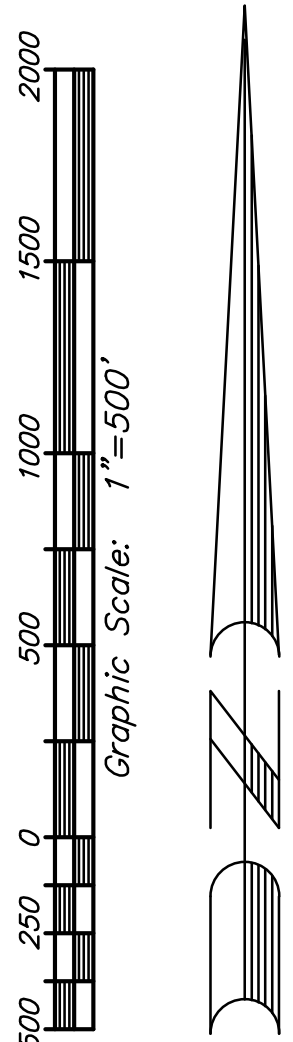

Revisions

No.	Date	Description	Approved

adobe associates, inc.

civil engineering / land surveying / wastewater
1220 N. Dutton Ave., Santa Rosa, CA 95401
P. (707) 541-2300 F. (707) 541-2301
Website: www.adobeinc.com
"A Service You Can Count On!"

Aaron R. Smith, PLS 7901
my license expires 12/31/19

Scale: 1" = 500'

Date: April 5, 2019
Design by: _____
Drawn by: DPL
Checked by: _____

Sheet

1

of 3 sheet
Job No. 17045

Lot Line Adjustment Proposed Configuration Site Map

Lands Of Pfendler
545, 750, 1000 Sonoma Mountain Road Petaluma, Ca.
Assessor's Parcel Number's 136-220-004, 136-220-008,
136-220-009, 136-220-018, 136-160-011

Proposed Parcel "A"

EXISTING SIZE: 81.47 ACRES
PROPOSED SIZE: 271.37 ACRES
PROPOSED ZONING: DA B6 60 Z G LG/MTN RC50/50 SR
SEWAGE DISPOSAL: NOT APPLICABLE
WATER SUPPLY: EXISTING WELL
UTILITY SERVICE: P.G.&E.
FLOOD ZONE: ZONE X
WILLIAMSON ACT CONTRACT: NEW CONTRACT


Proposed Parcel "B"

EXISTING PARCEL SIZE: 568.41 ACRES
PROPOSED SIZE: 354.87 ACRES
PROPOSED ZONING: LEA B6 80 Z, G LG/MTN RC50/50 SR (NO CHANGE)
SEWAGE DISPOSAL: EXISTING SEPTIC
WATER SUPPLY: EXISTING WELL
UTILITY SERVICE: P.G.&E.
FLOOD ZONE: ZONE X
WILLIAMSON ACT CONTRACT: AG-PRE 2-411-72 2606/787 AMENDED 88-112005
TO BE RESCINDED AND REPLACED

Proposed Parcel "C"


EXISTING SIZE: 133.67 ACRES
PROPOSED SIZE: 157.31 ACRES
PROPOSED ZONING: DA B6 40 Z, G LG/MTN SR (NO CHANGE)
SEWAGE DISPOSAL: NOT APPLICABLE
WATER SUPPLY: SPRING
UTILITY SERVICE: P.G.&E.
FLOOD ZONE: ZONE X
WILLIAMSON ACT CONTRACT: AG-PRE 2-411-74 2841/794
TO BE RESCINDED AND REPLACED

Line Table			
No.	Direction	Length	
L1	S 3°40'43" W	21.82	L23 S 3°45'51" E 40.11
L2	N 54°34'17" W	674.17	L24 N 89°31'51" W 2084.54
L3	N 54°34'17" W	757.09	L25 S 49°11'26" E 1140.81
L4	N 6°12'07" E	1825.73	L26 S 49°05'09" E 1789.00
L5	N 52°46'26" W	79.21	L27 S 49°21'49" E 574.14
L6	N 48°00'42" W	503.51	L28 S 45°43'33" E 99.37
L7	N 25°27'27" W	157.83	L29 S 49°56'22" E 470.46
L8	N 13°35'28" W	314.51	L30 S 89°27'24" E 583.47
L9	N 43°38'47" W	261.02	L31 S 14°05'58" E 195.79
L10	N 41°56'52" W	651.86	L32 S 28°26'29" E 88.92
L11	N 13°43'31" W	126.43	L33 S 22°45'42" W 130.08
L12	N 4°54'48" E	139.92	L34 S 43°44'22" W 68.11
L13	N 32°34'23" W	374.90	L35 S 37°18'15" W 178.82
L14	N 16°04'51" W	256.06	L36 S 53°30'11" W 100.42
L15	N 30°24'04" W	204.18	L37 S 38°03'29" E 216.17
L16	N 49°48'54" W	588.85	L38 S 43°58'31" W 281.54
L17	N 35°25'29" E	387.89	L39 S 32°23'23" E 66.53
L18	N 33°17'06" E	109.87	L40 S 46°33'13" E 106.06
L19	N 41°47'00" E	95.82	L41 S 61°23'43" E 226.78
L20	N 64°04'22" E	557.16	L42 S 46°59'23" E 88.87
L21	S 0°13'56" W	217.55	L43 S 25°45'53" E 261.66
			L44 S 35°28'33" E 312.22
			L45 S 41°00'53" E 202.17
			L46 S 42°03'03" E 340.46
			L47 S 5°09'23" E 56.04
			L48 S 26°44'47" W 364.70
			L49 S 13°43'57" W 96.19
			L50 S 8°43'33" E 130.79
			L51 N 58°42'29" E 492.01
			L52 S 49°27'48" E 556.17
			L53 S 34°00'00" W 89.27
			L54 S 54°34'42" E 387.60
			L55 S 8°43'33" E 0.44
			L56 S 26°42'55" W 41.20
			L57 S 64°41'19" W 134.84
			L58 S 19°08'50" W 259.07
			L59 S 51°51'18" W 98.74
			L60 S 23°52'07" W 1039.31
			L61 S 13°06'39" E 254.98
			L62 S 2°46'48" W 325.49
			L63 N 35°32'18" E 482.75
			L64 N 5°00'00" W 1068.62
			L65 S 64°00'00" W 706.57

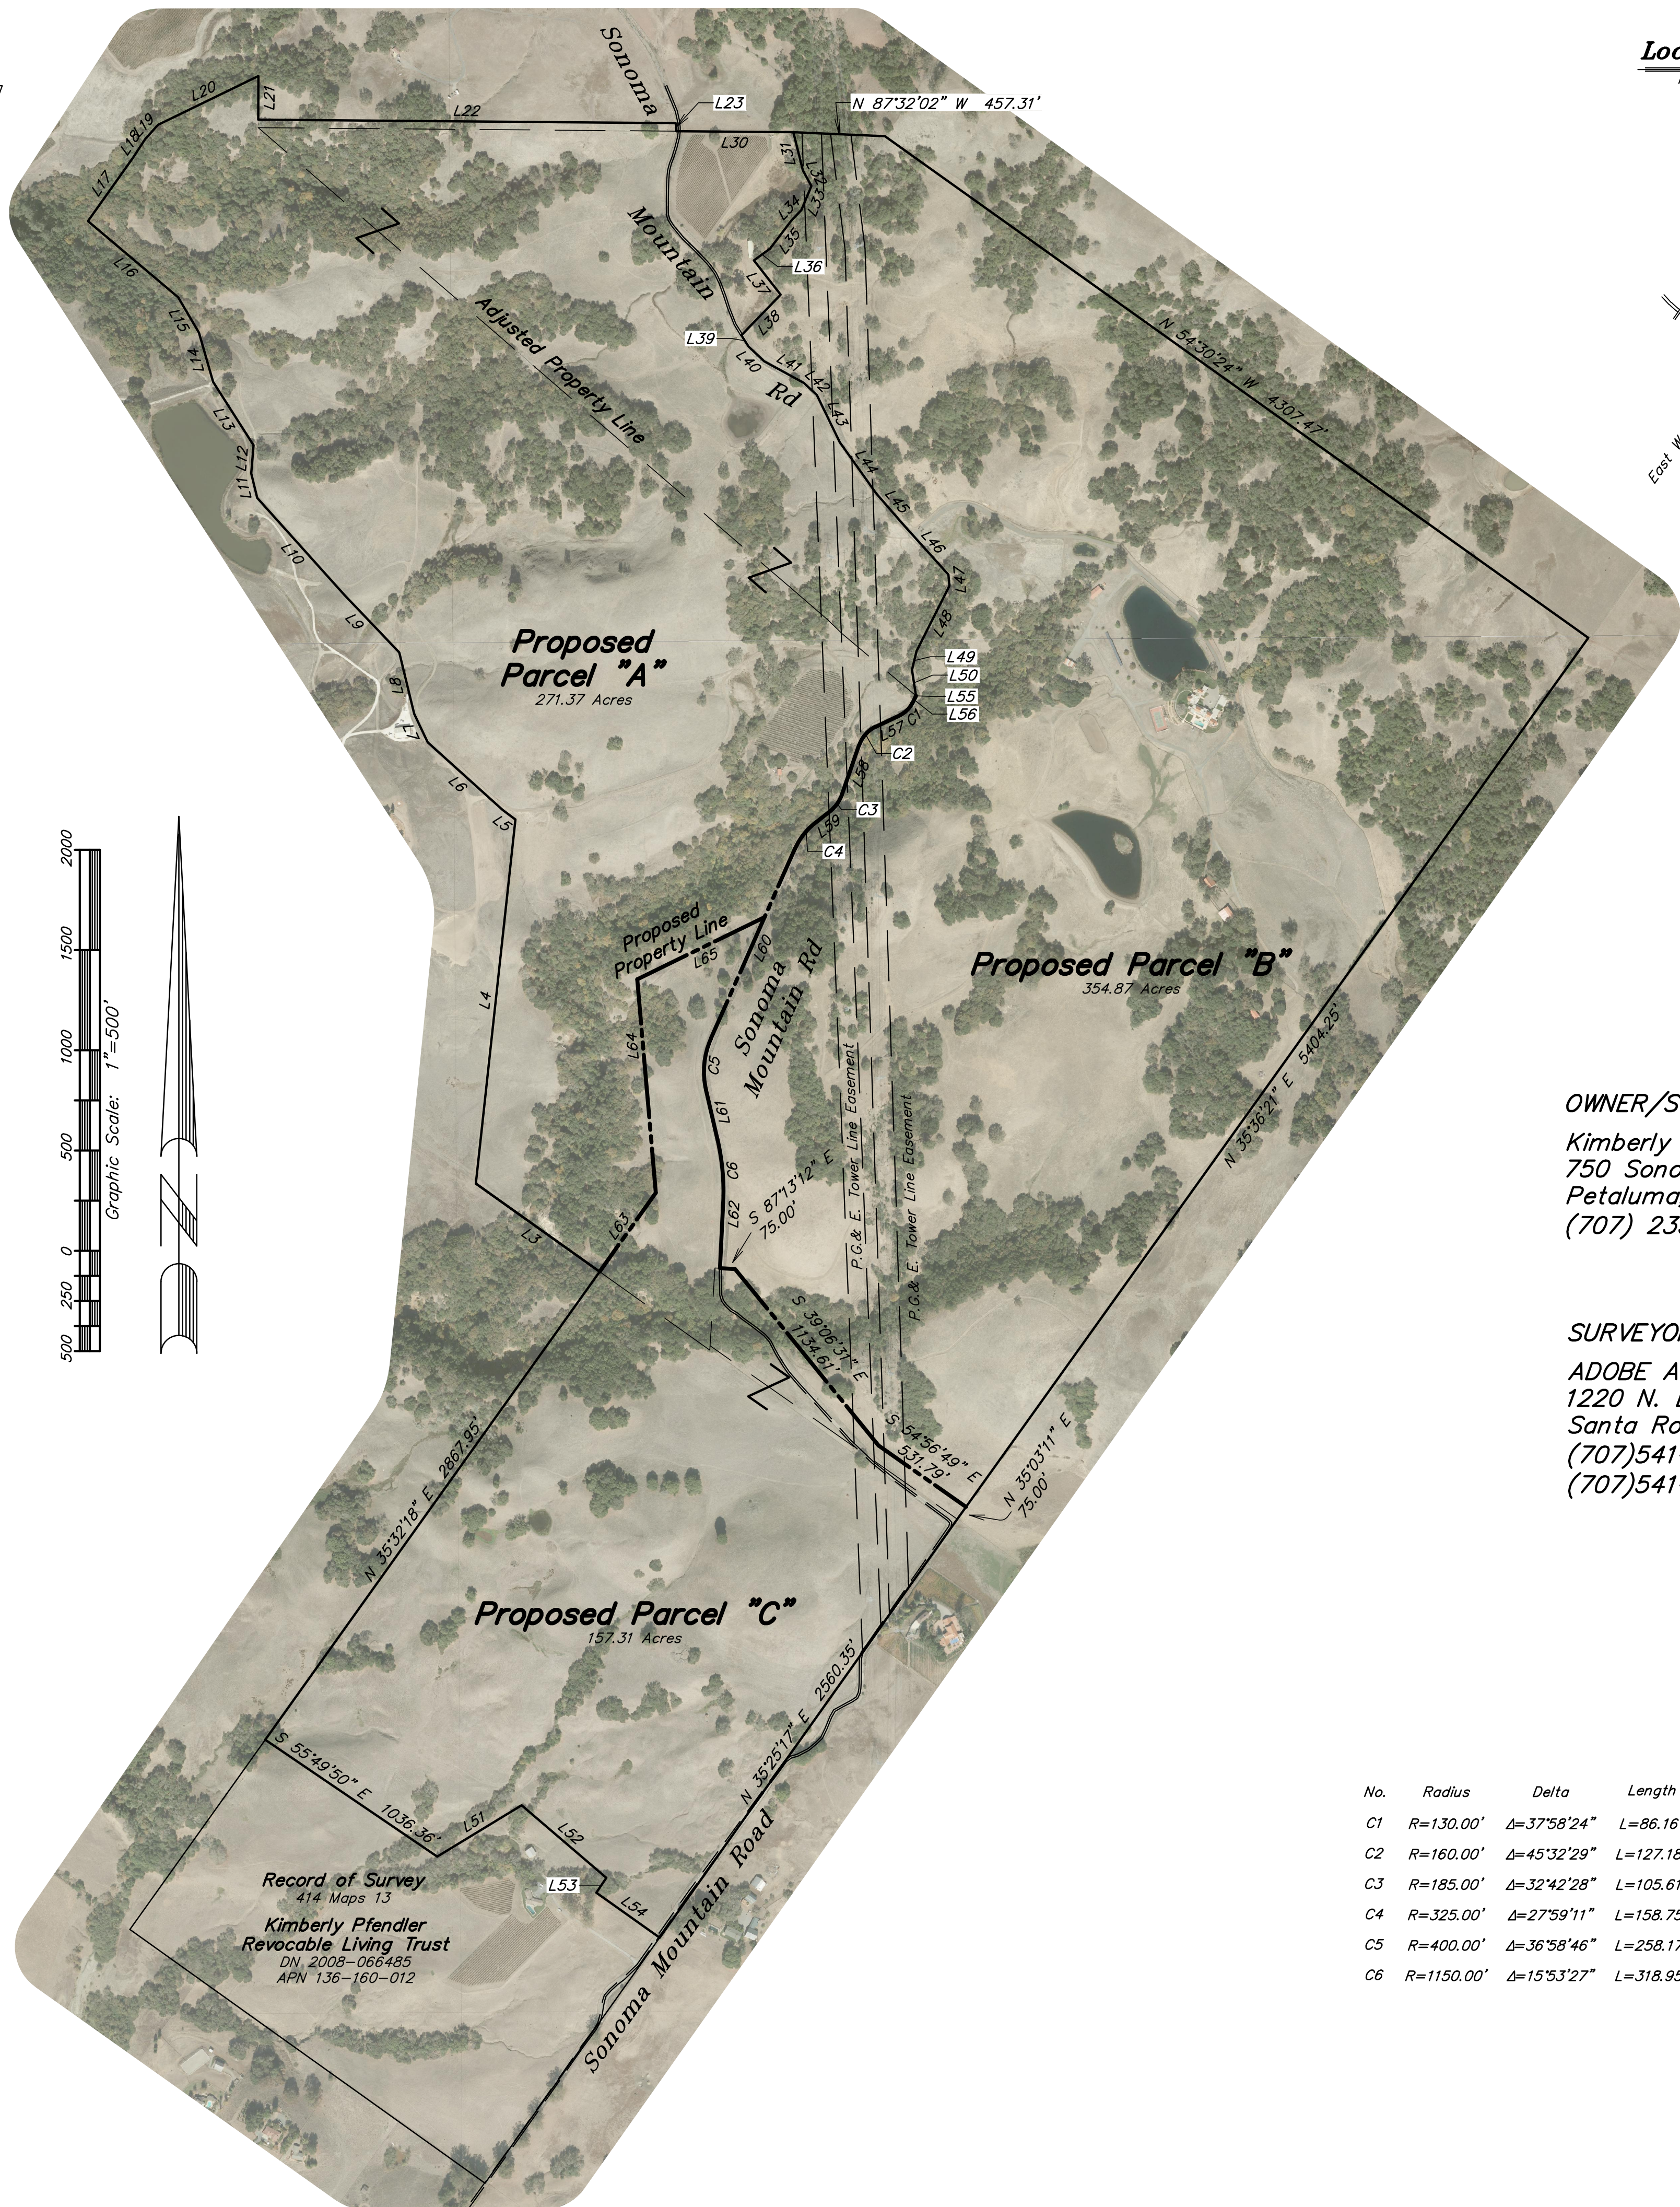

Location Map

not to scale

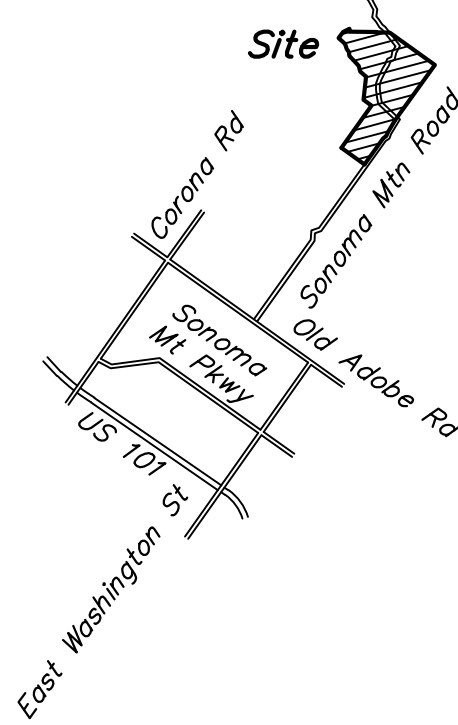

OWNER/SUBDIVIDER:

Kimberly Pfendler
750 Sonoma Mountain Road
Petaluma, Ca. 94954
(707) 235-2168 phone

SURVEYOR/ENGINEER:

ADOBE ASSOCIATES, INC.
1220 N. Dutton Avenue
Santa Rosa, CA. 95401
(707)541-2300 phone
(707)541-2301 fax

No.	Radius	Delta	Length
C1	R=130.00'	Δ=37°58'24"	L=86.16'
C2	R=160.00'	Δ=45°32'29"	L=127.18'
C3	R=185.00'	Δ=32°42'28"	L=105.61'
C4	R=325.00'	Δ=27°59'11"	L=158.75'
C5	R=400.00'	Δ=36°58'46"	L=258.17'
C6	R=1150.00'	Δ=15°53'27"	L=318.95'

adobe associates, inc.

civil engineering / land surveying / wastewater
1220 N. Dutton Ave., Santa Rosa, CA 95401
P. (707) 541-2300 F. (707) 541-2301
Website: www.adobeinc.com

Aaron R. Smith
my license expires 12/31/19



Site Map
Lot Line Adjustment

Scale: 1" = 500'
Date: April 5, 2019
Design by: _____
Drawn by: DPL
Checked by: _____

Sheet

2

of 3 sheet
Job No. 17045

