



RING PROPERTIES LLC
&
ROY H. RING AND LORRAINE E. RING
058-192-014
DOC NO 2018-064258,
DOC NO 1990-025751

LINE TABLE		
LINE	LENGTH	DIRECTION
L1	42.56	N64°09'30"W
L2	35.00	S25°50'30"W
L3	27.12	N01°12'47"E
L4	10.90	N25°50'30"E
L5	17.30	N64°09'30"W
L6	21.80	S25°50'30"W
L7	20.00	N64°09'30"W
L8	22.50	N25°50'30"E
L9	15.20	N64°09'30"W
L10	18.70	S25°50'30"W
L11	11.90	N64°09'30"W
L12	7.80	S25°50'30"W
L13	16.10	N64°09'30"W
L14	9.75	S25°50'30"W
L15	91.80	S64°09'30"E

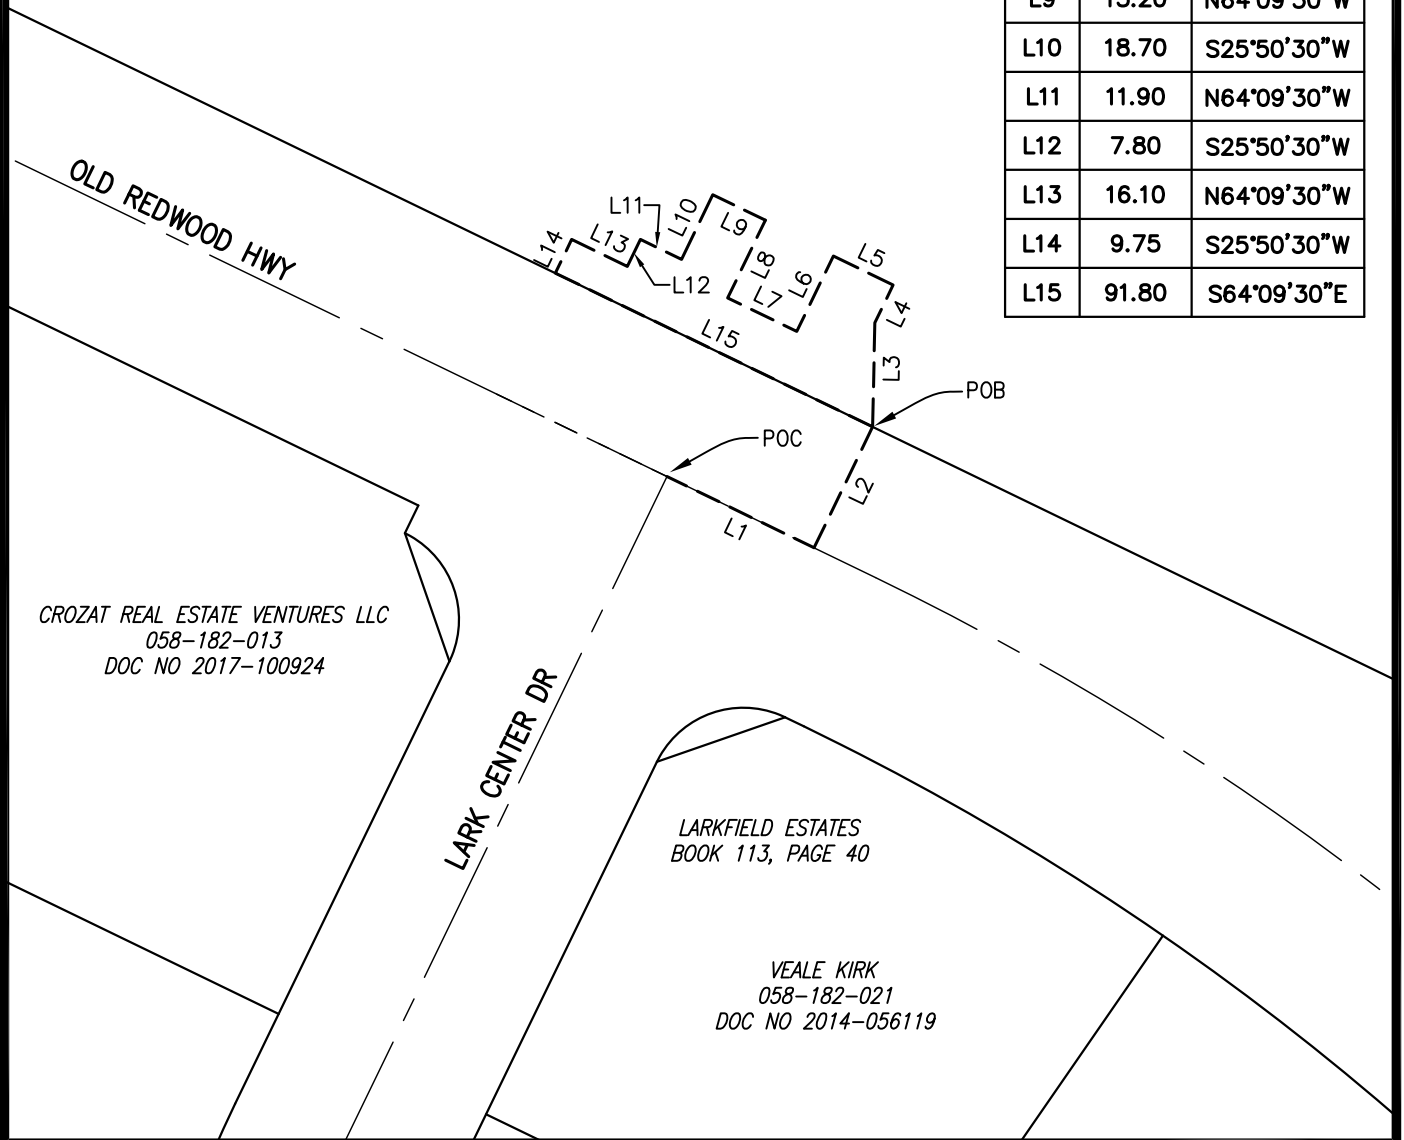


EXHIBIT "B"

LARK CENTER DRIVE

EXHIBIT

B





RING PROPERTIES LLC
&
ROY H. RING AND LORRAINE E. RING
058-192-014
DOC NO 2018-064258,
DOC NO 1990-025751

LINE TABLE		
LINE	LENGTH	DIRECTION
L1	42.56	S64°09'30"E
L2	35.00	N25°50'30"E
L3	27.12	N01°12'47"E
L4	10.90	N25°50'30"E
L5	17.30	N64°09'30"W
L6	21.80	S25°50'30"W
L7	20.00	N64°09'30"W
L8	22.50	N25°50'30"E
L9	15.20	N64°09'30"W
L10	18.70	S25°50'30"W
L11	11.90	N64°09'30"W
L12	7.80	S25°50'30"W
L13	16.10	N64°09'30"W
L14	9.25	N25°50'30"E
L15	15.90	S64°09'30"E
L16	22.50	N25°50'30"E
L17	75.90	S64°09'30"E
L18	41.50	S25°50'30"W

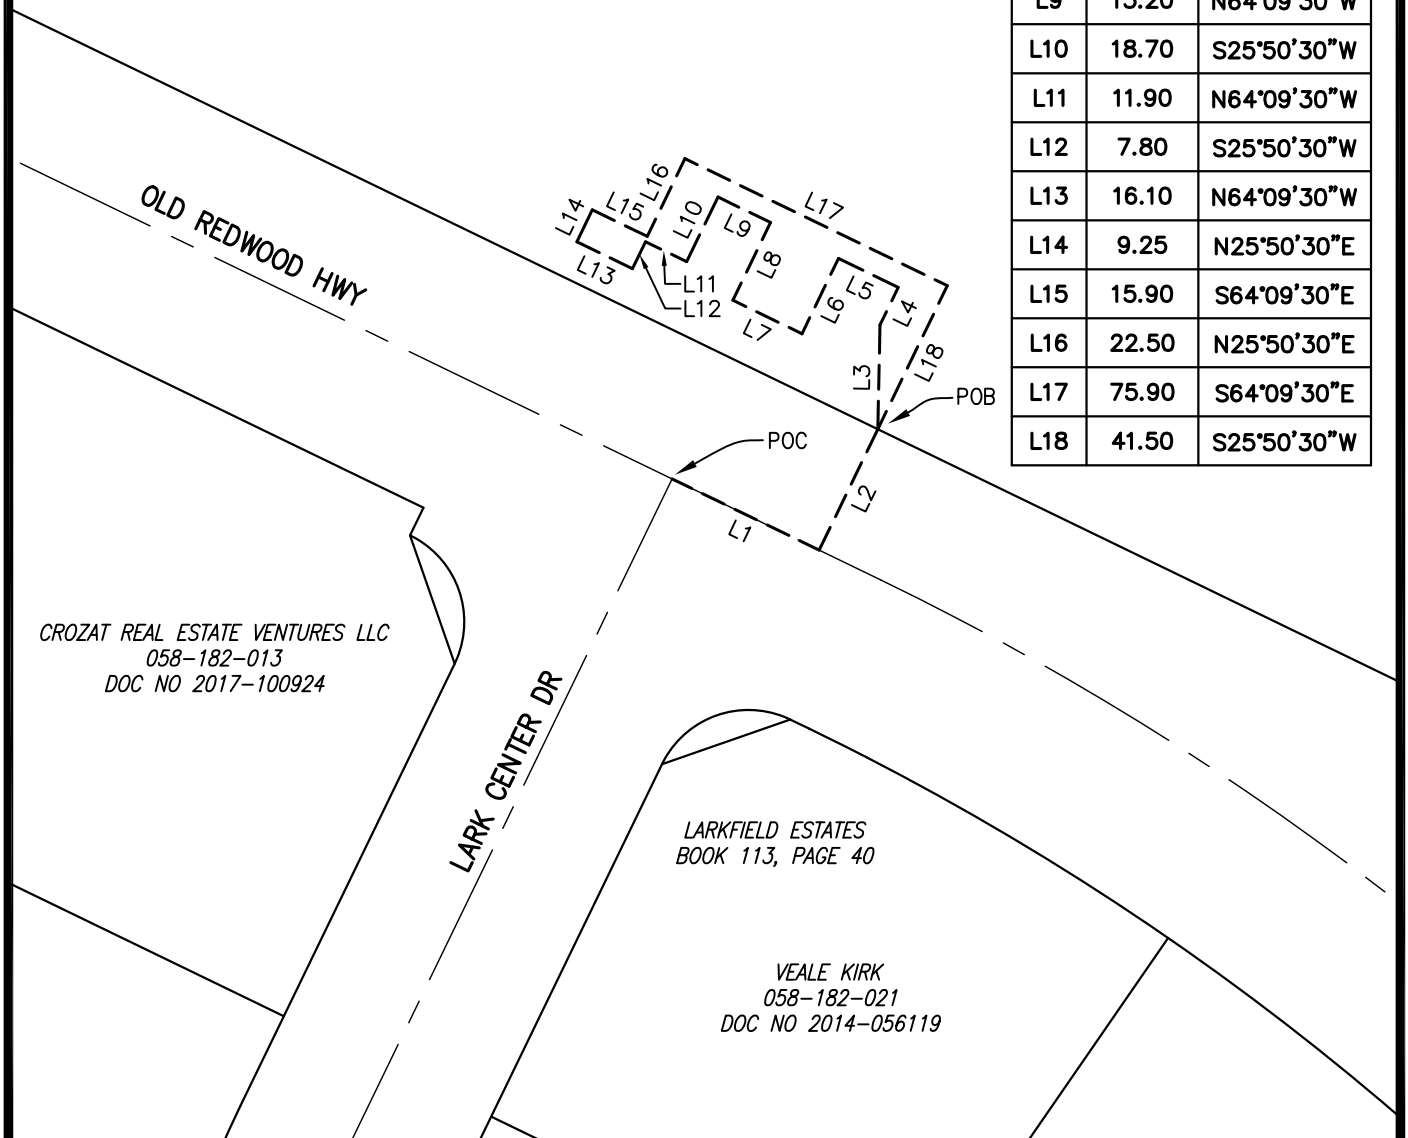


EXHIBIT "B"

LARK CENTER DRIVE

EXHIBIT

B