


Land Conservation Map

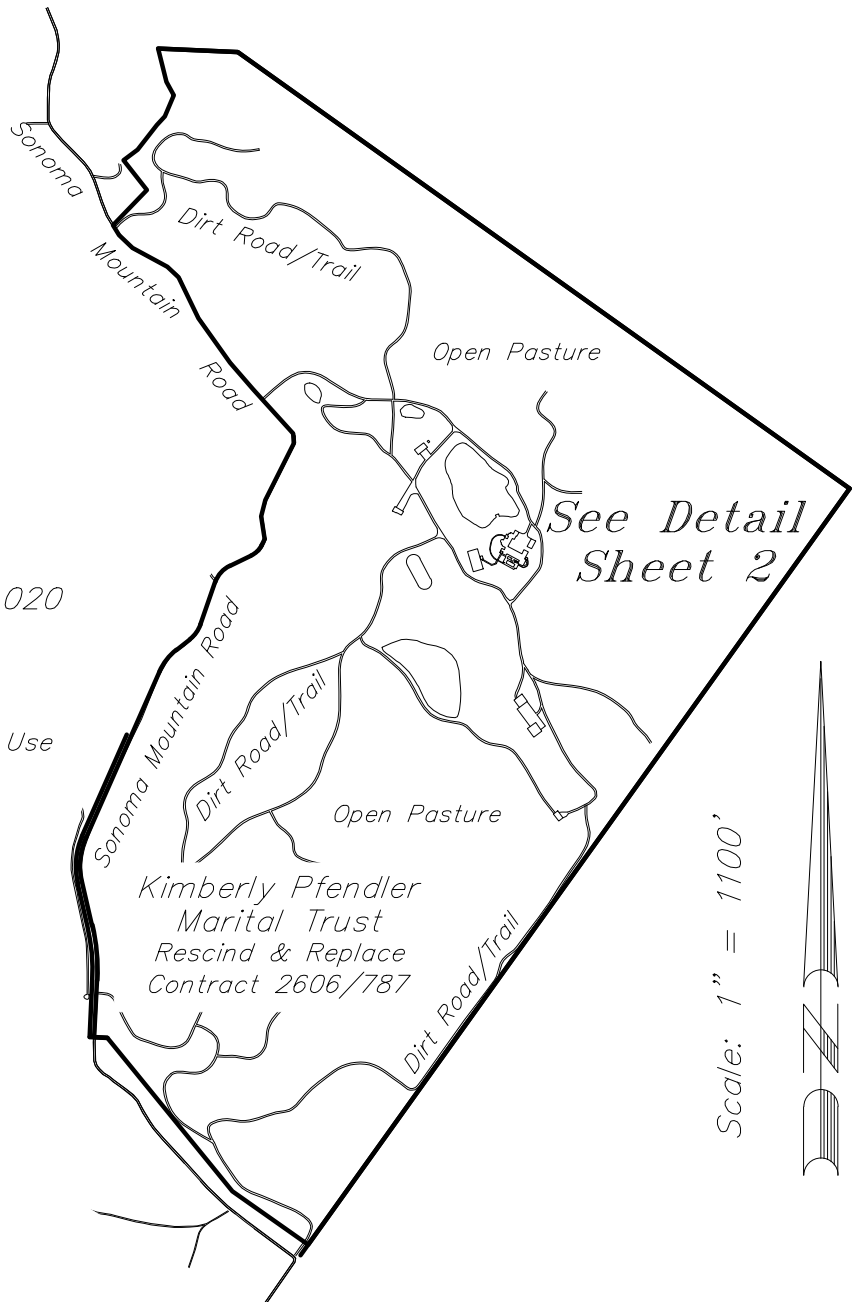

APN 136-220-020

354.74 Total Acreage
353.91 Acres Cattle Grazing
0.83 Acres Existing Compatible Use
5.0 Acres Compatible Use Max.

Kimberly Pfendler
Marital Trust
Rescind & Replace
Contract 2606/787

Scale: 1" = 1100'



February 24, 2021

Date

Aaron R. Smith

Aaron R. Smith, PLS 7901



adobe associates, inc.

civil engineering | land surveying | wastewater
1220 N. Dutton, Ave., Santa Rosa, Ca. 95401
P (707) 541-2300; F (707) 541-2301

Job No. 17045-(DPL)

February 24, 2021


Land Conservation Map

APN 136-220-020

354.74 Total Acreage
353.91 Acres Cattle Grazing
0.83 Acres Existing Compatible Use
5.0 Compatible Use Max.

Kimberly Pfendler
Marital Trust
Rescind & Replace
Contract 2606/787

Scale: 1" = 300'

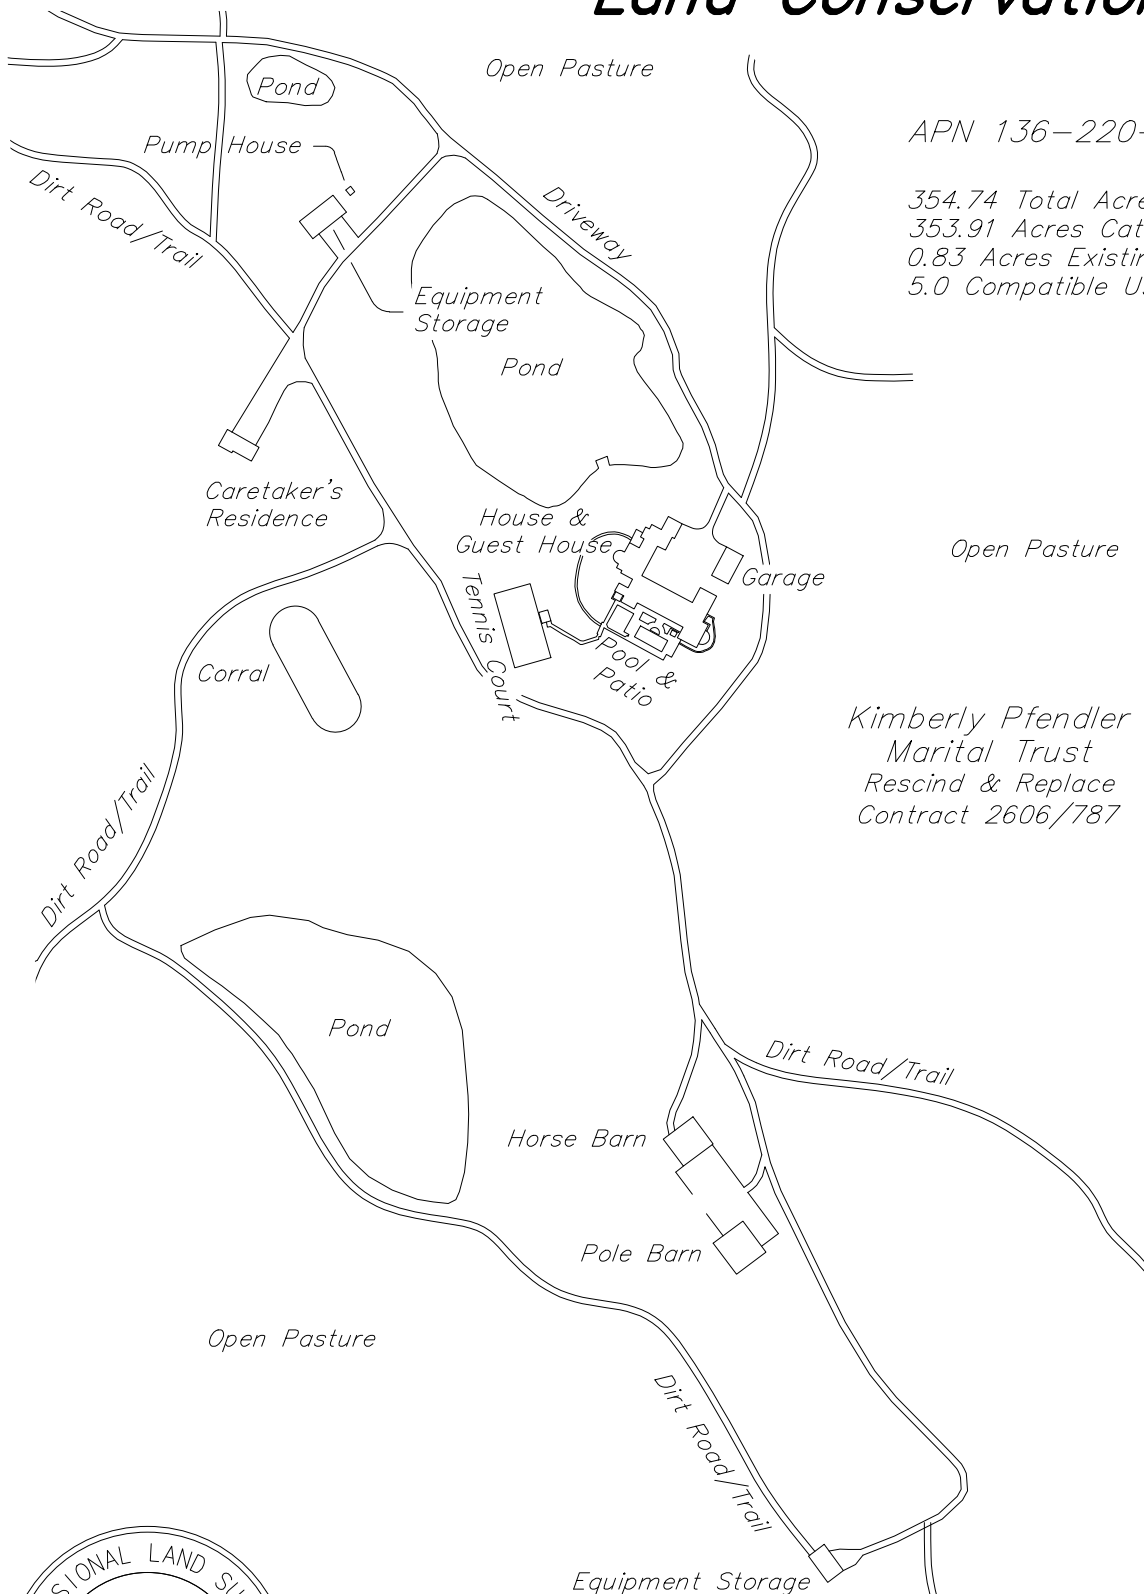

February 24, 2021

Date

Aaron R. Smith

Aaron R. Smith, PLS 7901



adobe associates, inc.
civil engineering | land surveying | wastewater
1220 N. Dutton, Ave., Santa Rosa, Ca. 95401
P (707) 541-2300; F (707) 541-2301

Job No. 17045-(DPL)

February 24, 2021